


| | | |
|-----------|---------------|------|
| FINAL | SURVEYED | DATE |
| SURVEY | FLOTTED | BY |
| NOTE BOOK | TEMPLATE | |
| NO. | AREAS CHECKED | |

| | | |
|-----------|---------------|------|
| ORIGINAL | SURVEYED | DATE |
| SURVEY | FLOTTED | BY |
| NOTE BOOK | TEMPLATE | |
| NO. | AREAS CHECKED | |

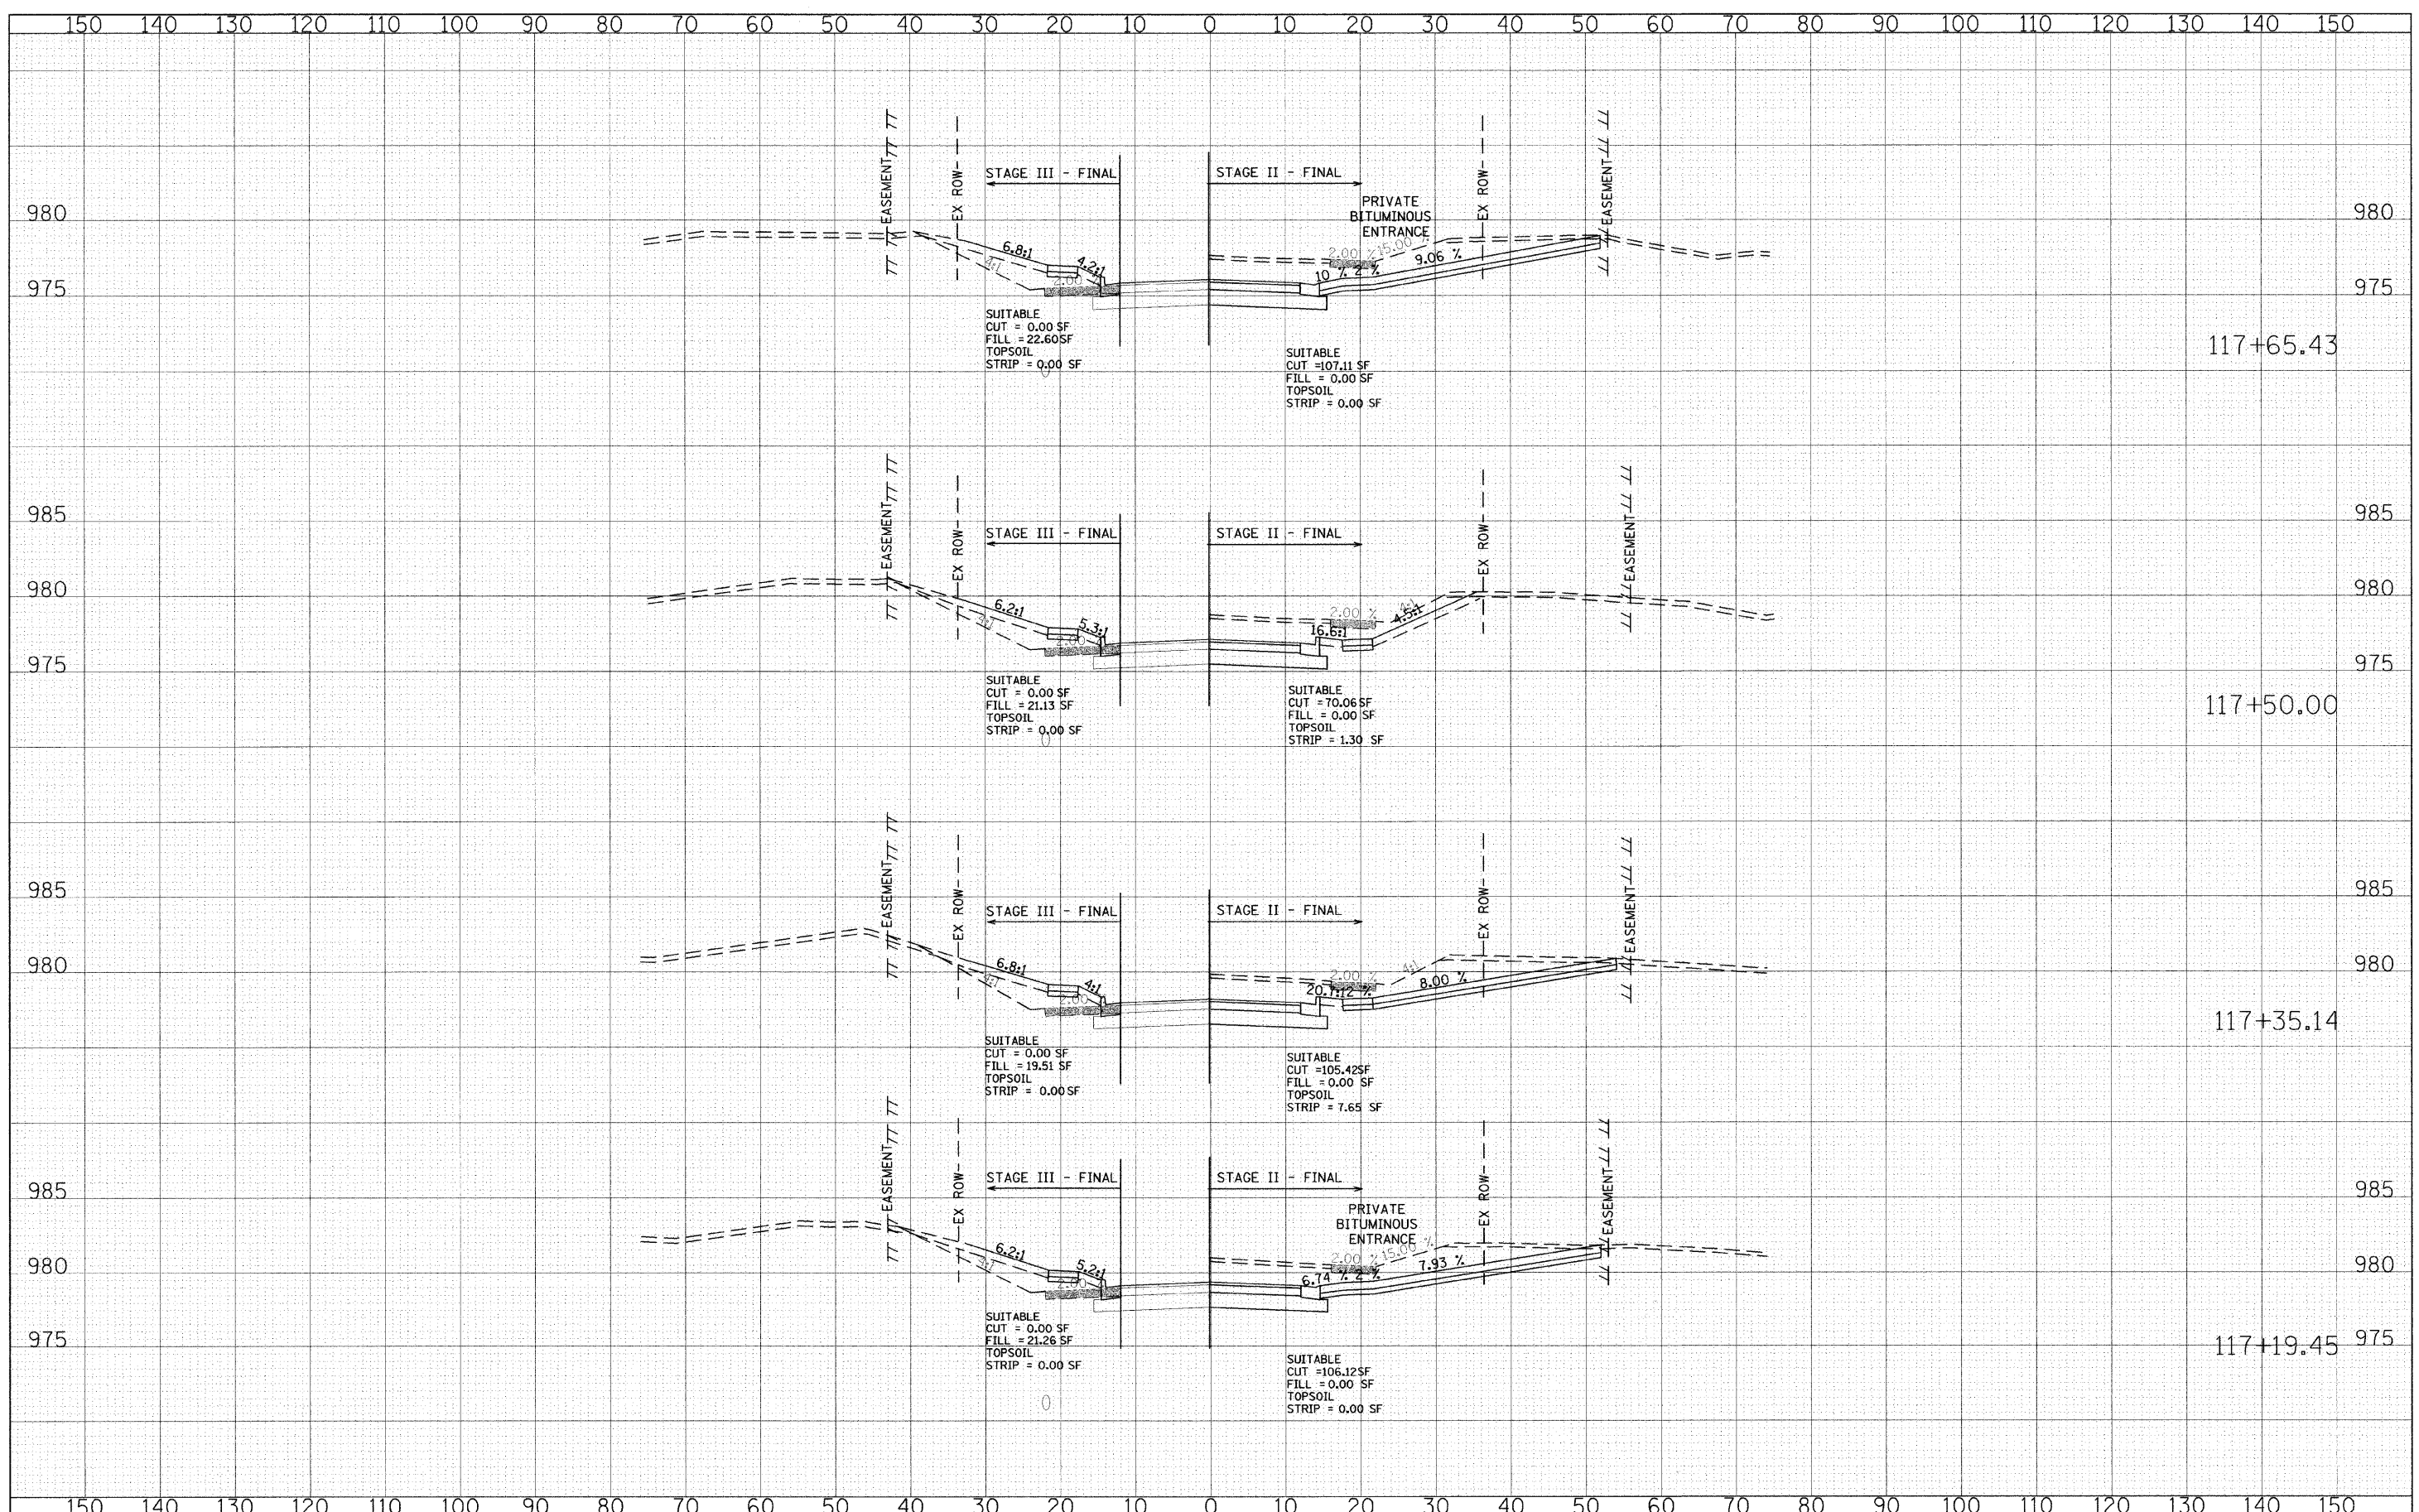


FILE NAME = g:\ch\84\3803\road\sheet\117\117Stage2_3.SHT
 USER NAME = CEComin

DESIGNED - CEC
 DRAWN - CEC
 CHECKED - DWB
 DATE - 05/29/2009

REVISED -
 REVISED -
 REVISED -
 REVISED -

STATE OF ILLINOIS
 DEPARTMENT OF TRANSPORTATION

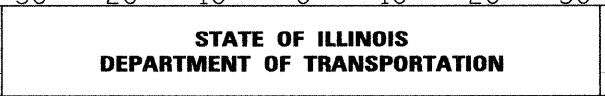

**ALDEN ROAD
 MOT STAGE II AND III
 CROSS SECTIONS**

| | | | | |
|--------------------|------------------------|----------------|---------------------------|--------------|
| F.A. RTE. 0026 | SECTION 02-00269-00-BR | COUNTY MCHENRY | TOTAL SHEETS 153 | SHEET NO. 60 |
| CONTRACT NO. 63212 | | | ILLINOIS FED. AID PROJECT | |