


DATE	
BY	
FINAL SURVEY	SURVEYED
NOTE BOOK	PLOTTED
NO.	TEMPLATE
	AREAS CHECKED

DATE	
BY	
ORIGINAL SURVEY	SURVEYED
NOTE BOOK	PLOTTED
NO.	TEMPLATE
	AREAS CHECKED

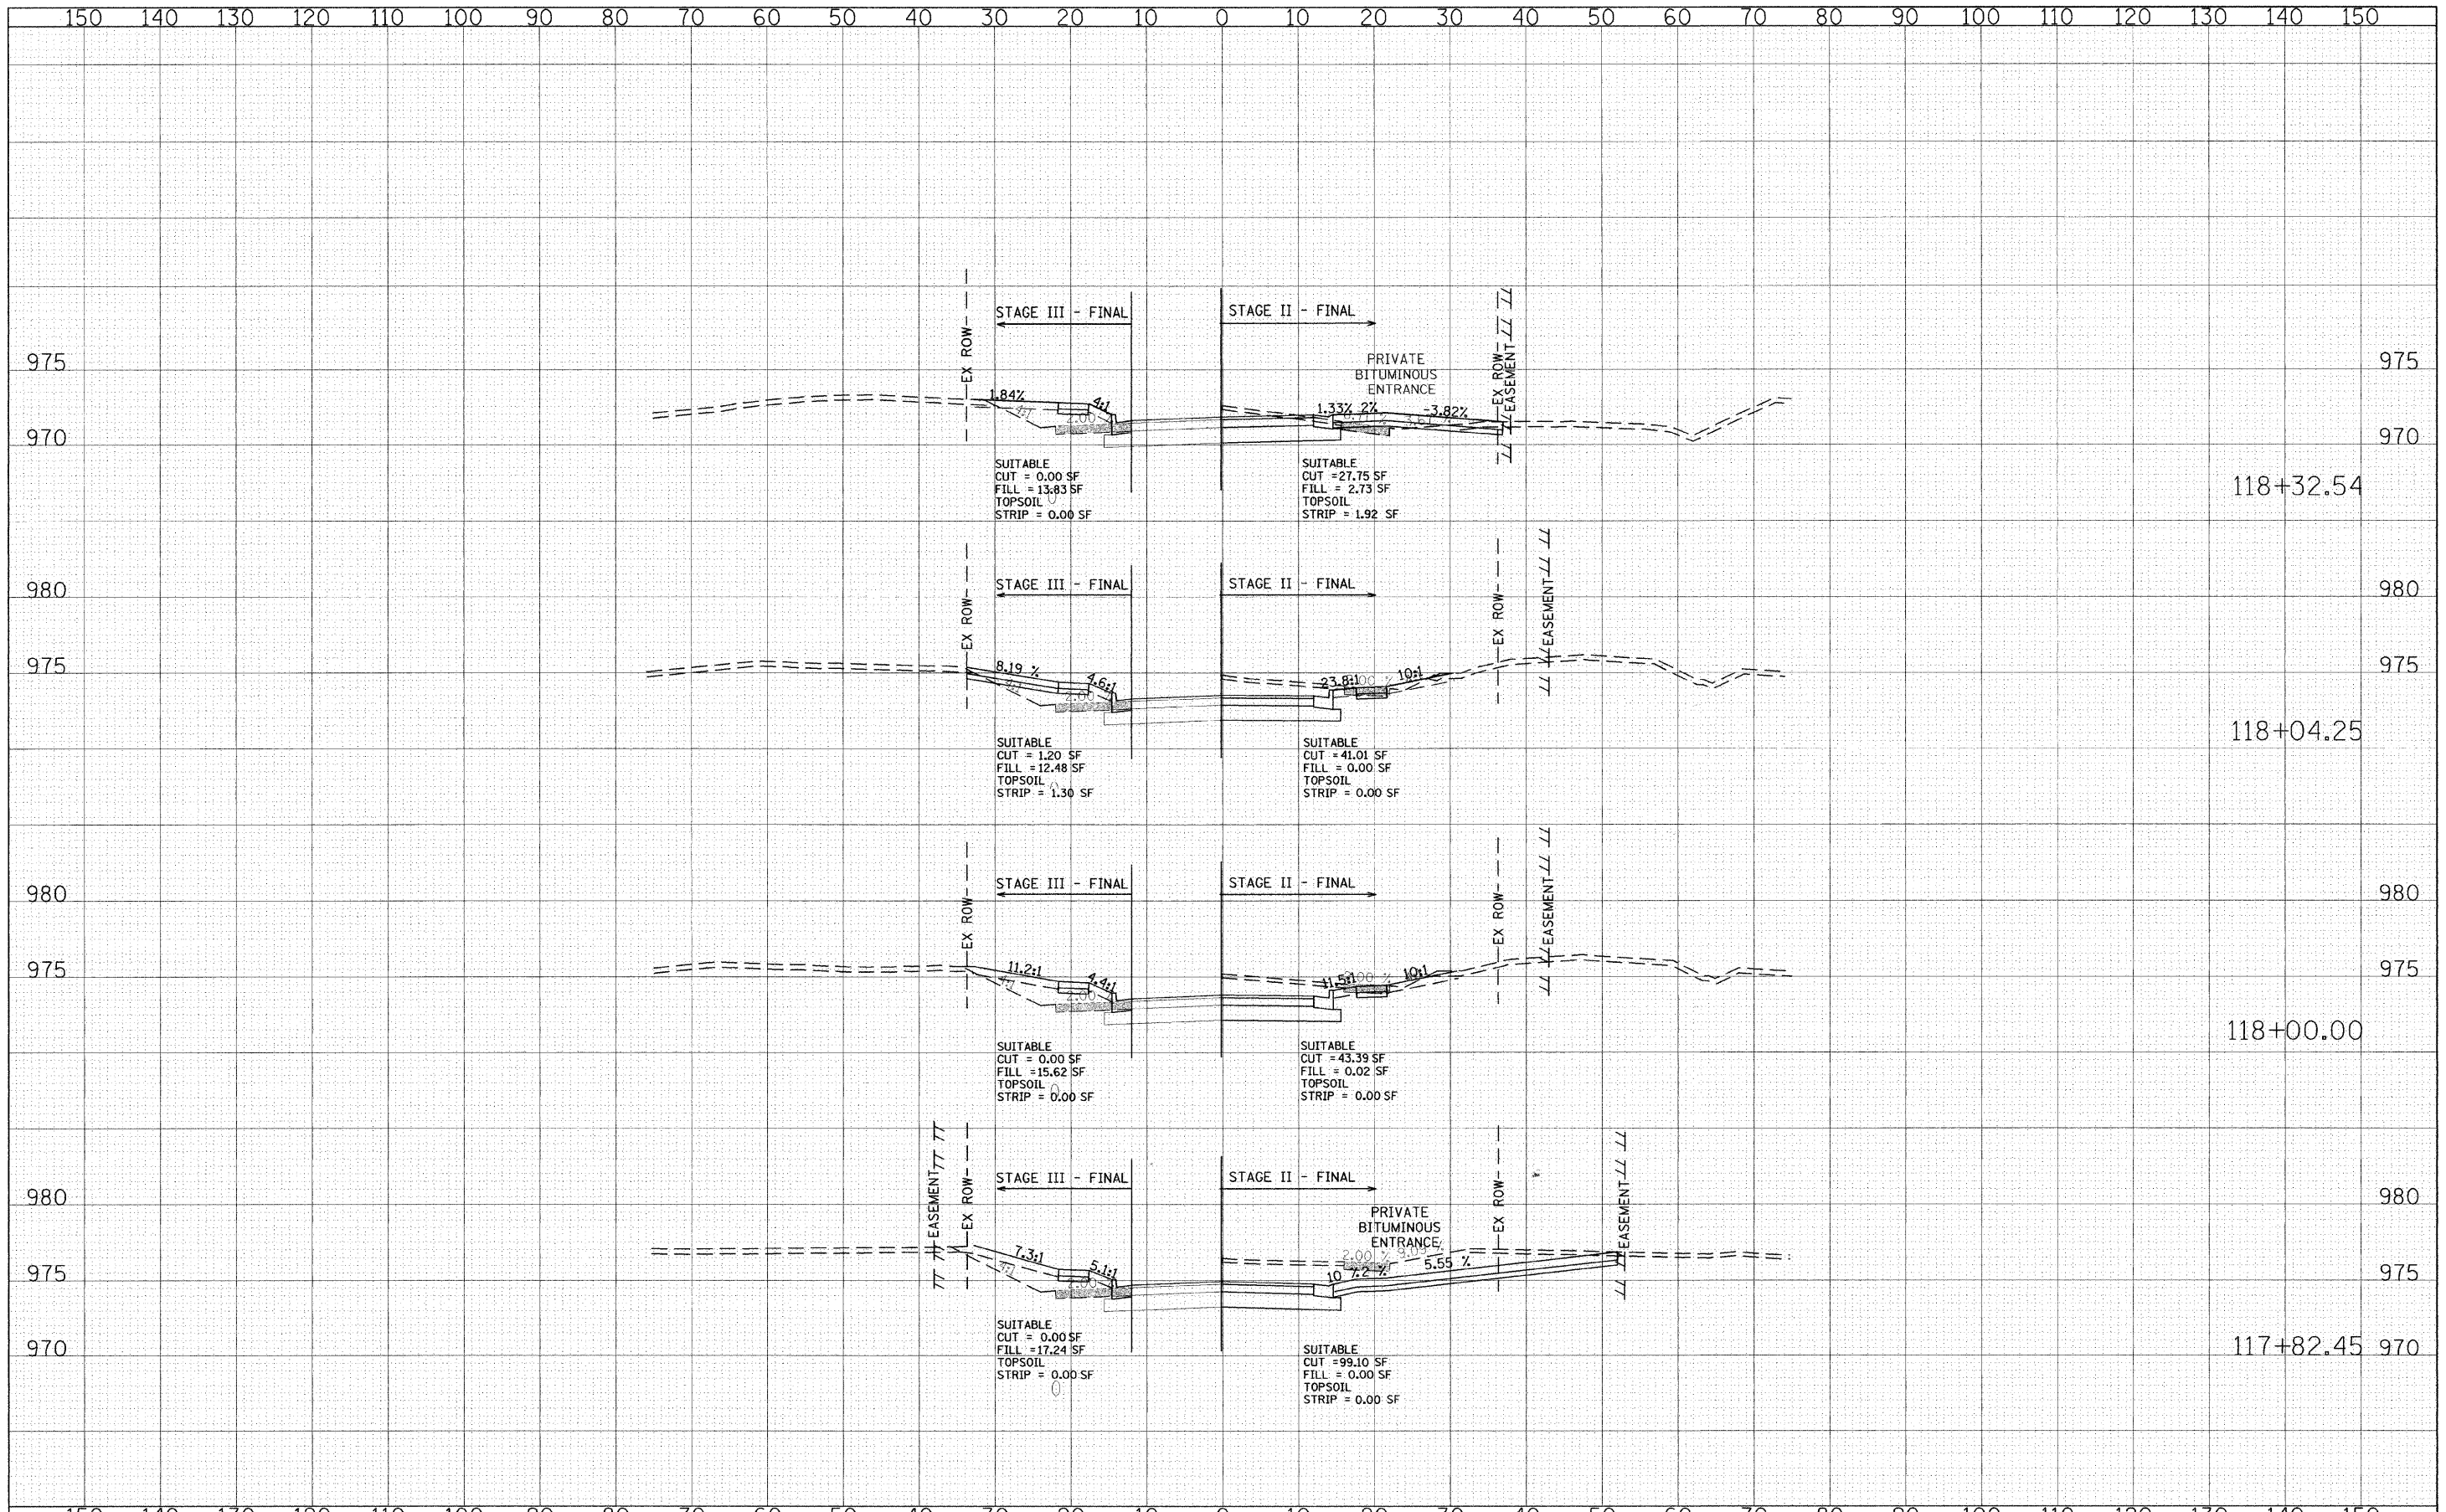

FILE NAME = g:\CH\24\8093\Road\Sheets\sm\OTStage2-3.SHT
 USER NAME = CEComn

DESIGNED - CEC
 DRAWN - CEC
 CHECKED - DWB
 DATE - 08/25/2009

REVISED -
 REVISED -
 REVISED -
 REVISED -

DESIGNED - CEC
 DRAWN - CEC
 CHECKED - DWB
 DATE - 08/25/2009

STATE OF ILLINOIS
 DEPARTMENT OF TRANSPORTATION

ALDEN ROAD
 MOT STAGE II AND III
 CROSS SECTIONS
 SCALE: 1"=10'
 SHEET NO. 12 OF 23 SHEETS STA. 117+82.45 TO STA. 118+32.54

F.A. RTE.	SECTION	COUNTY	TOTAL SHEETS	SHEET NO.
0026	02-00269-00-BR	MCHENRY	153	61
CONTRACT NO.			63212	
FED. ROAD DIST. NO. ILLINOIS FED. AID PROJECT				