
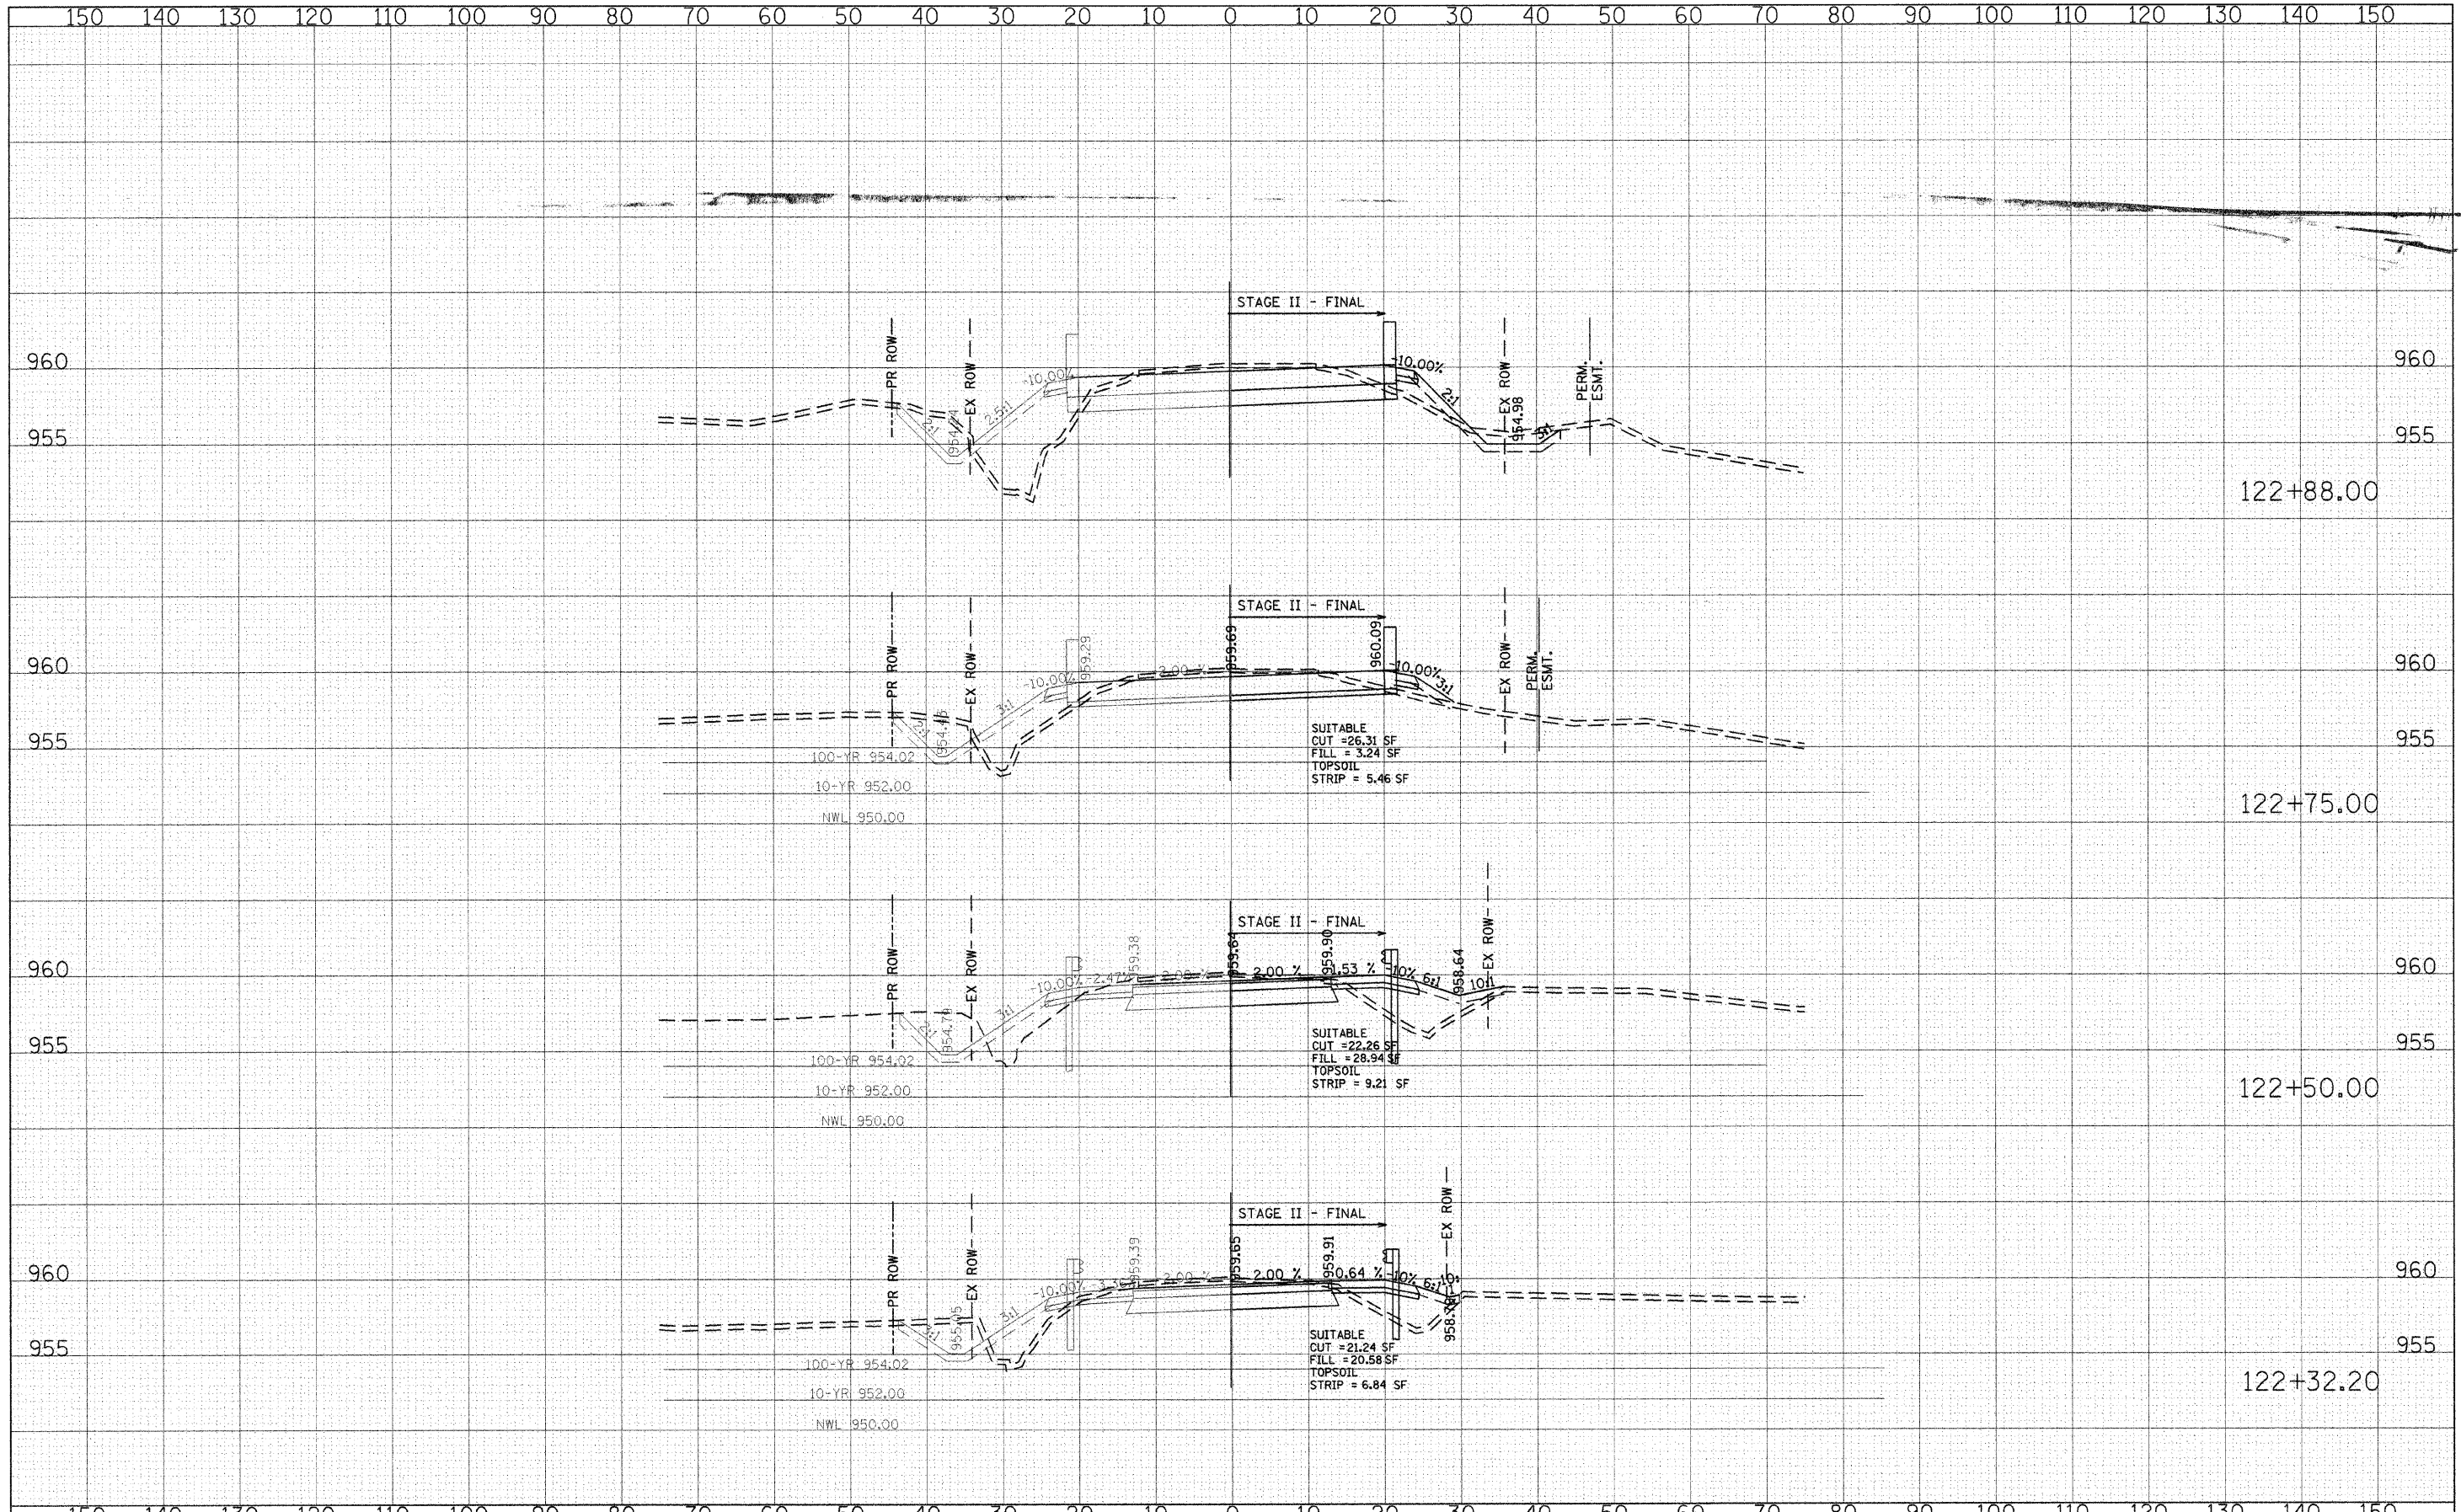


FINAL SURVEY	SURVEYED	DATE
NOTE BOOK	PLOTTED	
NO.	TEMPLATE	
	AREAS	CHECKED

ORIGINAL SURVEY	SURVEYED	DATE
NOTE BOOK	PLOTTED	
NO.	TEMPLATE	
	AREAS	CHECKED

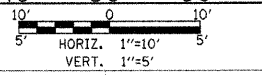

FILE NAME = g:\CH24\0083\Road\Sheets\rd\MOTS\stage2-3.SHT	USER NAME = CECUser	DESIGNED - CEC	REVISED -	<p align="center">STATE OF ILLINOIS DEPARTMENT OF TRANSPORTATION</p> <p align="center">SCALE:  ALDEN ROAD MOT STAGE II AND III CROSS SECTIONS</p>	F.A. RTE. 0026	SECTION 02-00269-00-BR	COUNTY MCHENRY	TOTAL SHEETS 153	SHEET NO. 65
PLOT SCALE = 10.0000" / IN.	CHECKED - DWB	REVISOR -			CONTRACT NO. 63212				
PLOT DATE = 9/28/2009	DATE - 09/28/2009	REVISOR -			FED. ROAD DIST. NO. ILLINOIS FED. AID PROJECT				
					SHEET NO. 16 OF 23 SHEETS				
					STA. 122+32.20 TO STA. 122+88.00				