


| | |
|----|------|
| BY | DATE |
| | |
| | |
| | |
| | |
| | |
| | |
| | |
| | |
| | |

| | |
|----|------|
| BY | DATE |
| | |
| | |
| | |
| | |
| | |
| | |
| | |
| | |
| | |

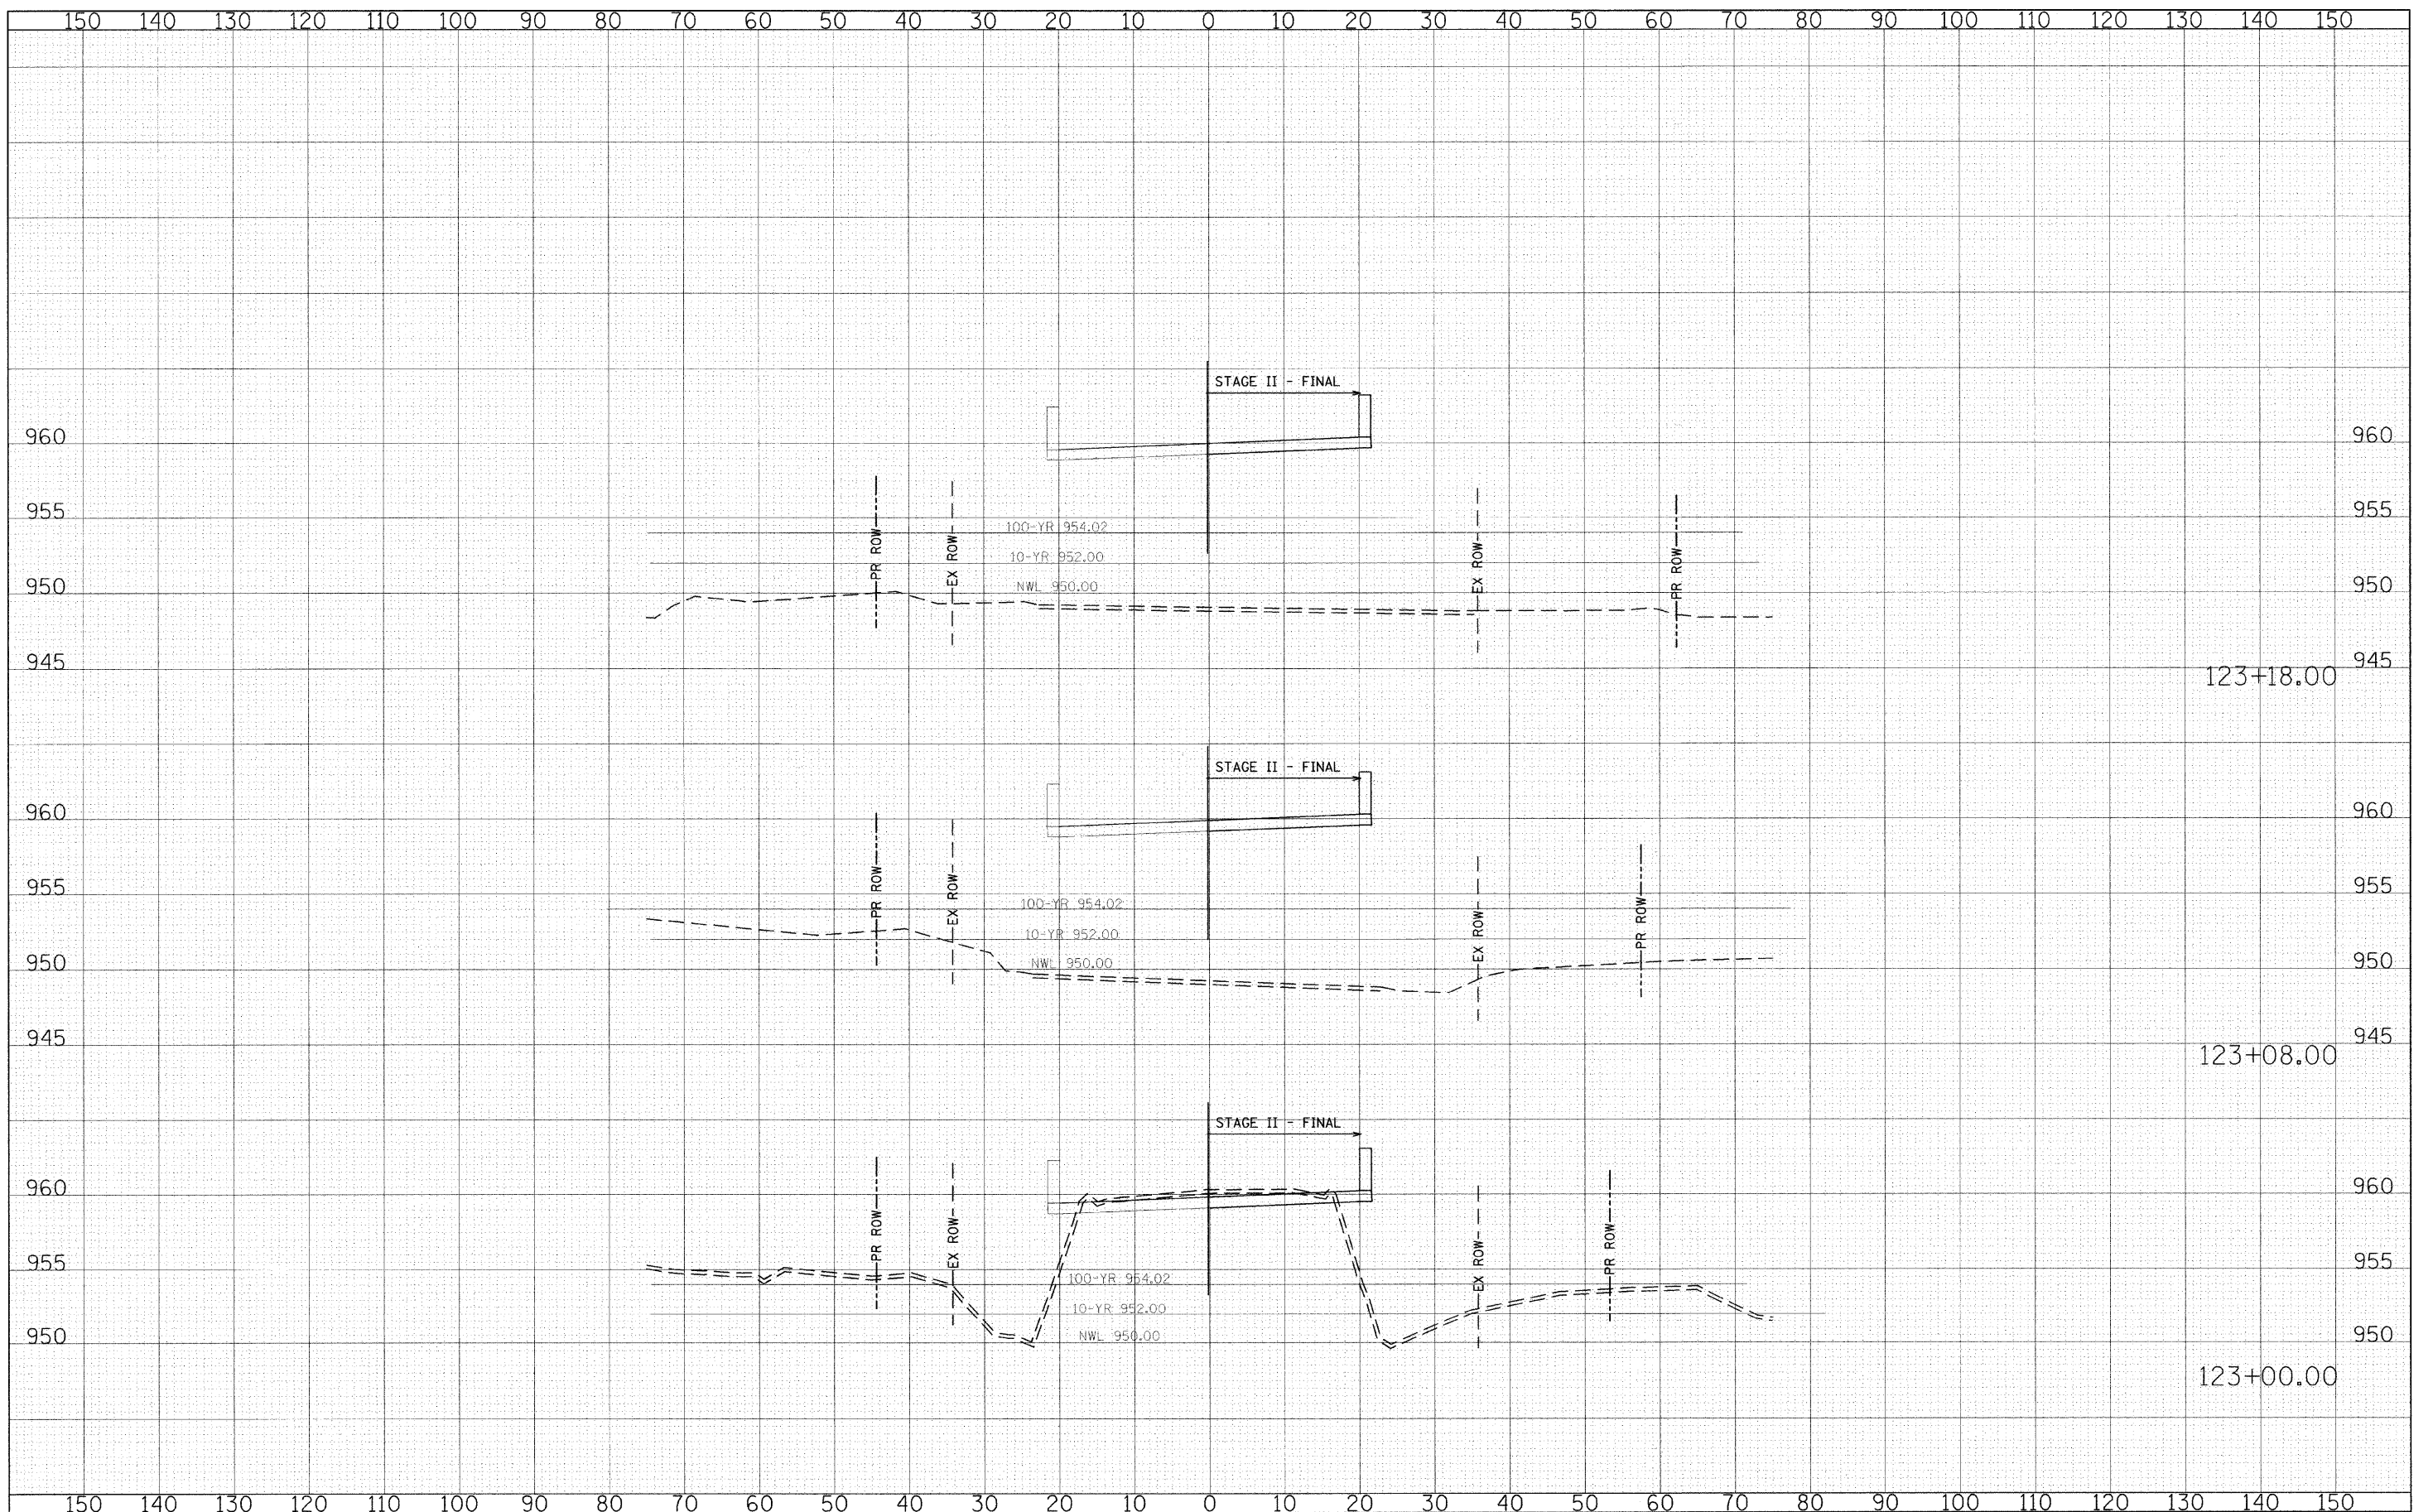

| | | | | | | | | | | |
|---|----------------------------|-------------------|-----------|--|---|---------------------------|----------------|----------------------------------|--------------|-----------|
| FILE NAME = | USER NAME = CEComan | DESIGNED - CEC | REVISED - | <p align="center">STATE OF ILLINOIS DEPARTMENT OF TRANSPORTATION</p> | <p align="center">ALDEN ROAD MOT STAGE II AND III CROSS SECTIONS</p> | F.A. RTE. | SECTION | COUNTY | TOTAL SHEETS | SHEET NO. |
| gg:\ch04\0083\road\sheet\ss\MOTS stage2-3.SHT | PLOT SCALE = 10.0000 / IN. | DRAWN - CEC | REVISED - | | | 0026 | 02-00269-00-BR | MCHENRY | 153 | 66 |
| PLOT DATE = 5/31/2009 | DATE - 05/29/2009 | CHECKED - DWB | REVISED - | | | CONTRACT NO. 63212 | | ILLINOIS FED. AID PROJECT | | |
| | | DATE - 05/29/2009 | REVISED - | | | SHEET NO. 17 OF 23 SHEETS | | STA. 123+00.00 TO STA. 123+18.00 | | |