


FINAL SURVEY	SURVEYED	BY	DATE
NOTE BOOK NO.	PLOTTED		
	TEMPLATE		
	AREAS CHECKED		

ORIGINAL SURVEY	SURVEYED	BY	DATE
NOTE BOOK NO.	PLOTTED		
	TEMPLATE		
	AREAS CHECKED		

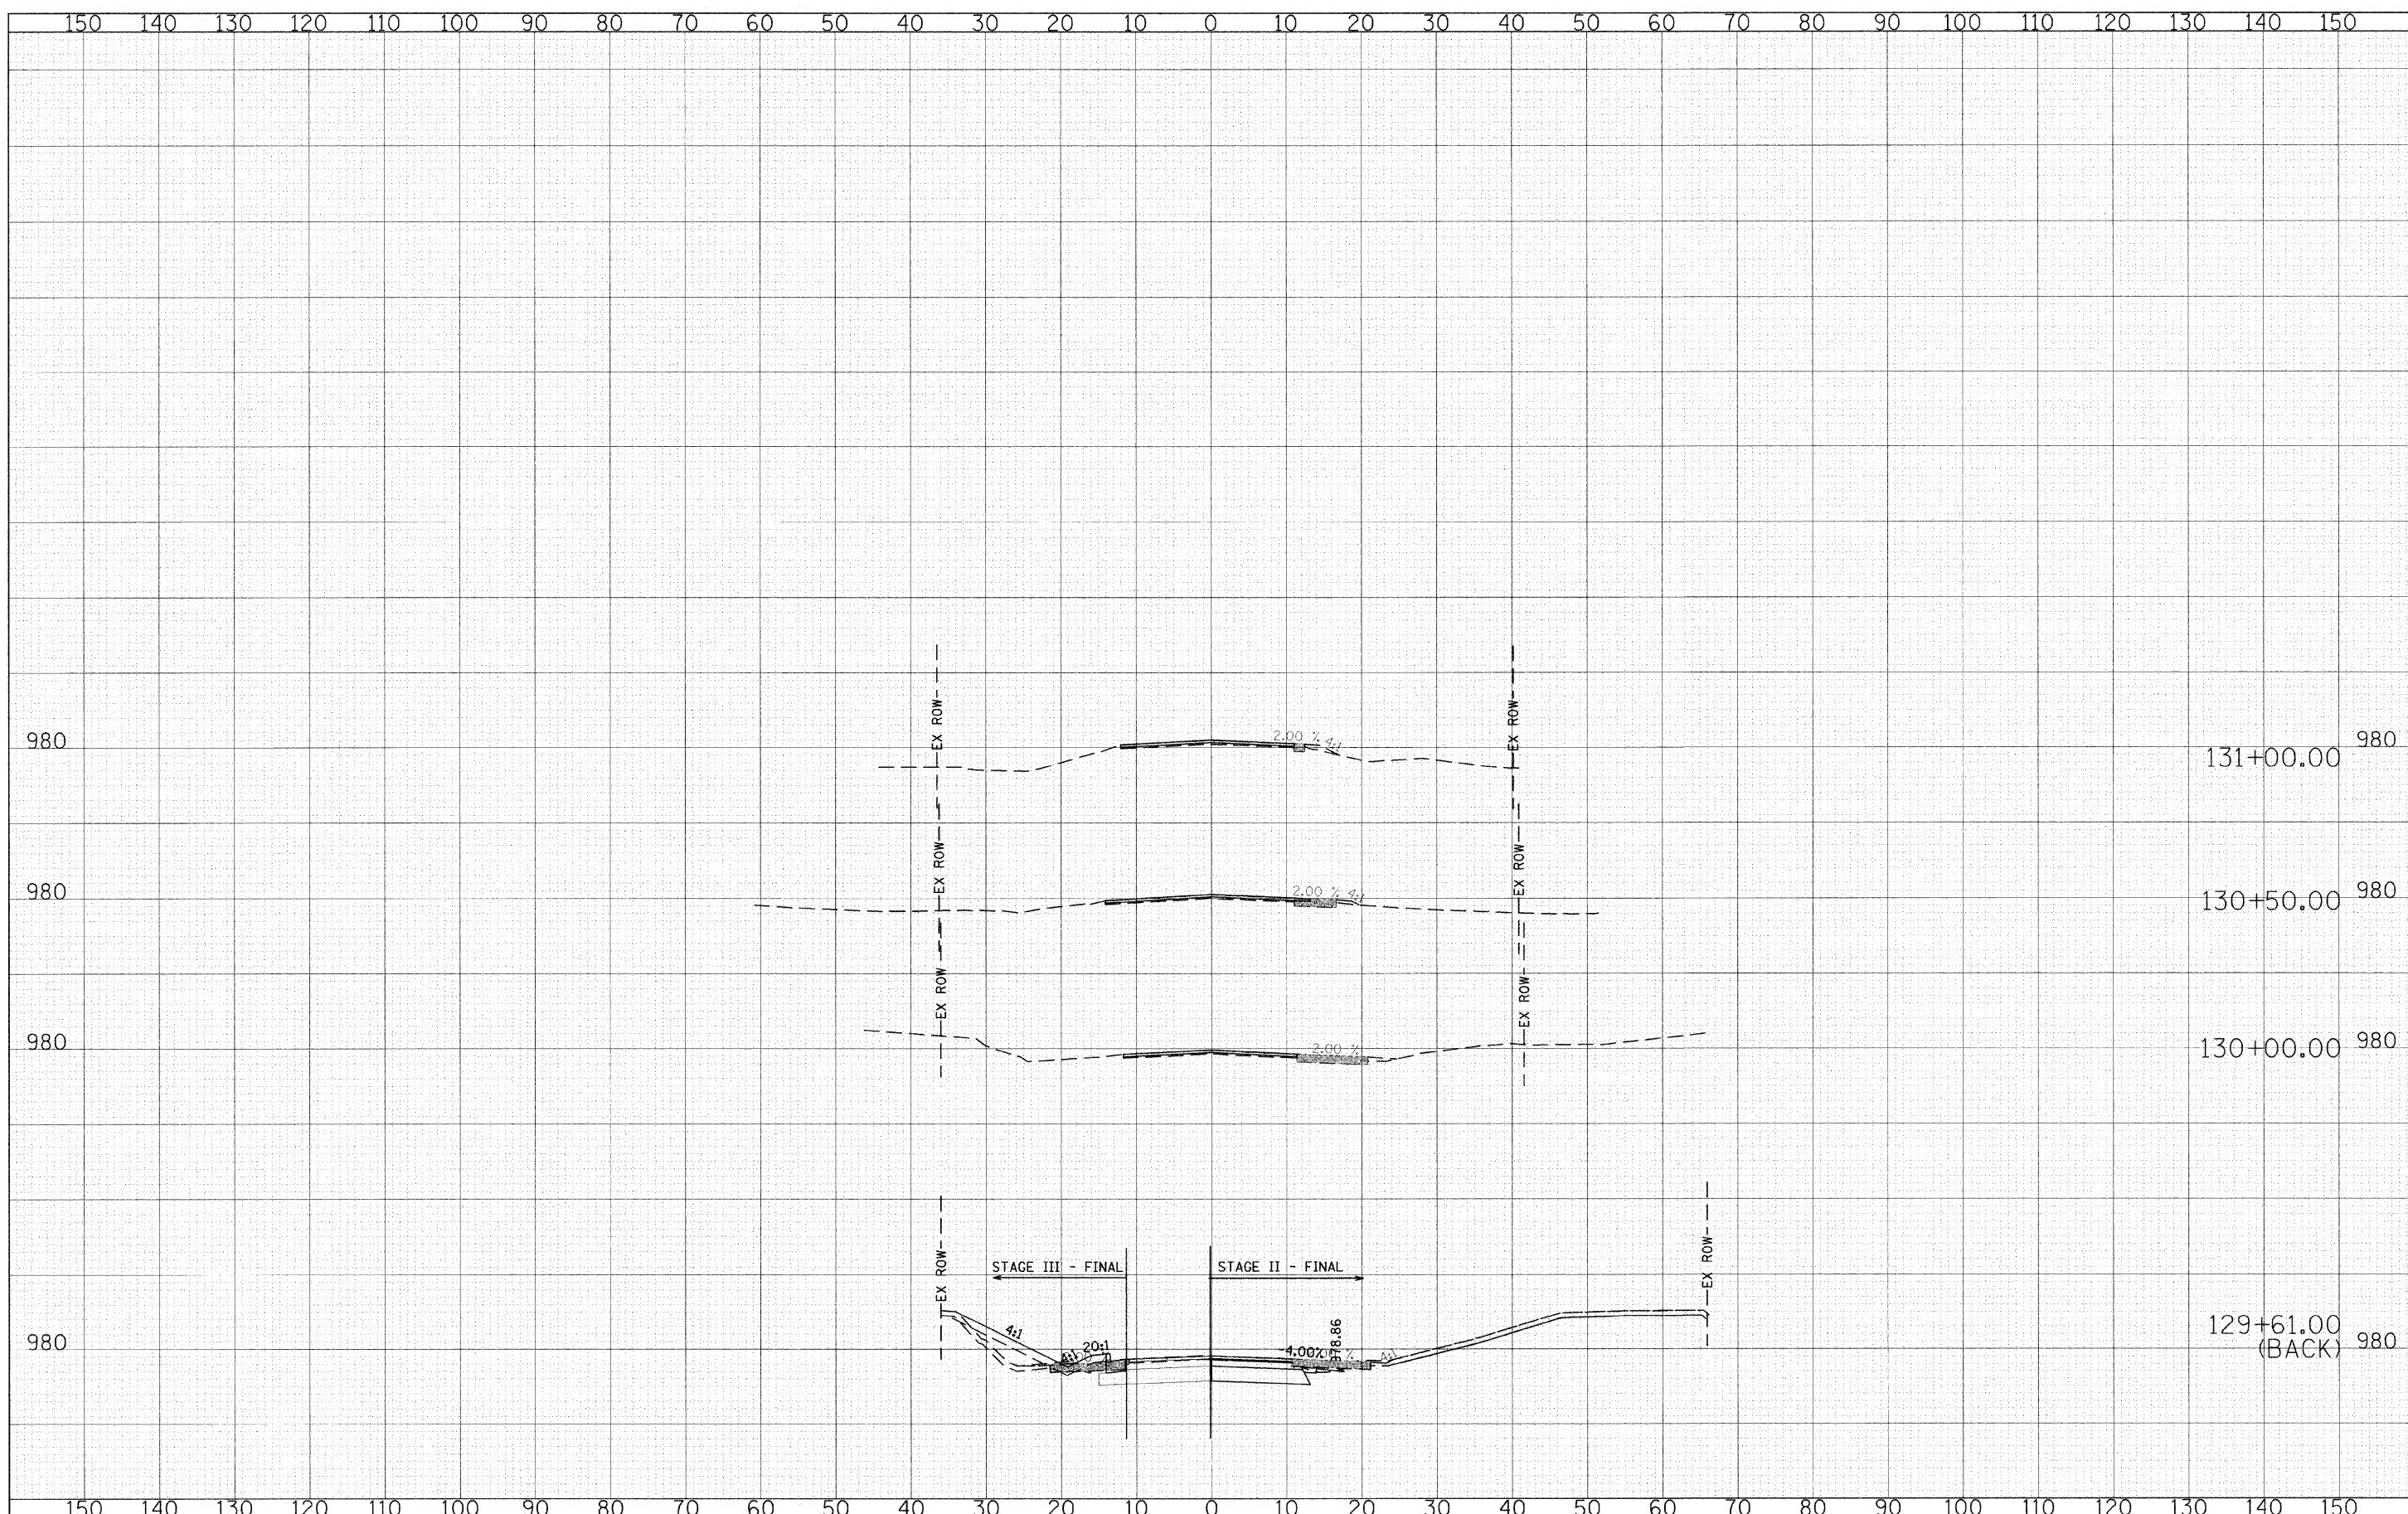


FILE NAME = g:\ch\84\8883\road\sheet\vs\MDTStage2-3.SHT
 USER NAME = CEComin

DESIGNED - CEC
 DRAWN - CEC
 CHECKED - DWB
 DATE - 05/29/2009

REVISIED -
 REVISIED -
 REVISIED -
 REVISIED -

PI 01 SCALE = 10.0000' / IN.
 PLOT DATE = 5/31/2009

**STATE OF ILLINOIS
 DEPARTMENT OF TRANSPORTATION**

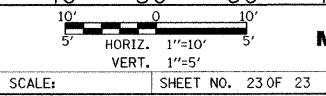

**ALDEN ROAD
 MOT STAGE II AND III
 CROSS SECTIONS**

F.A. RTE. 0026	SECTION 02-00269-00-BR	COUNTY MCHENRY	TOTAL SHEETS 153	SHEET NO. 72
CONTRACT NO. 63212				
FED. ROAD DIST. NO. ILLINOIS FED. AID PROJECT				

STA. 130+00.00 TO STA. 131+00.00