



STATE OF ILLINOIS
DEPARTMENT OF TRANSPORTATION

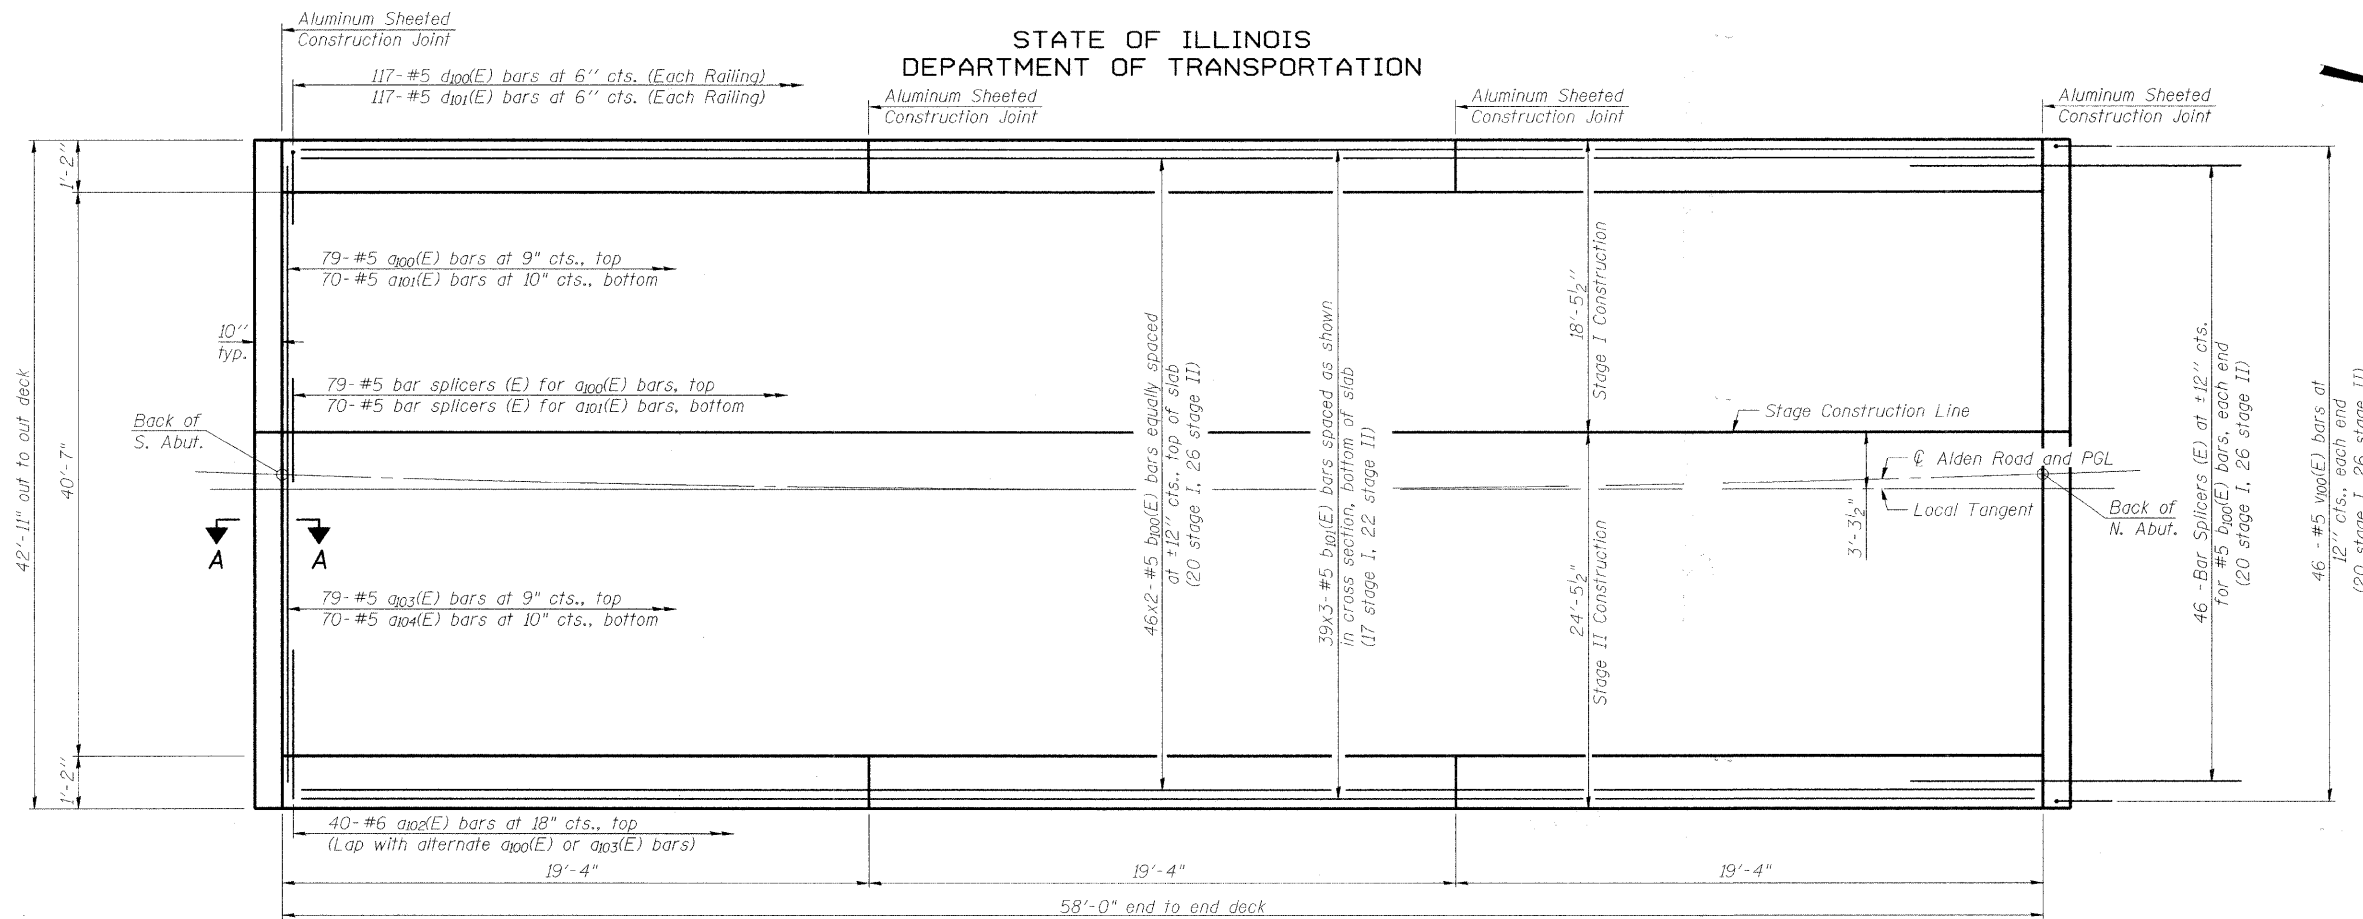

PLAN

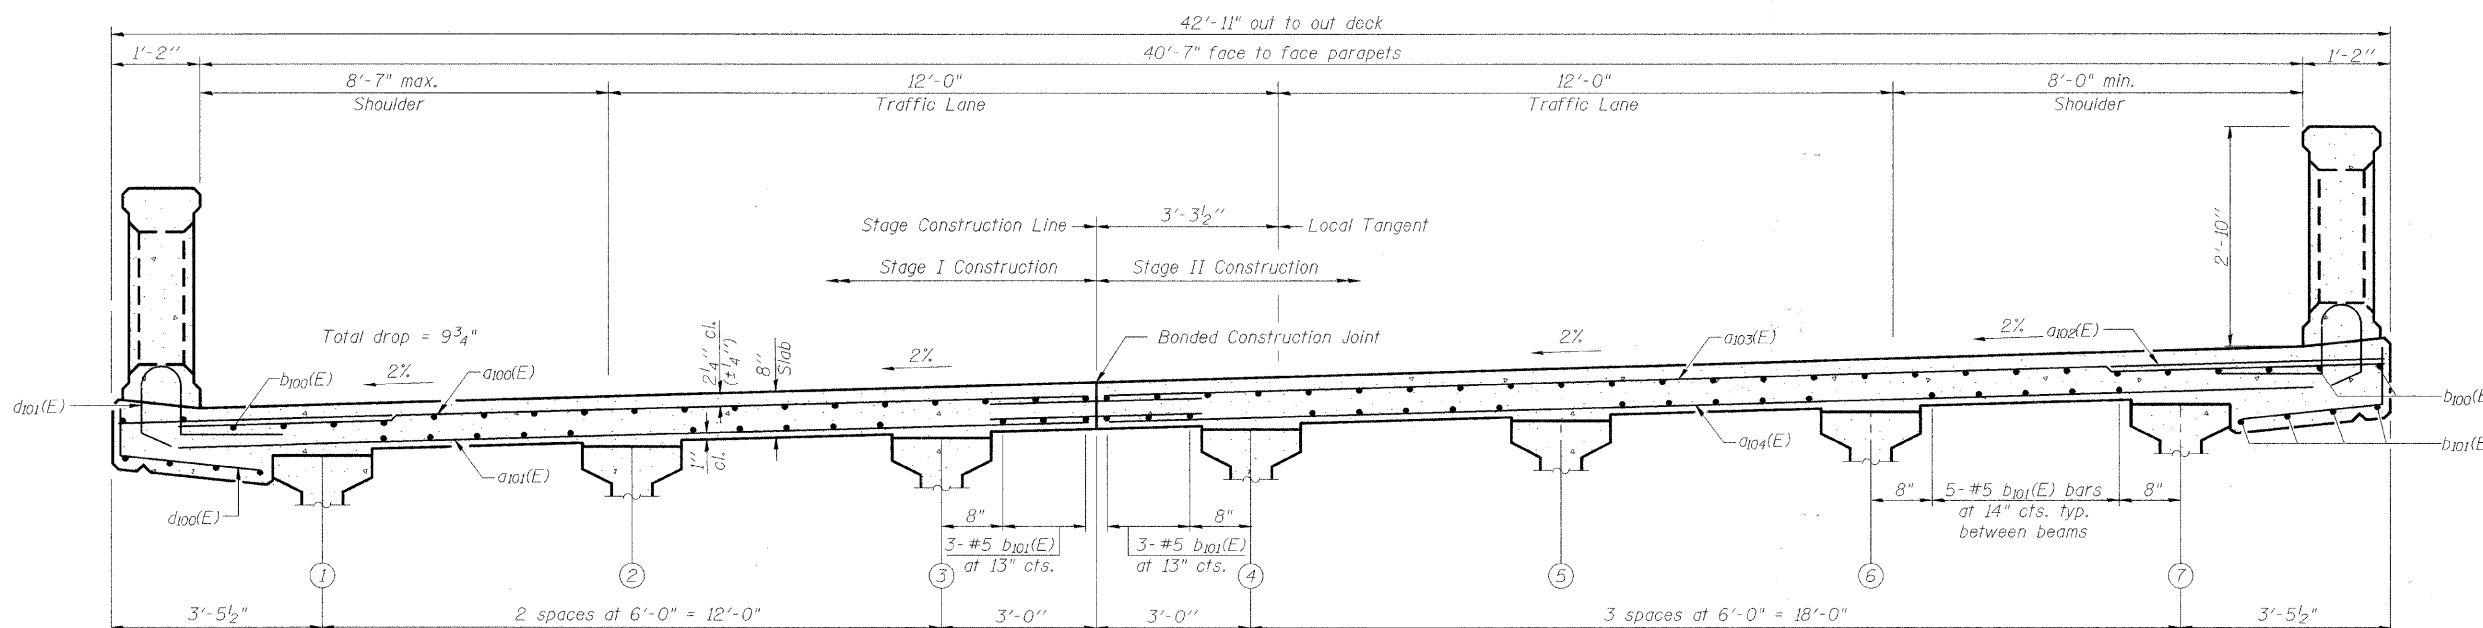

CROSS SECTION
(Looking North)

DECK PLAN AND CROSS SECTION
STRUCTURE NO. 056-3174

DESIGNED	LAN
CHECKED	MDS
DRAWN	LAN
CHECKED	MDS

Notes:
See Sheet 12 of 22 for superstructure details and Bill of Material.
Bars indicated thus 20 x 3-#5 etc. indicates 20 lines of bars with 3 lengths per line.
See Sheet 11 of 22 for parapet reinforcement.
For details of bar splicers, see sheet 20 of 22.
For Section A-A, see sheet 12 of 22.

MINIMUM BAR LAP
(Slab)
#5 bar = 2'-2"



1051 Perimeter Drive, Suite 1025
Schaumburg, IL 60173-5058
Phone: (847) 605-9600
Fax: (847) 605-9610

SHEET NO. 10 22 SHEETS	F.A.S. RTE.	SECTION	COUNTY	TOTAL SHEETS	SHEET NO.
	0026	02-00269-00-BR	McHENRY	153	102
FED. ROAD DIST. NO.			ILLINOIS FED. AID PROJECT		
CONTRACT NO. 63212					