


FINAL SURVEY	SUPERVED	BY	DATE
NOTE BOOK NO.	PLOTTED		
	TEMPLATE		
	AREAS CHECKED		


ORIGINAL SURVEY	SUPERVED	BY	DATE
NOTE BOOK NO.	PLOTTED		
	TEMPLATE		
	AREAS CHECKED		

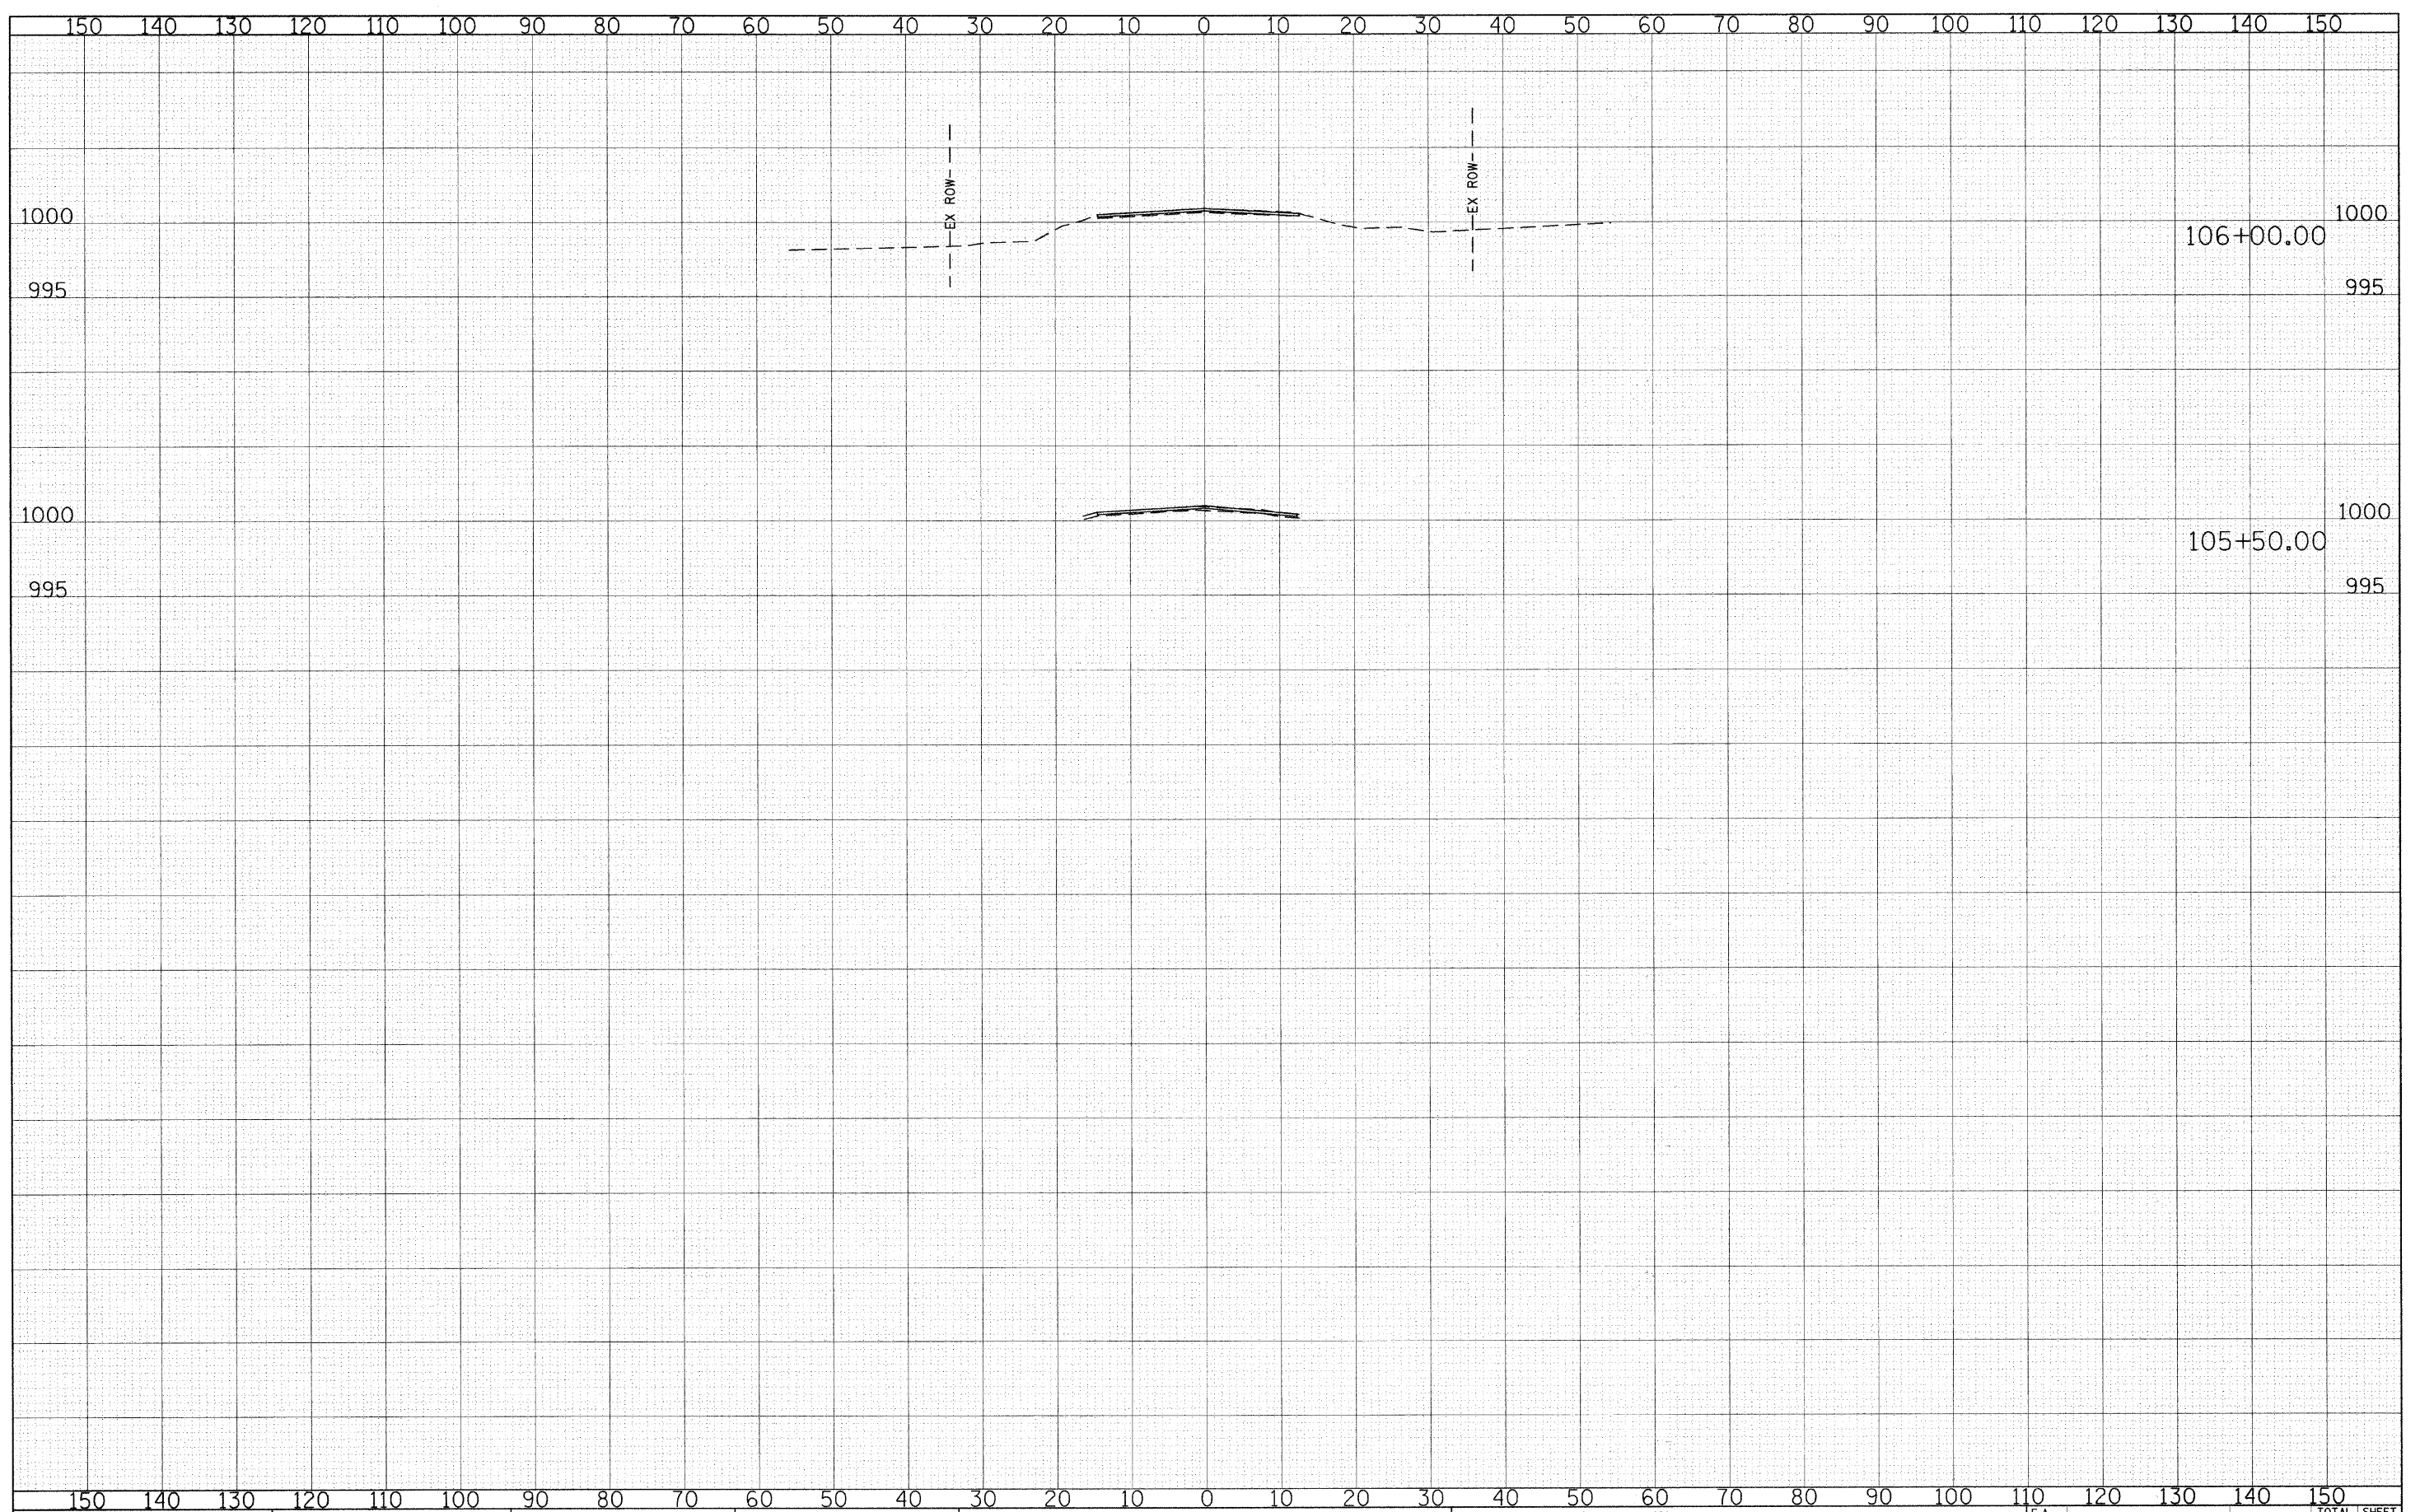

FILE NAME = g:\ch04\0083\road\Sheets\ks.sht

USER NAME = CEC	DESIGNED - CEC	REVISED -
	DRAWN - CEC	REVISED -
PLOT SCALE = 10,0000' / IN.	CHECKED - DWB	REVISED -
PLOT DATE = 5/31/2009	DATE - 05/29/2009	REVISED -

**STATE OF ILLINOIS
DEPARTMENT OF TRANSPORTATION**

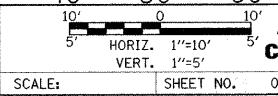

**ALDEN ROAD
CROSS SECTIONS**

SCALE: SHEET NO. OF SHEETS STA. TO STA.

F.A. RTE. 0026	SECTION 02-00269-00-BR	COUNTY MCHENRY	TOTAL SHEETS 153	SHEET NO. 130
CONTRACT NO. 63212				
FED. ROAD DIST. NO. ILLINOIS FED. AID PROJECT				