


FINAL SURVEY	SURVEYED	DATE
NOTE BOOK	PLOTTED	BY
NO.	TEMPLATE	
	AREAS CHECKED	

ORIGINAL SURVEY	SURVEYED	DATE
NOTE BOOK	PLOTTED	BY
NO.	TEMPLATE	
	AREAS CHECKED	

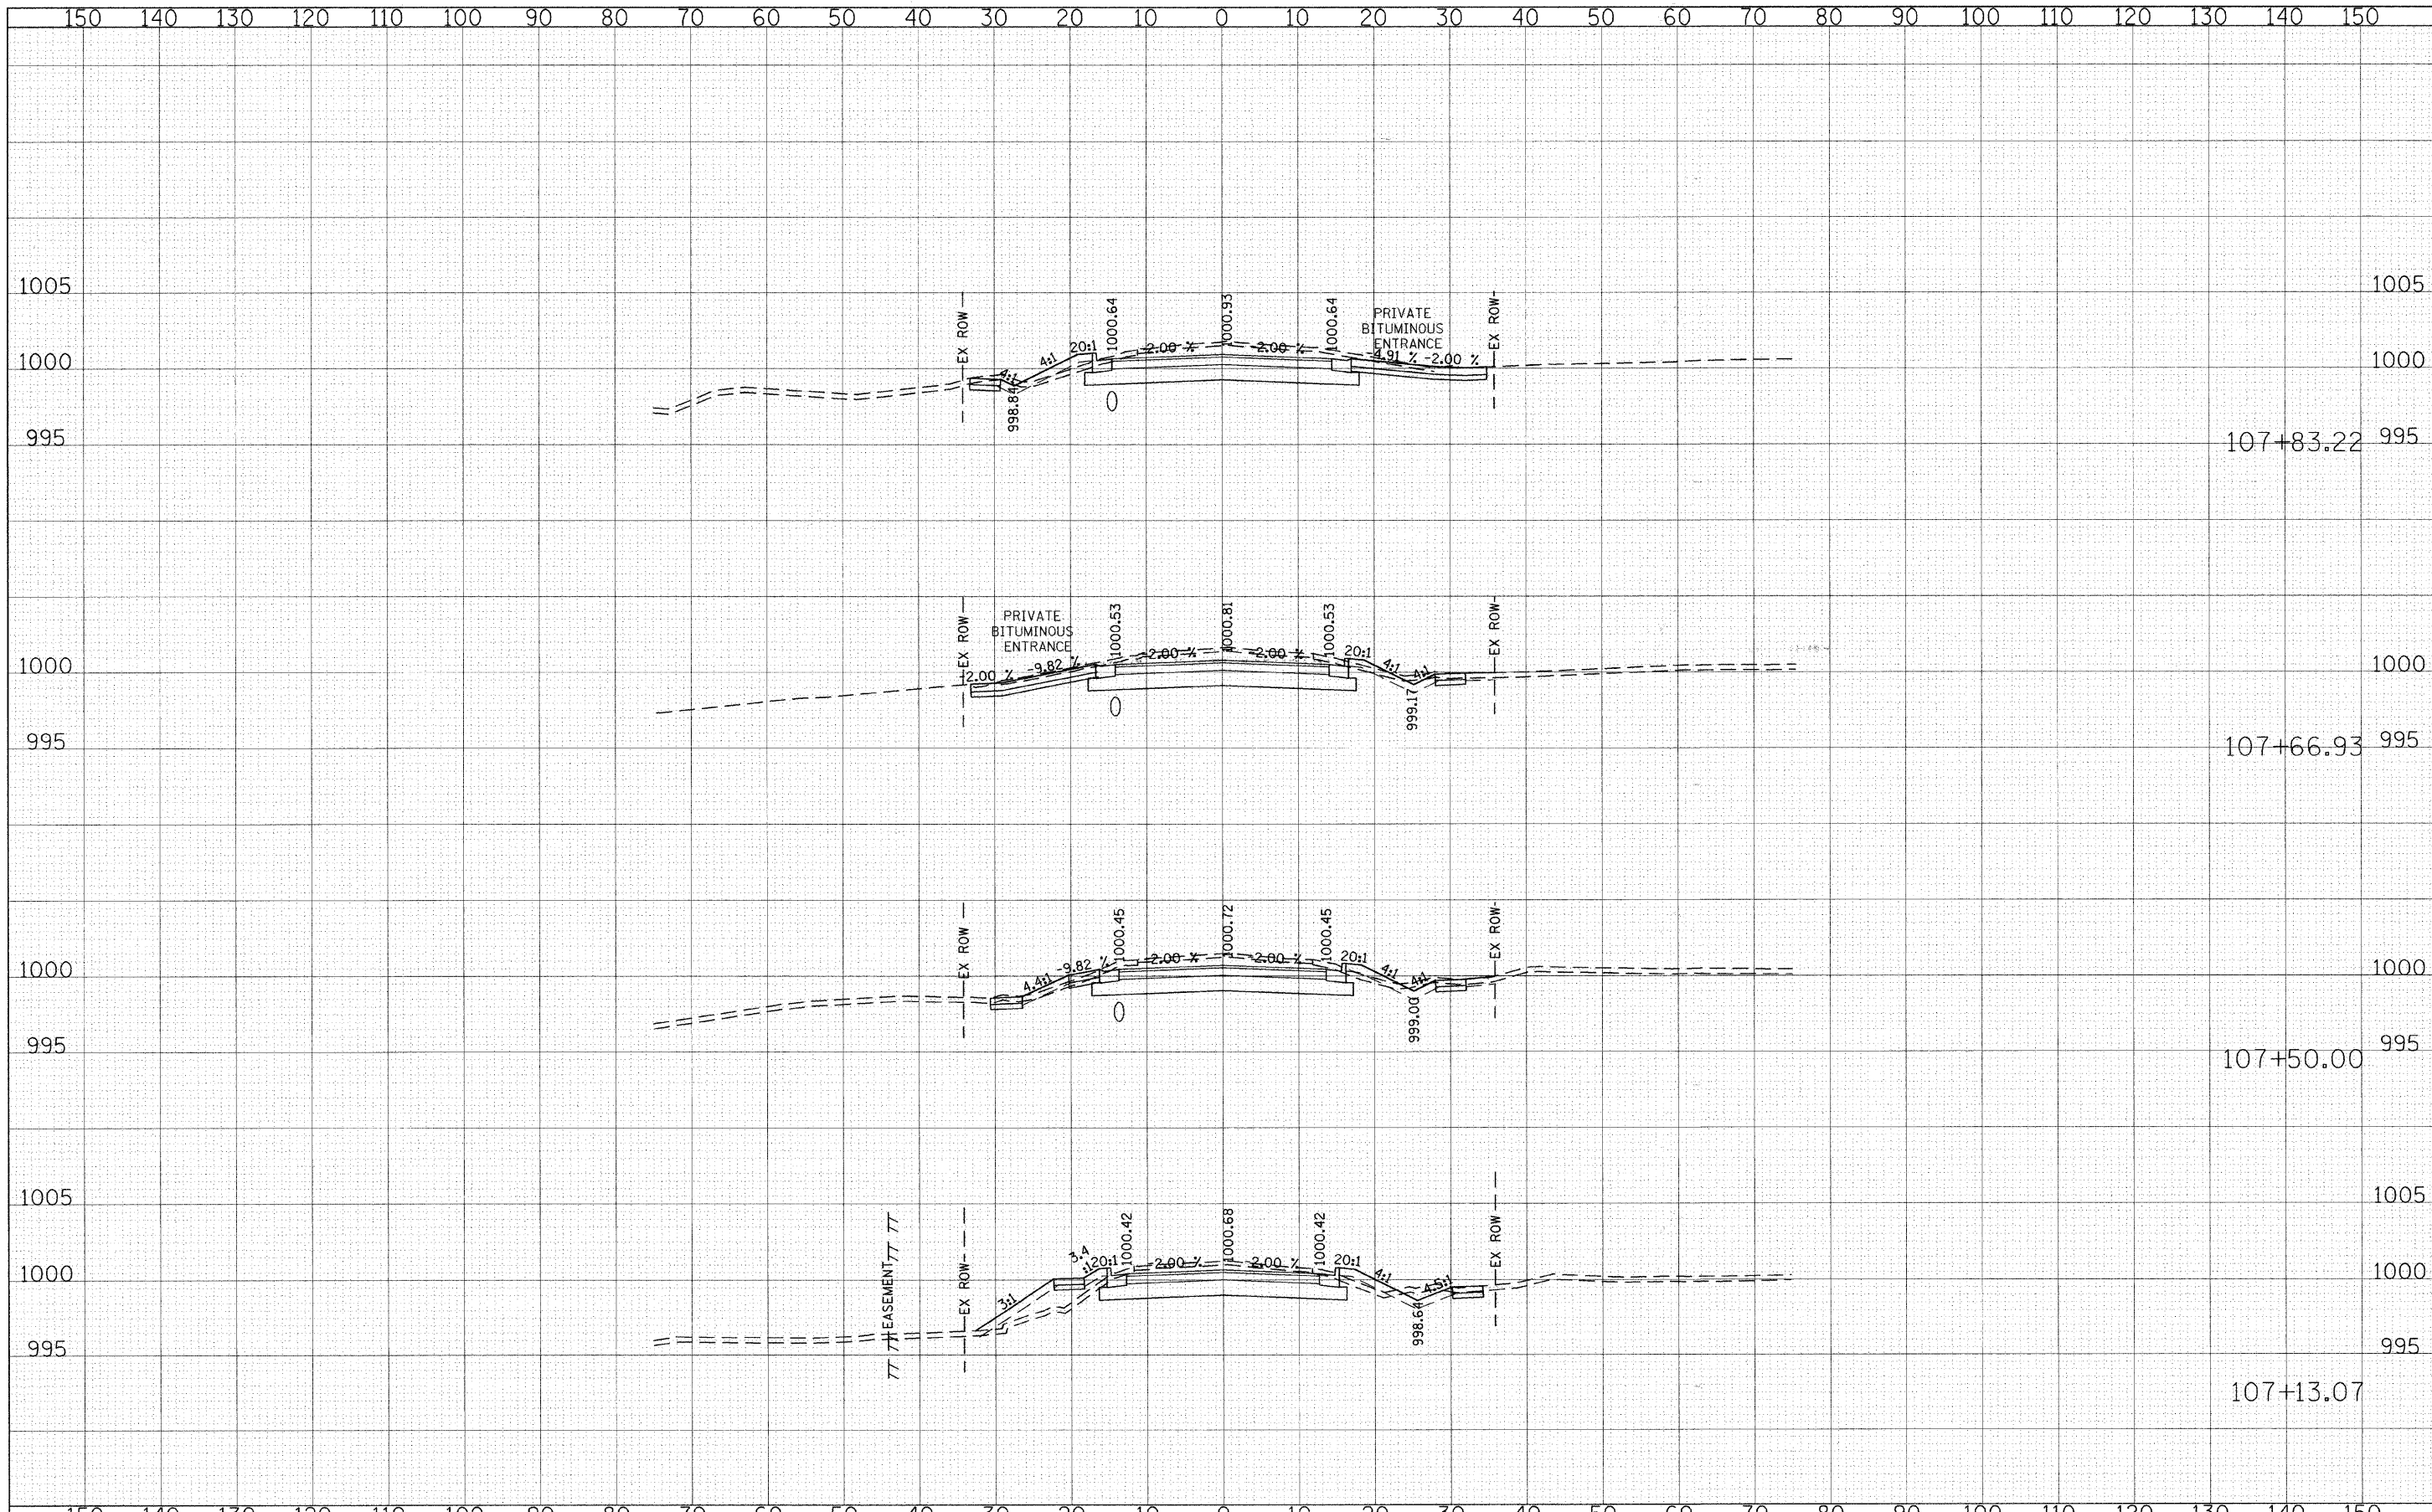


FILE NAME = g:\ch24\0003\road\Sheets\rs.sht  
 USER NAME = DEComn

DESIGNED - CEC  
 DRAWN - CEC  
 CHECKED - DWB  
 DATE - 05/29/2009

REVISED -  
 REVISED -  
 REVISED -  
 REVISED -

STATE OF ILLINOIS  
 DEPARTMENT OF TRANSPORTATION

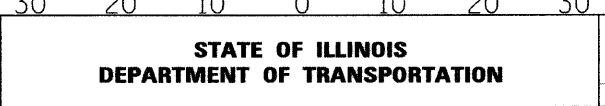

SHEET NO. 2 OF 23 SHEETS  
 STA. 107+13.07 TO STA. 107+83.22

F.A. RTE. 0026	SECTION 02-00269-00-BR	COUNTY MCHENRY	TOTAL SHEETS 153	SHEET NO. 132
CONTRACT NO. 63212			ILLINOIS FED. AID PROJECT	