


FINAL SURVEY	SURVEYED	BY	DATE
NOTE BOOK NO.	PLOTTED		
	TEMPLATE		
	AREAS CHECKED		

ORIGINAL SURVEY	SURVEYED	BY	DATE
NOTE BOOK NO.	PLOTTED		
	TEMPLATE		
	AREAS CHECKED		

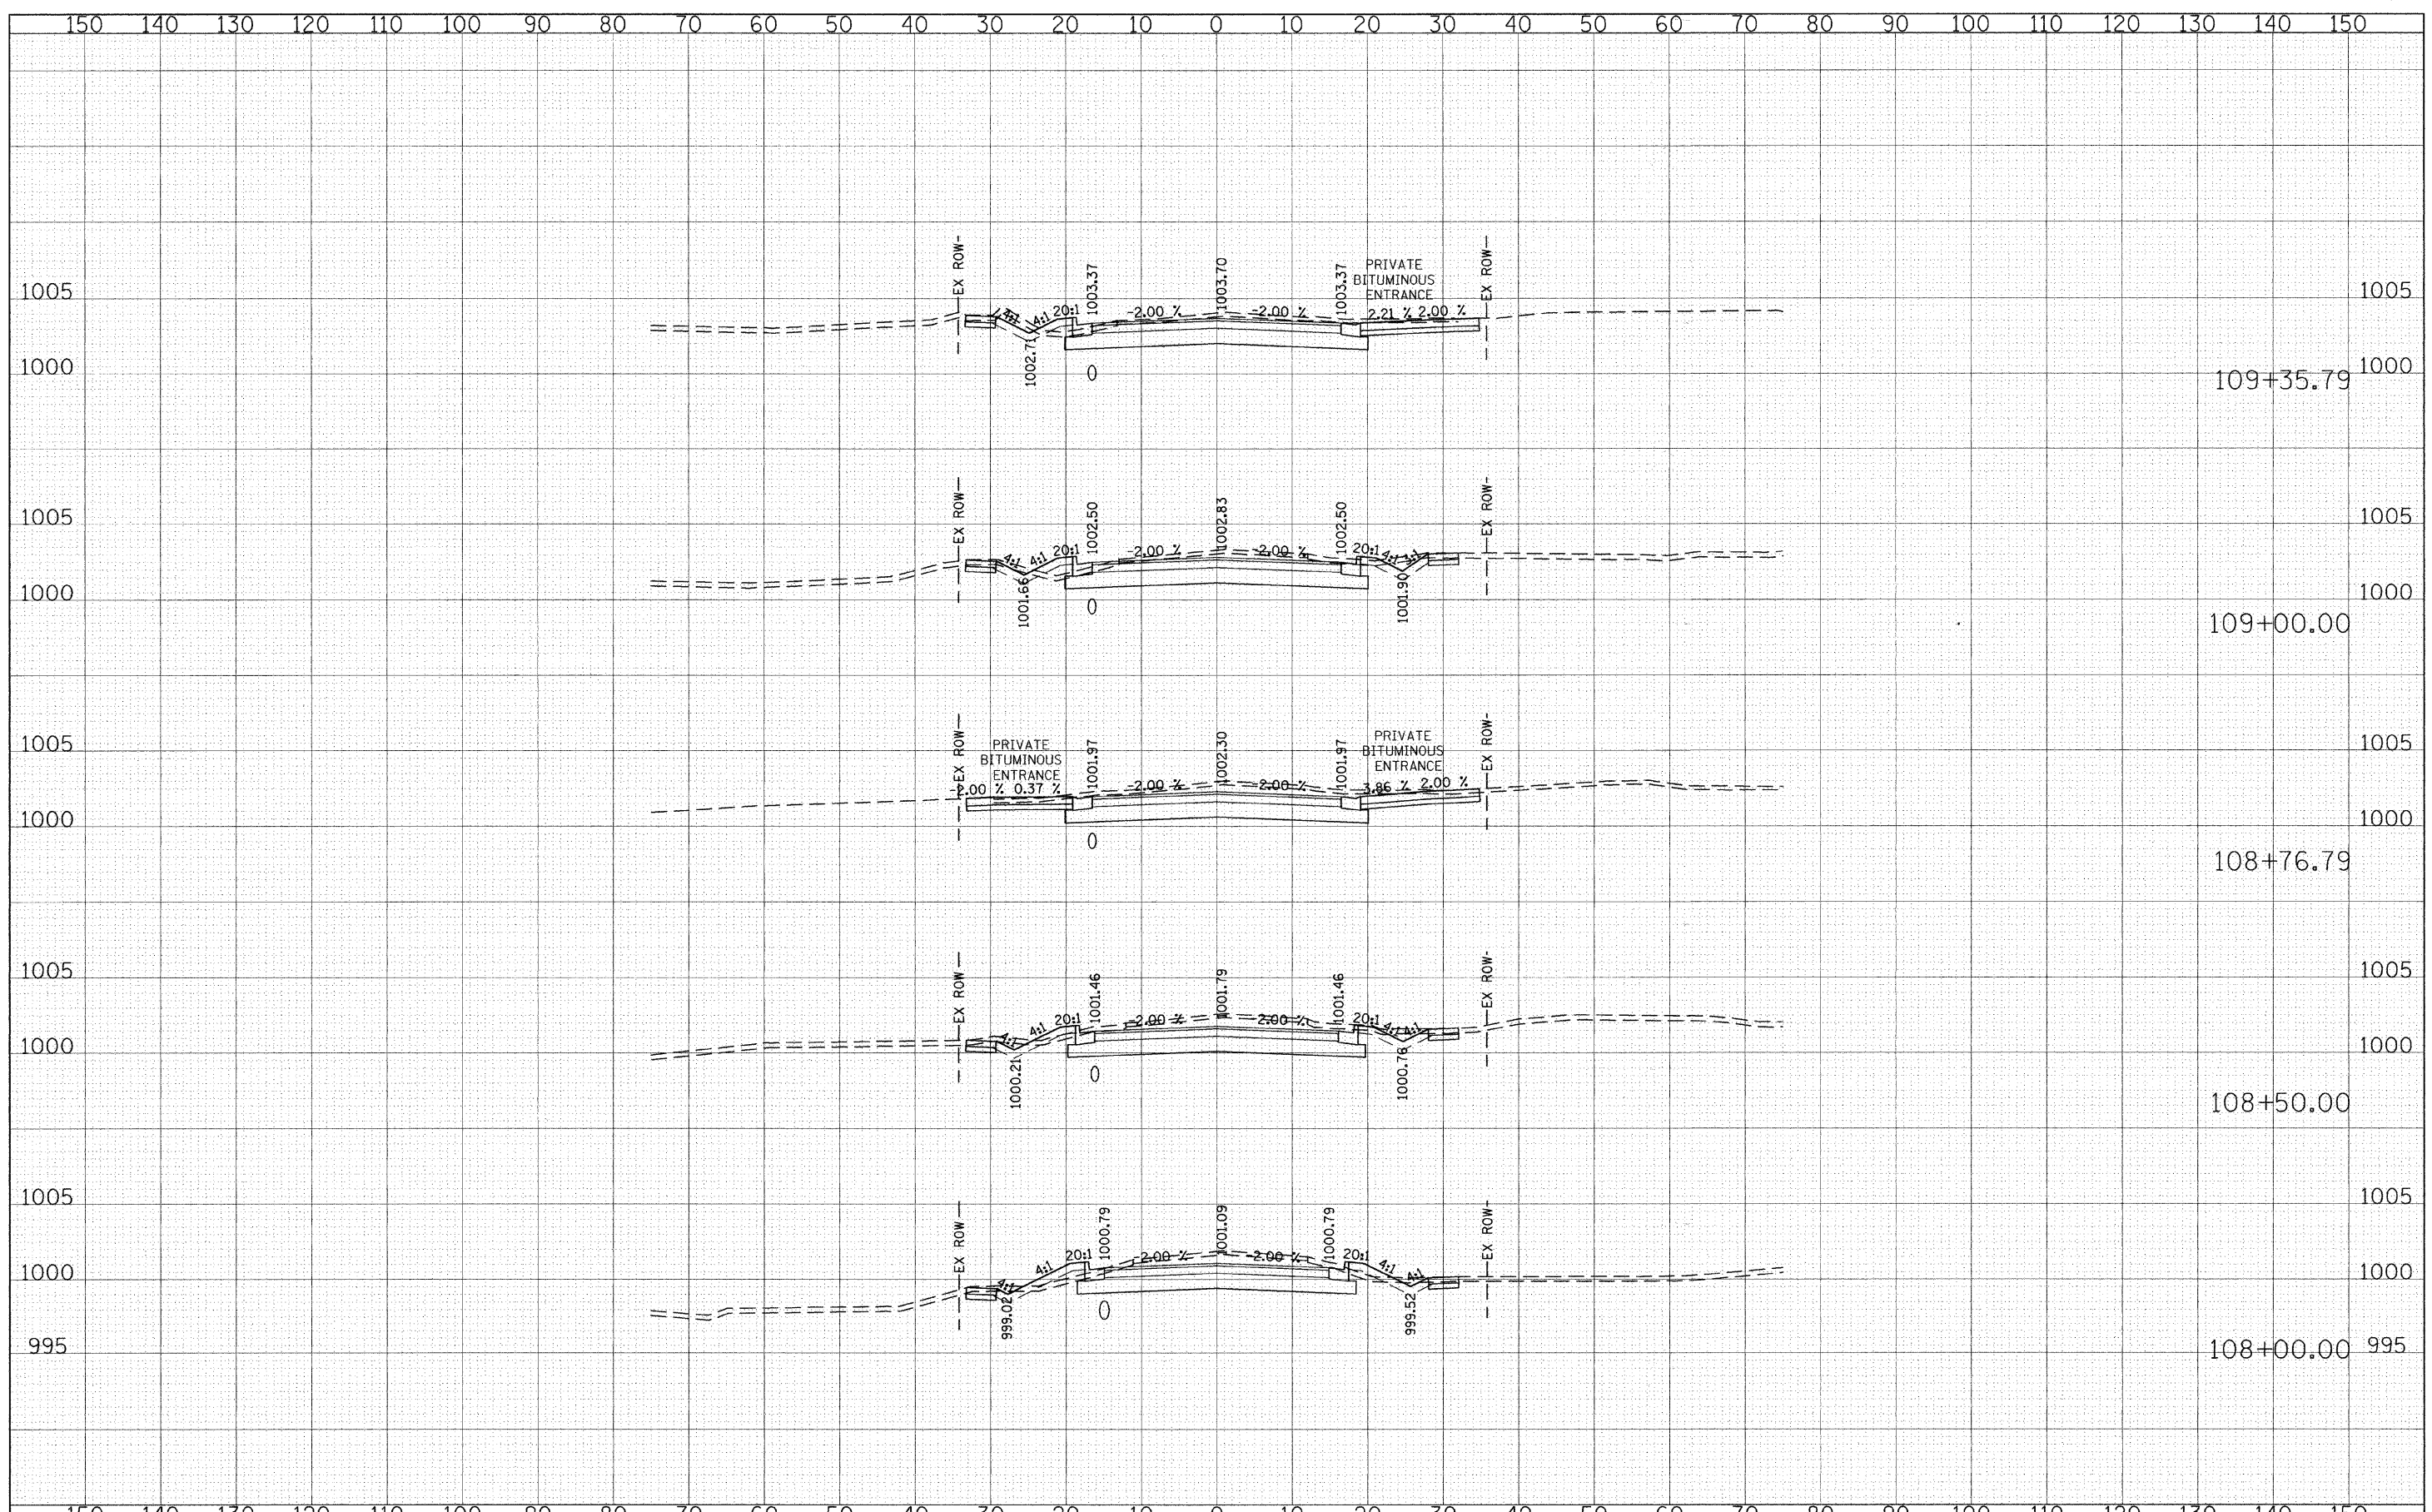

FILE NAME = g:\CH04\2003\Road\Sheets\sa.sht  
 PLOT SCALE = 10.0000' / IN.  
 PLOT DATE = 8/25/2009

USER NAME = CEC	DESIGNED - CEC	REVISED -
	DRAWN - CEC	REVISED -
	CHECKED - DWB	REVISED -
	DATE - 08/25/2009	REVISED -

**STATE OF ILLINOIS**  
**DEPARTMENT OF TRANSPORTATION**

HORIZ. 1"=10'  
 VERT. 1"=5'  
 SCALE: SHEET NO. 3 OF 23 SHEETS STA. 108+00.00 TO STA. 109+35.79

F.A. RTE. 0026	SECTION 02-00269-00-BR	COUNTY MCHENRY	TOTAL SHEETS 153	SHEET NO. 133
CONTRACT NO. 63212			ILLINOIS FED. AID PROJECT	