


FINAL SURVEY	SURVEYED	BY	DATE
NOTE BOOK	PLOTTED		
NO.	TEMPLATE		
	AREAS CHECKED		

ORIGINAL SURVEY	SURVEYED	BY	DATE
NOTE BOOK	PLOTTED		
NO.	TEMPLATE		
	AREAS CHECKED		

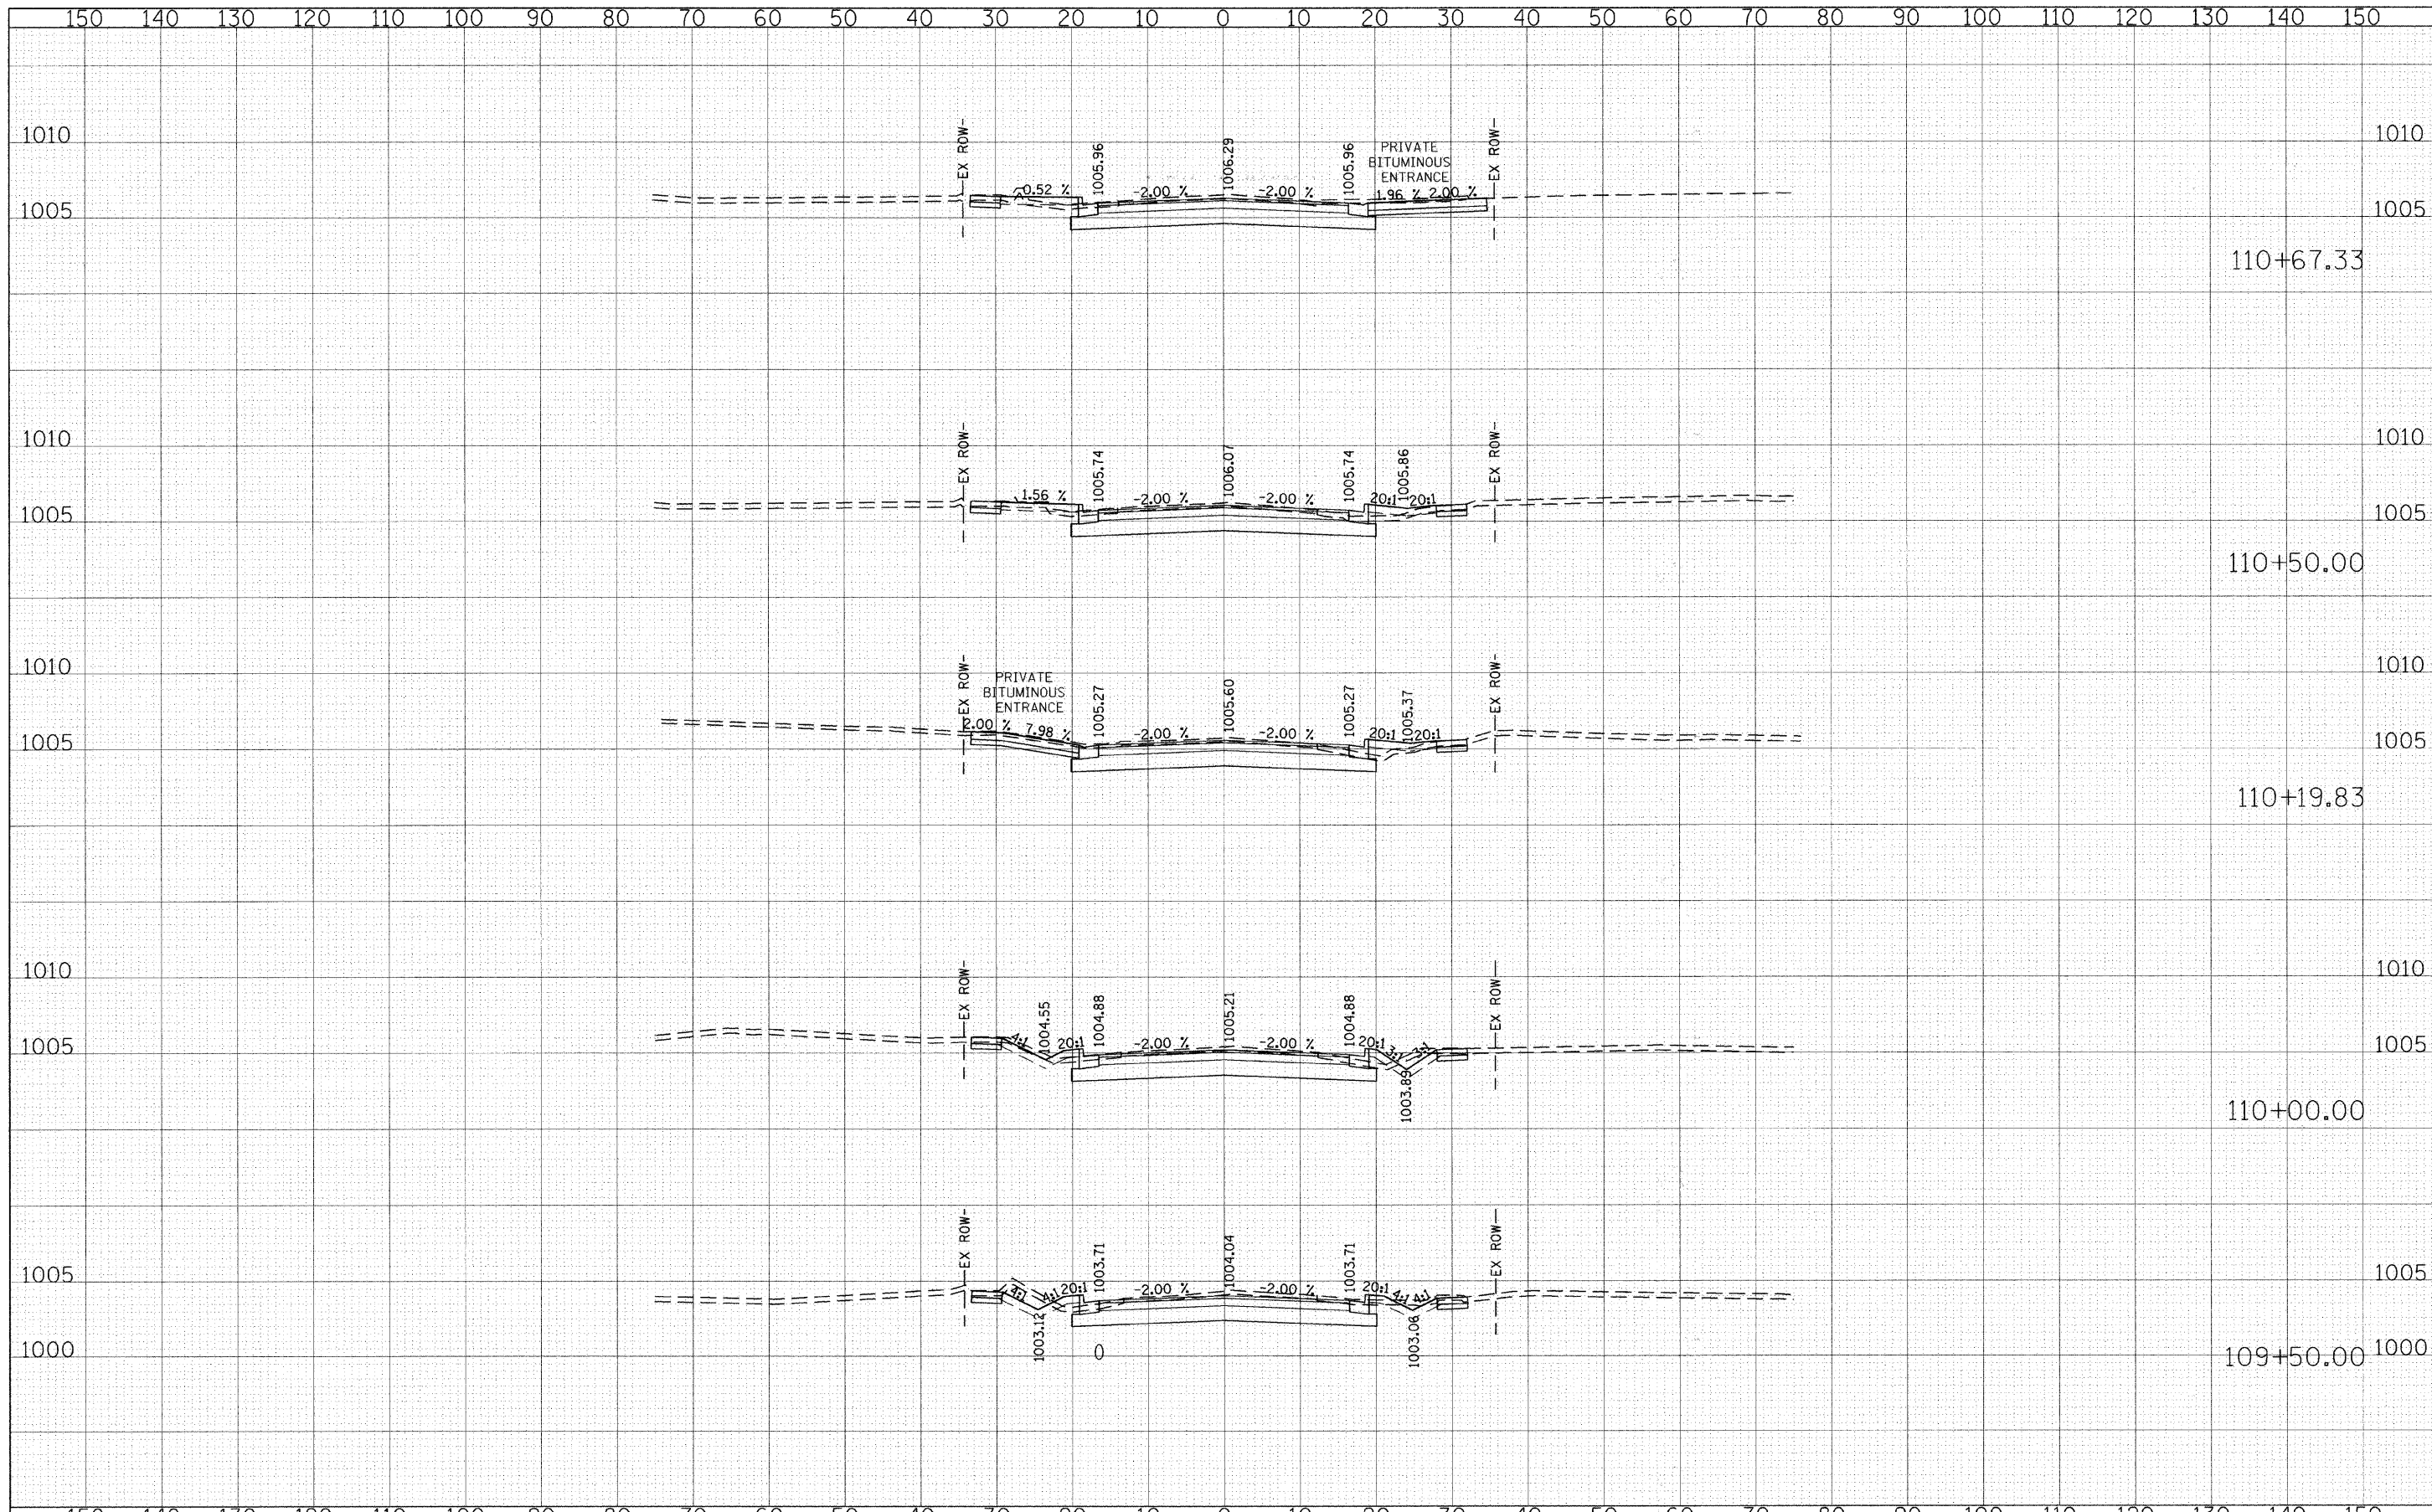

FILE NAME = g:\ch24\003\road\5sheet\5.sht
 USER NAME = CECmun
 PLOT SCALE = 10,0000' / IN.
 PLOT DATE = 5/31/2009

DESIGNED -	CEC	REVISED -	
DRAWN -	CEC	REVISED -	
CHECKED -	DWB	REVISED -	
DATE -	05/29/2009	REVISED -	

**STATE OF ILLINOIS
DEPARTMENT OF TRANSPORTATION**

**ALDEN ROAD
CROSS SECTIONS**

SCALE: SHEET NO. 4 OF 23 SHEETS STA. 109+50.00 TO STA. 110+67.33

F.A. RTE.	SECTION	COUNTY	TOTAL SHEETS	SHEET NO.
0026	02-00269-00-BR	MCHENRY	153	134
CONTRACT NO.				63212
FED. ROAD DIST. NO. ILLINOIS FED. AID PROJECT				