


FINAL	SURVEYED	DATE
SURVEY	PLOTTED	BY
NOTE BOOK	TEMPLATE	
NO.	AREAS CHECKED	

ORIGINAL	SURVEYED	DATE
SURVEY	PLOTTED	BY
NOTE BOOK	TEMPLATE	
NO.	AREAS CHECKED	

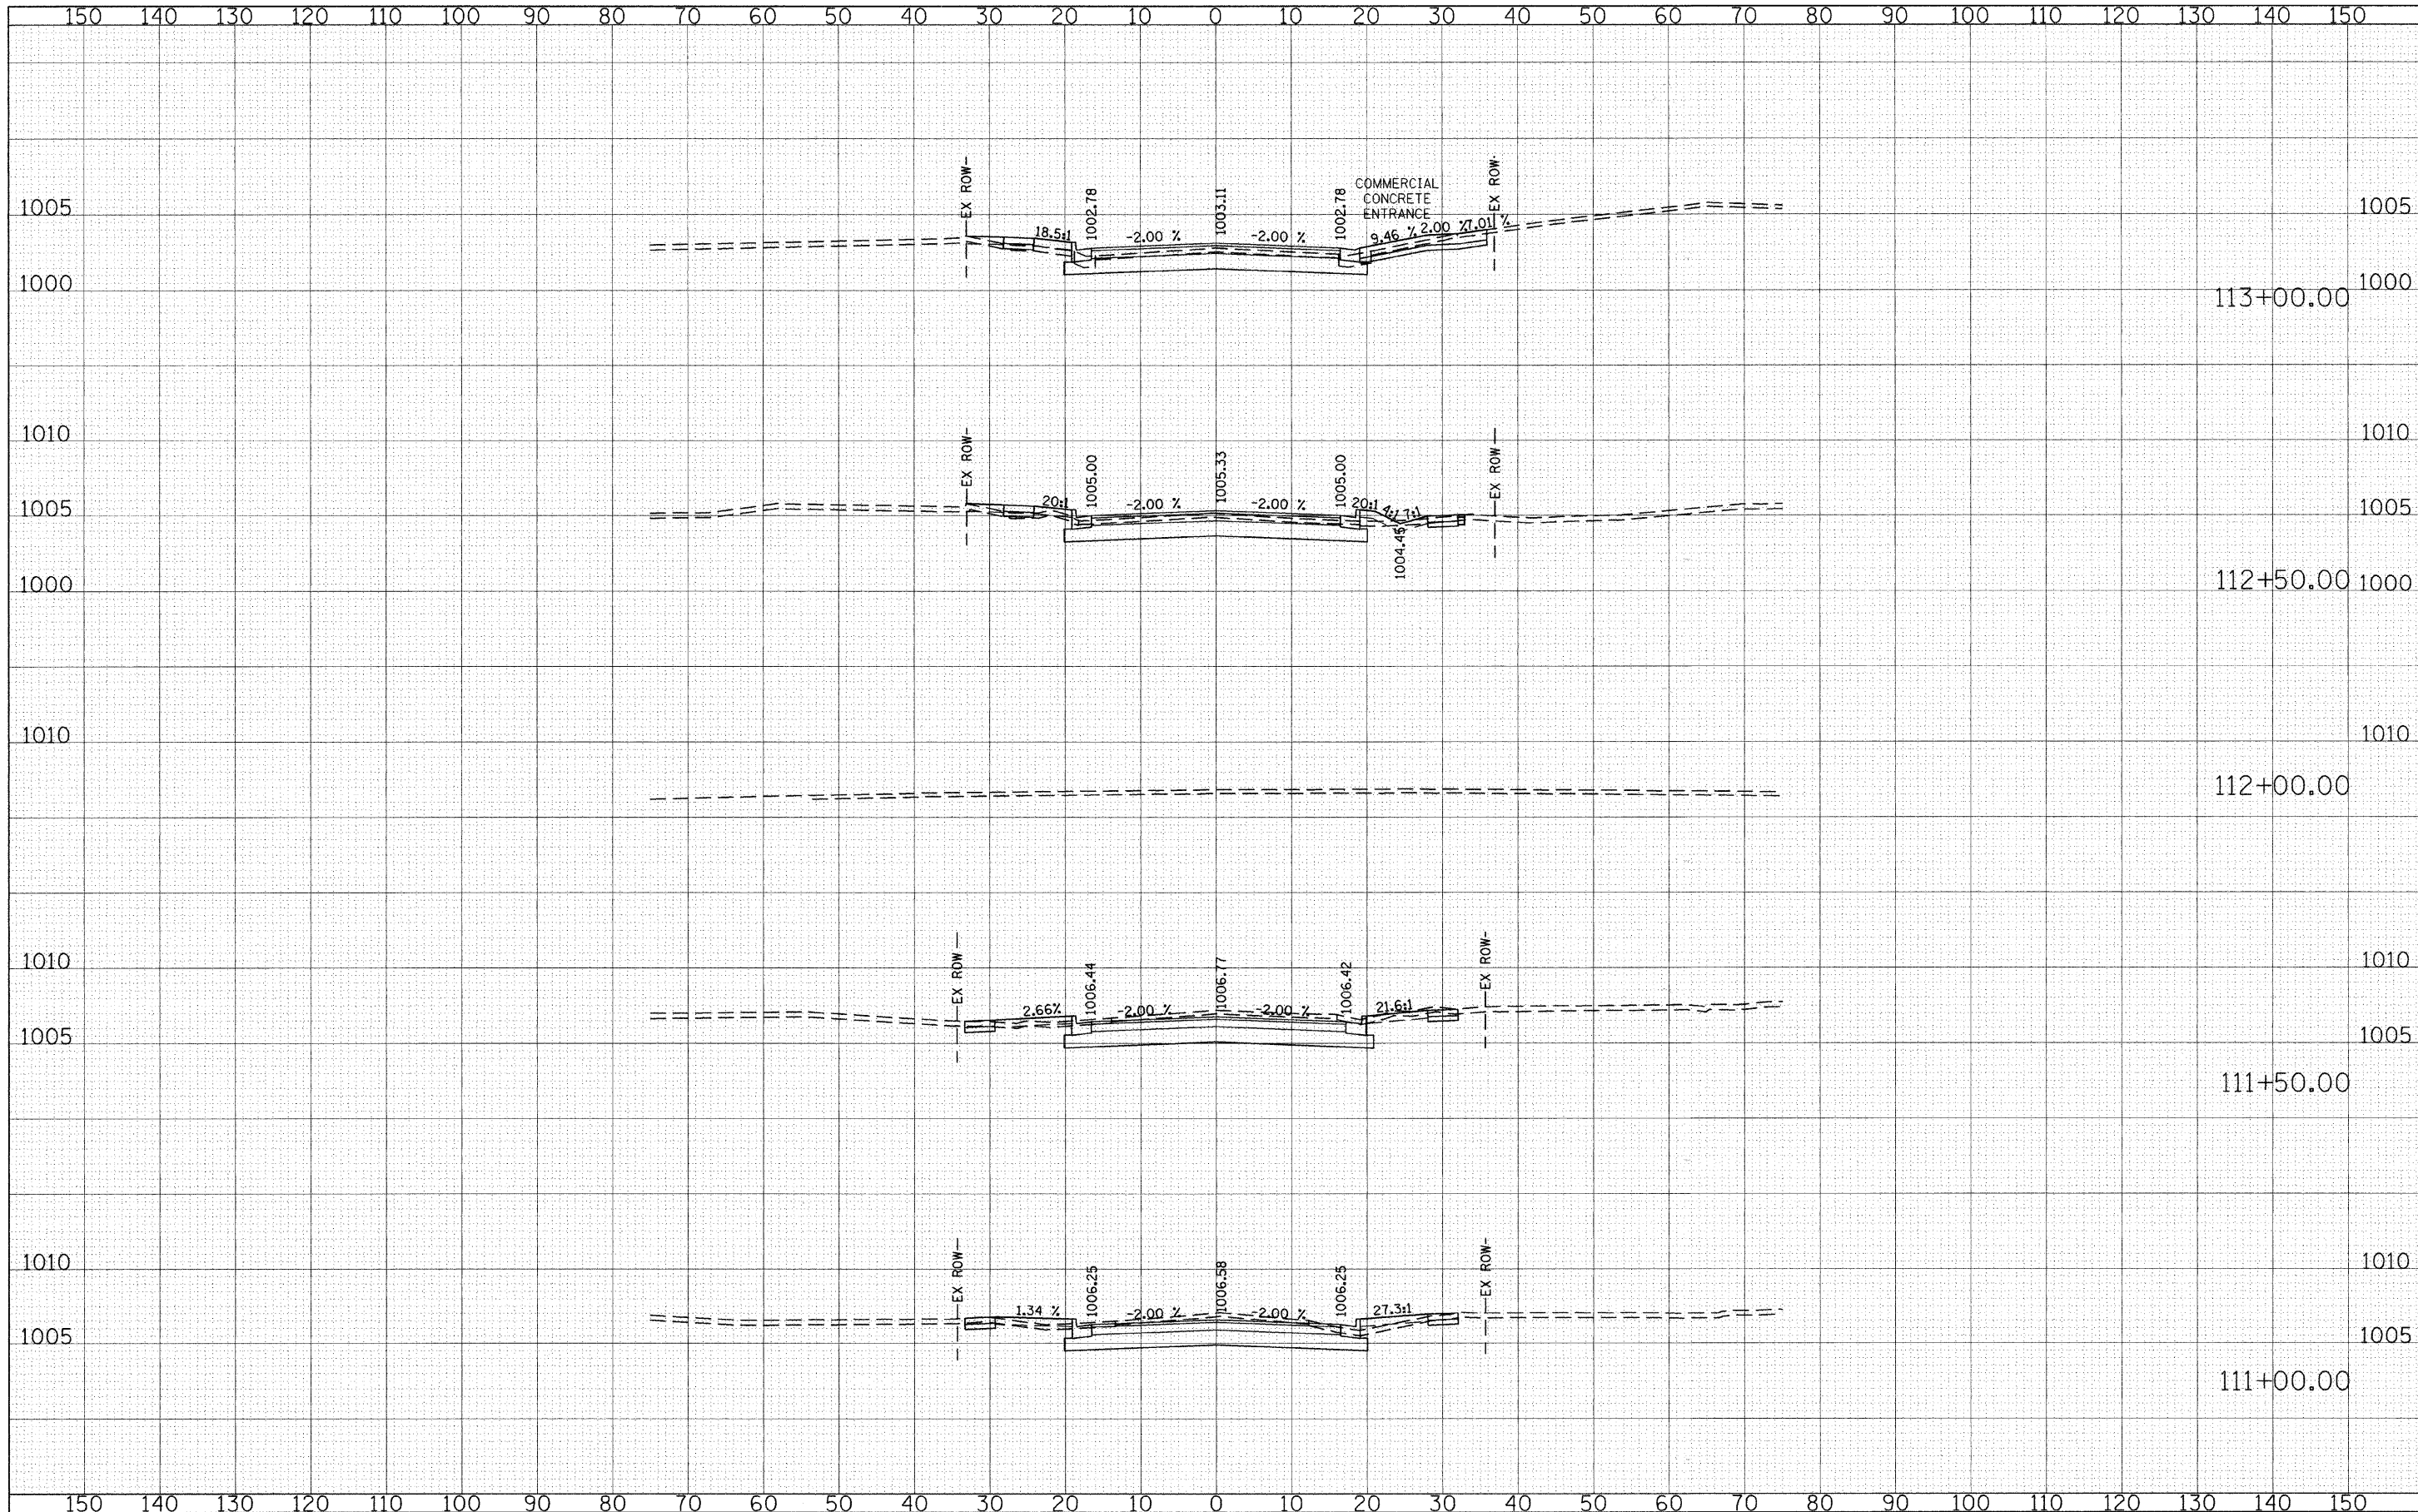

FILE NAME = g:\CH24\0063\Road\Sheets\rs.sht

USER NAME = CEComun
 PLOT SCALE = 10.0000' / IN.
 PLOT DATE = 9/28/2009

DESIGNED - CEC
 DRAWN - CEC
 CHECKED - DWB
 DATE - 09/28/2009

REVISED -
 REVISED -
 REVISED -
 REVISED -

**STATE OF ILLINOIS
 DEPARTMENT OF TRANSPORTATION**

**ALDEN ROAD
 CROSS SECTIONS**

HORIZ. 1"=10'
 VERT. 1"=5'

SCALE: SHEET NO. 5 OF 23 SHEETS STA. 111+00.00 TO STA. 113+00.00

F.A. RTE.	SECTION	COUNTY	TOTAL SHEETS	SHEET NO.
0026	02-00269-00-BR	MCHENRY	153	135
CONTRACT NO.			63212	
FED. ROAD DIST. NO.		ILLINOIS FED. AID PROJECT		