


FINAL SURVEY	SURVEYED	PLOTTED	DATE
NOTE BOOK	NO.	NO.	
AREAS CHECKED			

ORIGINAL SURVEY	SURVEYED	PLOTTED	DATE
NOTE BOOK	NO.	NO.	
AREAS CHECKED			

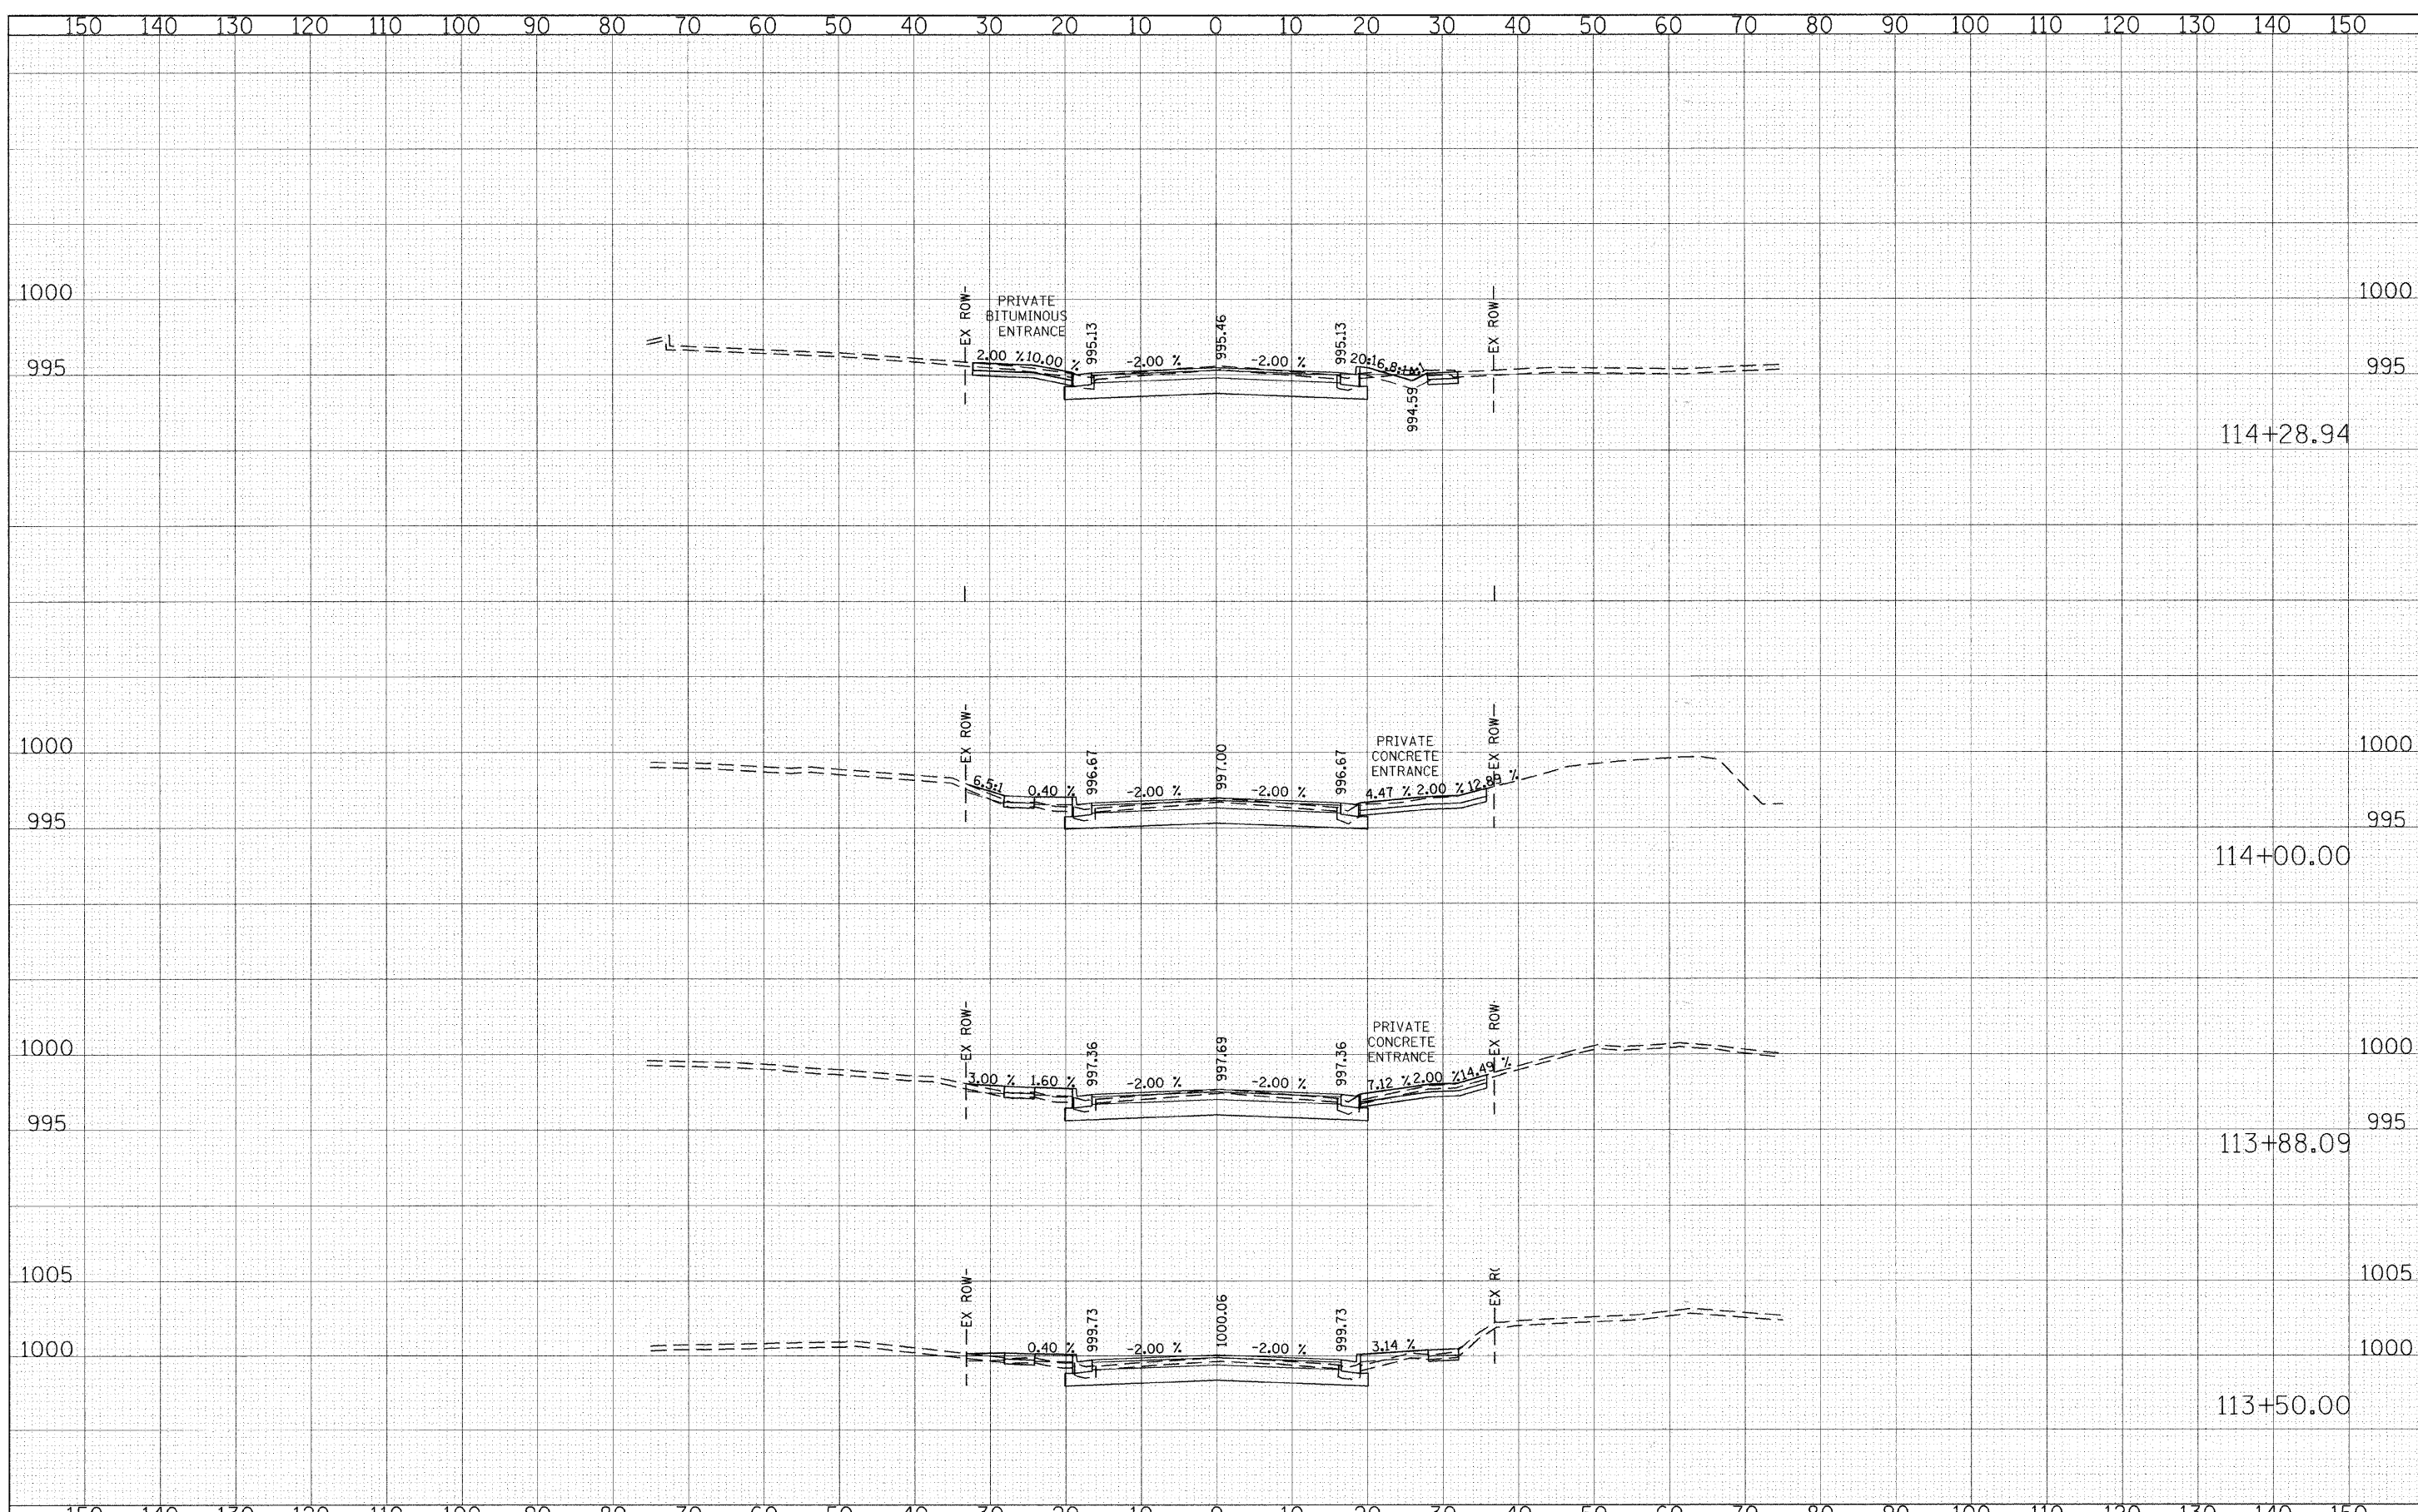

FILE NAME = g:\ch04\0003\road\Sheets\va.sht
 USER NAME = CEComin
 PLOT SCALE = 10.0000' / IN.
 PLOT DATE = 5/31/2009

DESIGNED - CEC	REVISED -
DRAWN - CEC	REVISED -
CHECKED - DWB	REVISED -
DATE - 05/29/2009	REVISED -

STATE OF ILLINOIS
DEPARTMENT OF TRANSPORTATION

ALDEN ROAD
CROSS SECTIONS

SCALE: 1"=10' HORIZ. 1"=5' VERT.
 SHEET NO. 6 OF 23 SHEETS STA. 113+50.00 TO STA. 114+28.94

F.A. RTE. 0026	SECTION 02-00269-00-BR	COUNTY MCHENRY	TOTAL SHEETS 153	SHEET NO. 136
CONTRACT NO. 63212				ILLINOIS FED. AID PROJECT