


FINAL SURVEY	SURVEYED	BY	DATE
NOTE BOOK	PLOTTED		
NO.	TEMPLATE		
	AREAS CHECKED		

ORIGINAL SURVEY	SURVEYED	BY	DATE
NOTE BOOK	PLOTTED		
NO.	TEMPLATE		
	AREAS CHECKED		

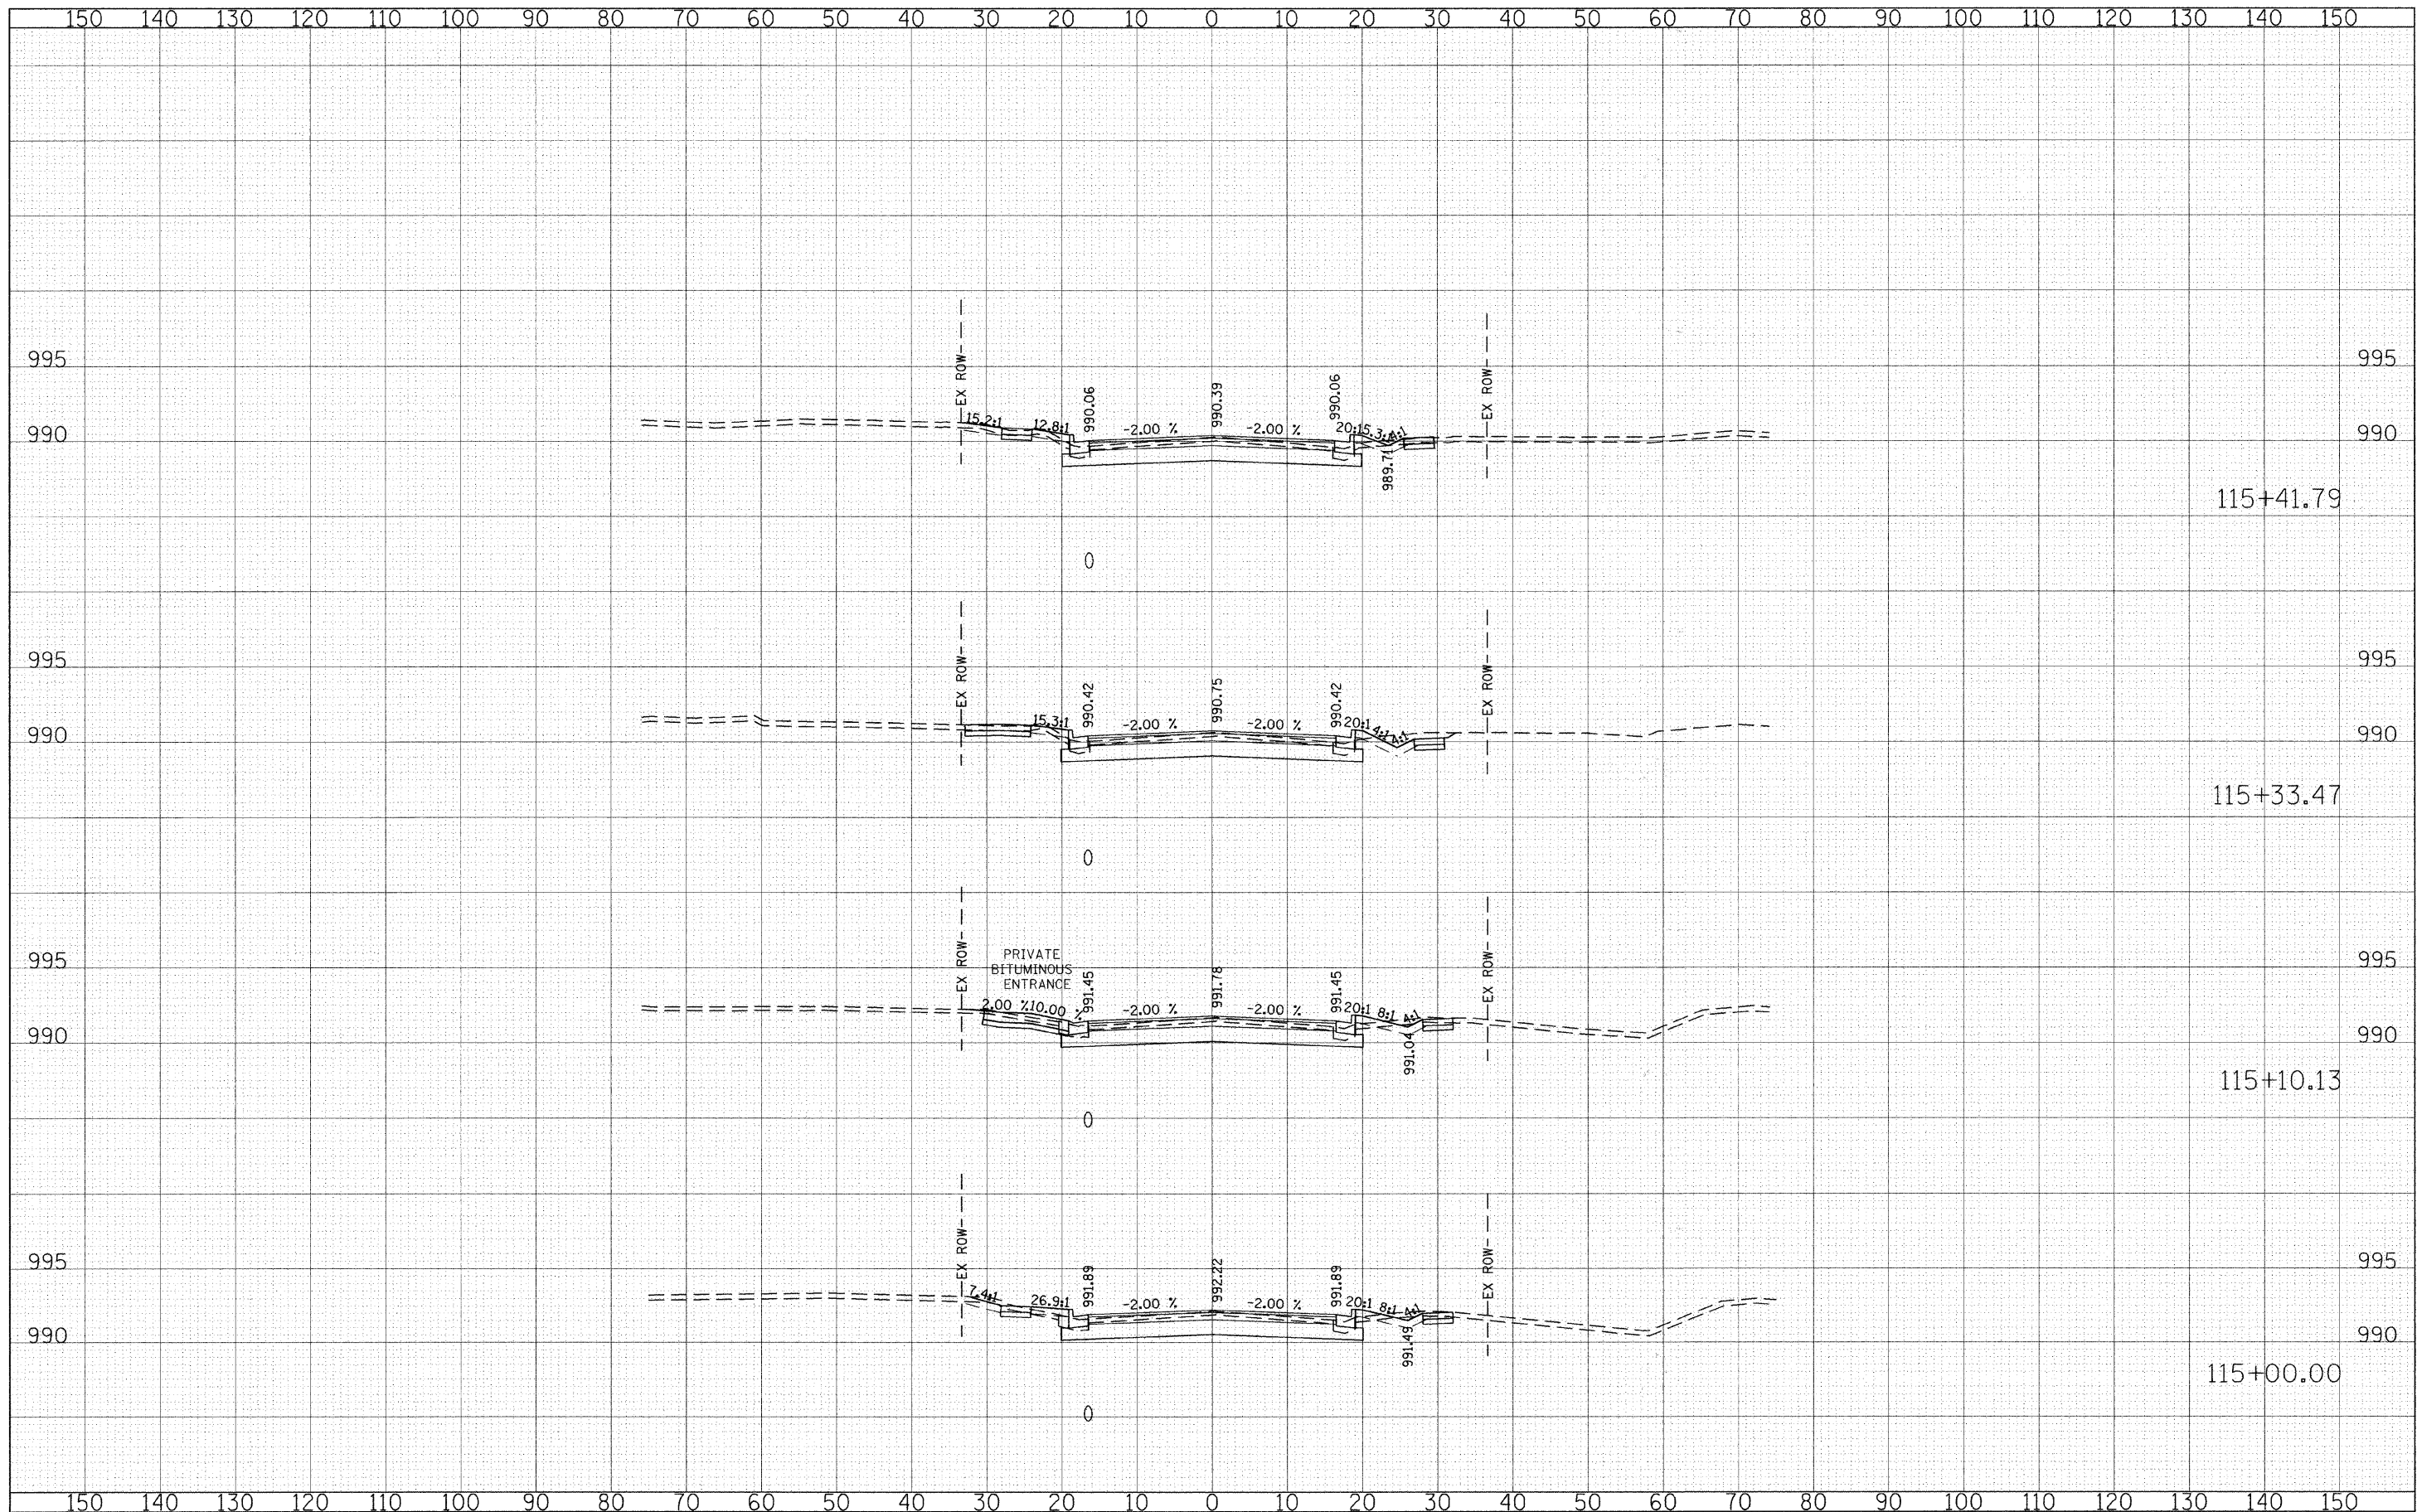

FILE NAME = g:\ch04\8063\road\Sheets\asht

USER NAME = DEComm  
 PLOT SCALE = 10.0000' / IN.  
 PLOT DATE = 5/31/2009

DESIGNED - CEC  
 DRAWN - CEC  
 CHECKED - DWB  
 DATE - 05/29/2009

REVISED -  
 REVISED -  
 REVISED -  
 REVISED -

STATE OF ILLINOIS  
 DEPARTMENT OF TRANSPORTATION

SCALE: 10' / 5" HORIZ. 1"=10' VERT. 1"=5'  
**ALDEN ROAD**  
**CROSS SECTIONS**  
 SHEET NO. 8 OF 23 SHEETS STA. 115+00.00 TO STA. 115+41.79

F.A. RTE. 0026	SECTION 02-00269-00-BR	COUNTY MCHENRY	TOTAL SHEETS 153	SHEET NO. 138
CONTRACT NO. 63212			ILLINOIS FED. AID PROJECT	