


BY	DATE
FINAL SURVEY	SURVEYED
NOTE BOOK	PLOTTED
NO.	TEMPLATE
	AREAS CHECKED


BY	DATE
ORIGINAL SURVEY	SURVEYED
NOTE BOOK	PLOTTED
NO.	TEMPLATE
	AREAS CHECKED

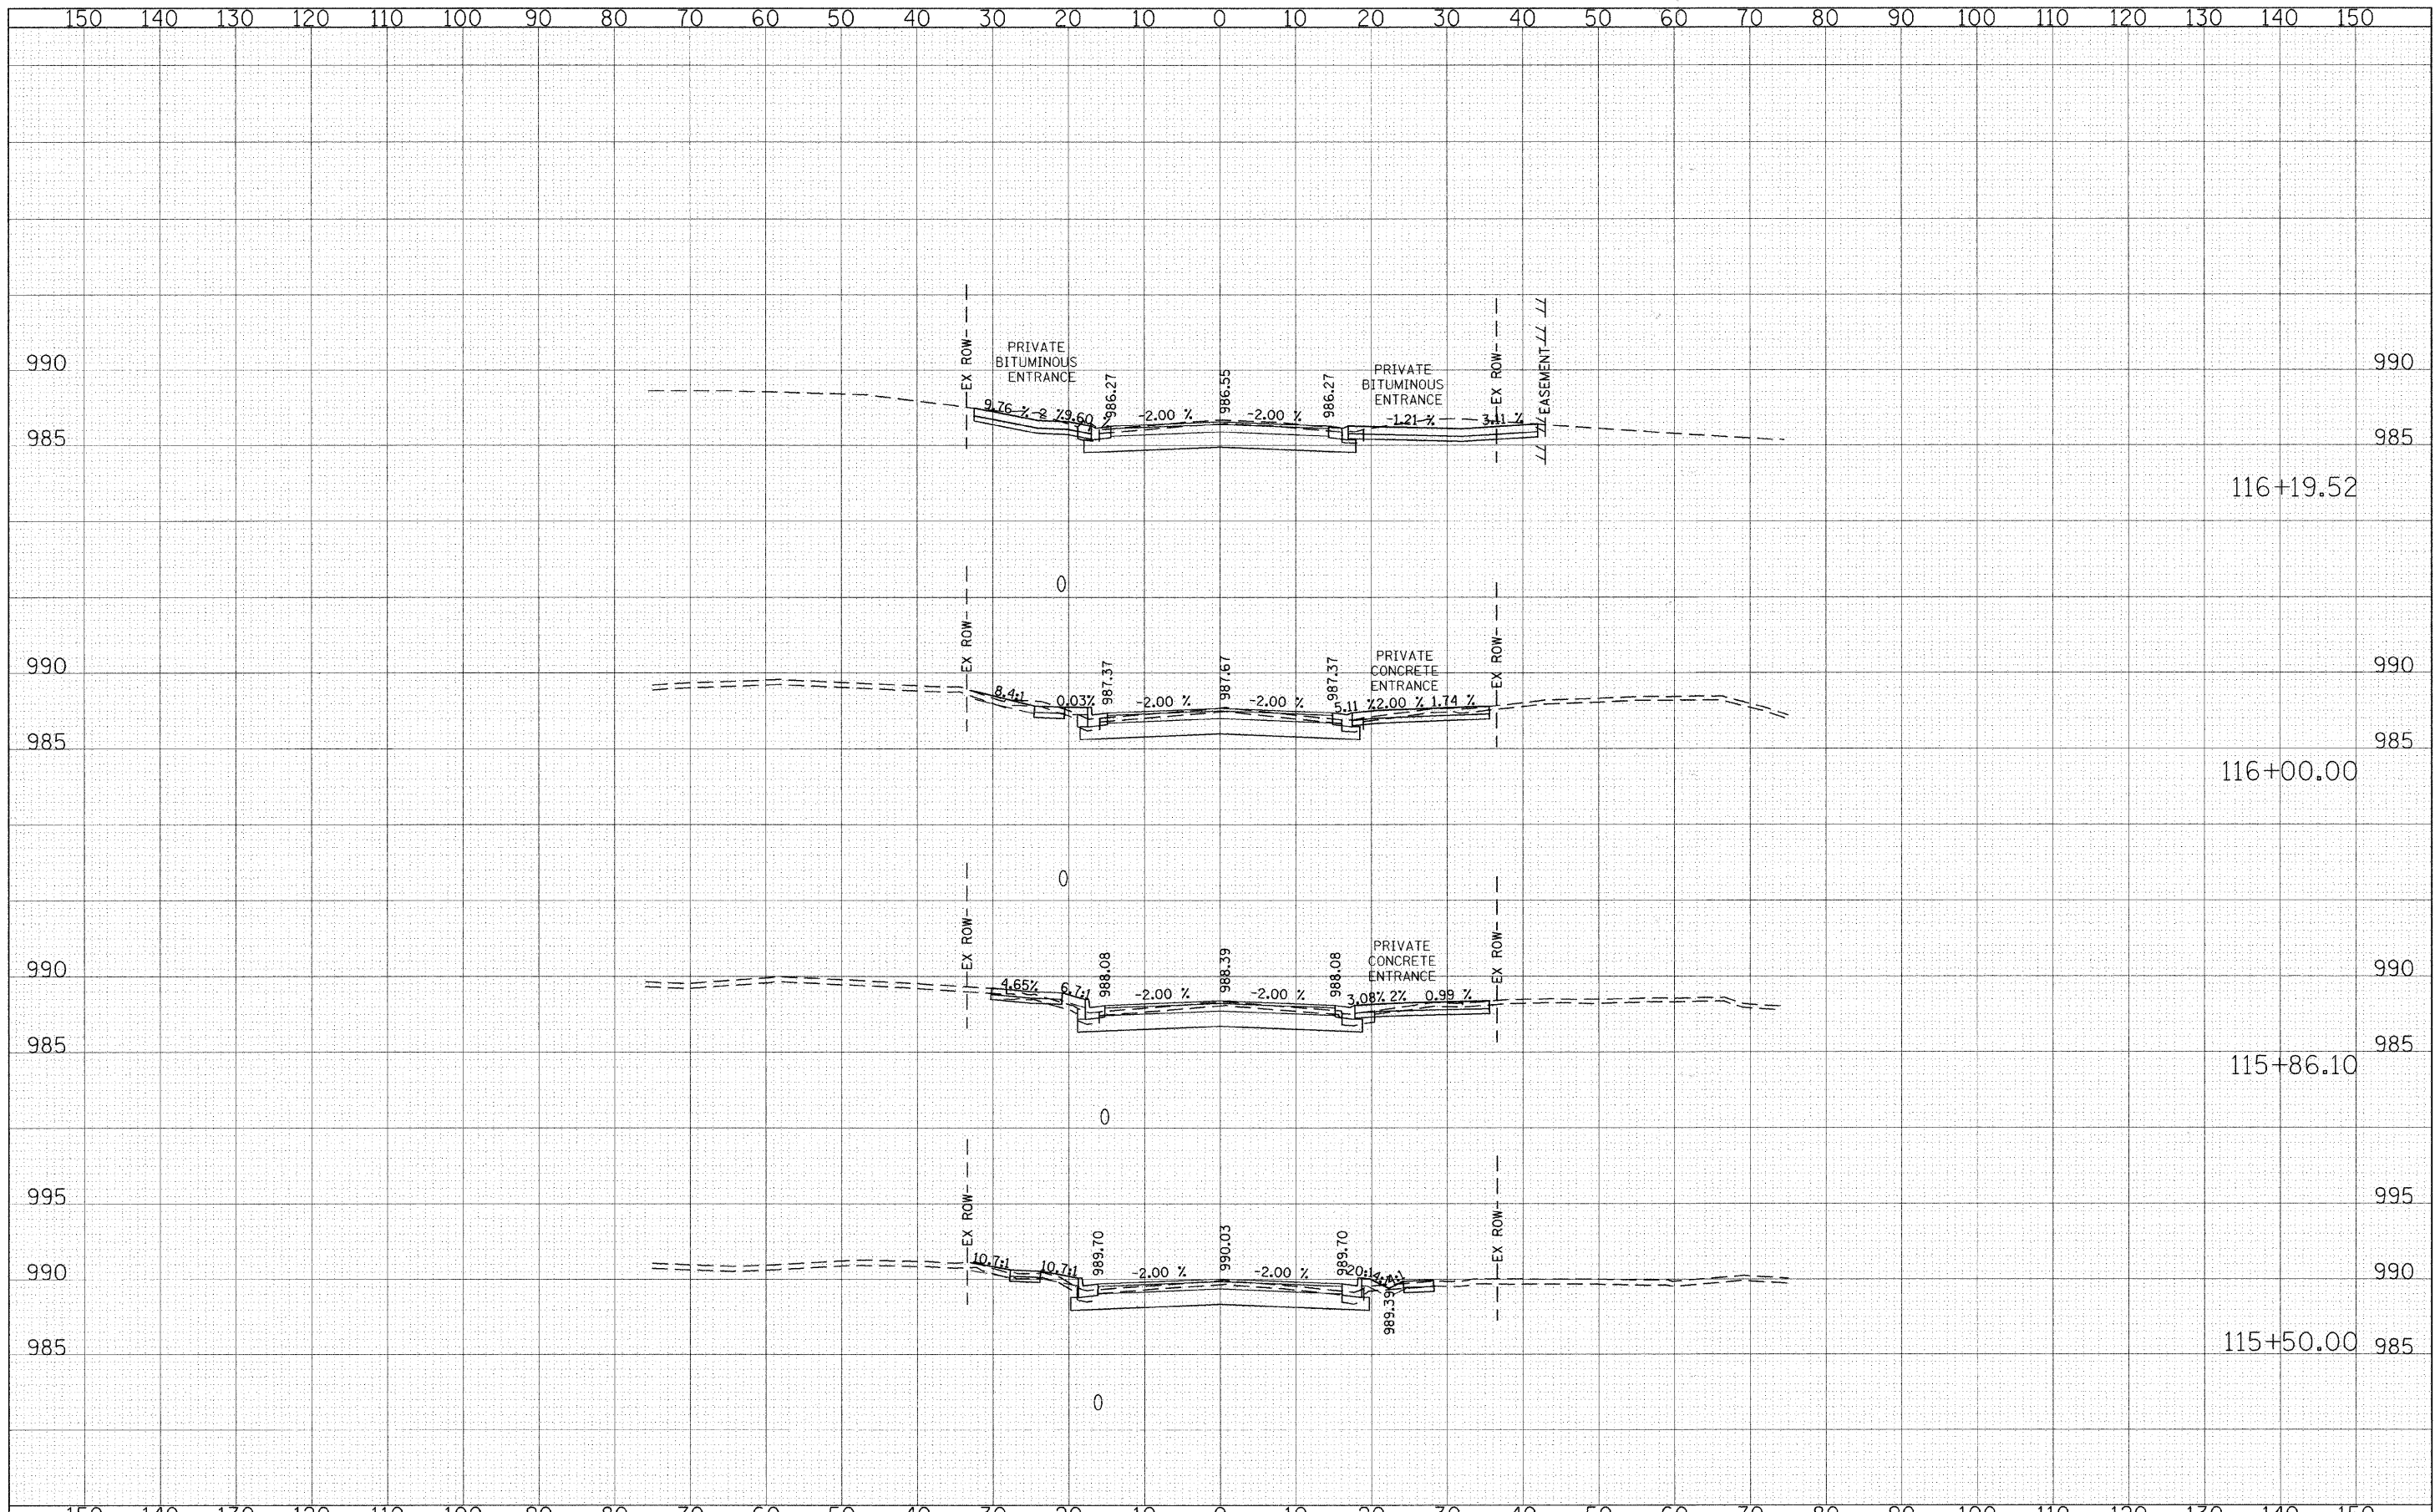

FILE NAME = g:\ch\04\8002\road\Sheets\ss.sht
 USER NAME = CEComin
 PLOT SCALE = 10.0000' / IN.
 PLOT DATE = 5/31/2009

DESIGNED -	CEC	REVISED -	
DRAWN -	CEC	REVISED -	
CHECKED -	DWB	REVISED -	
DATE -	05/29/2009	REVISED -	

STATE OF ILLINOIS
DEPARTMENT OF TRANSPORTATION

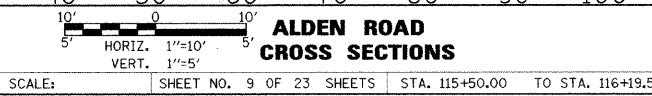

F.A. RTE.	SECTION	COUNTY	TOTAL SHEETS	SHEET NO.
0026	02-00269-00-BR	MCHENRY	153	139
CONTRACT NO.			63212	
FED. ROAD DIST. NO. ILLINOIS FED. AID PROJECT				