


FINAL SURVEY	SURVEYED	BY	DATE
NOTE BOOK	PLOTTED		
NO.	TEMPLATE		
	AREAS CHECKED		

ORIGINAL SURVEY	SURVEYED	BY	DATE
NOTE BOOK	PLOTTED		
NO.	TEMPLATE		
	AREAS CHECKED		

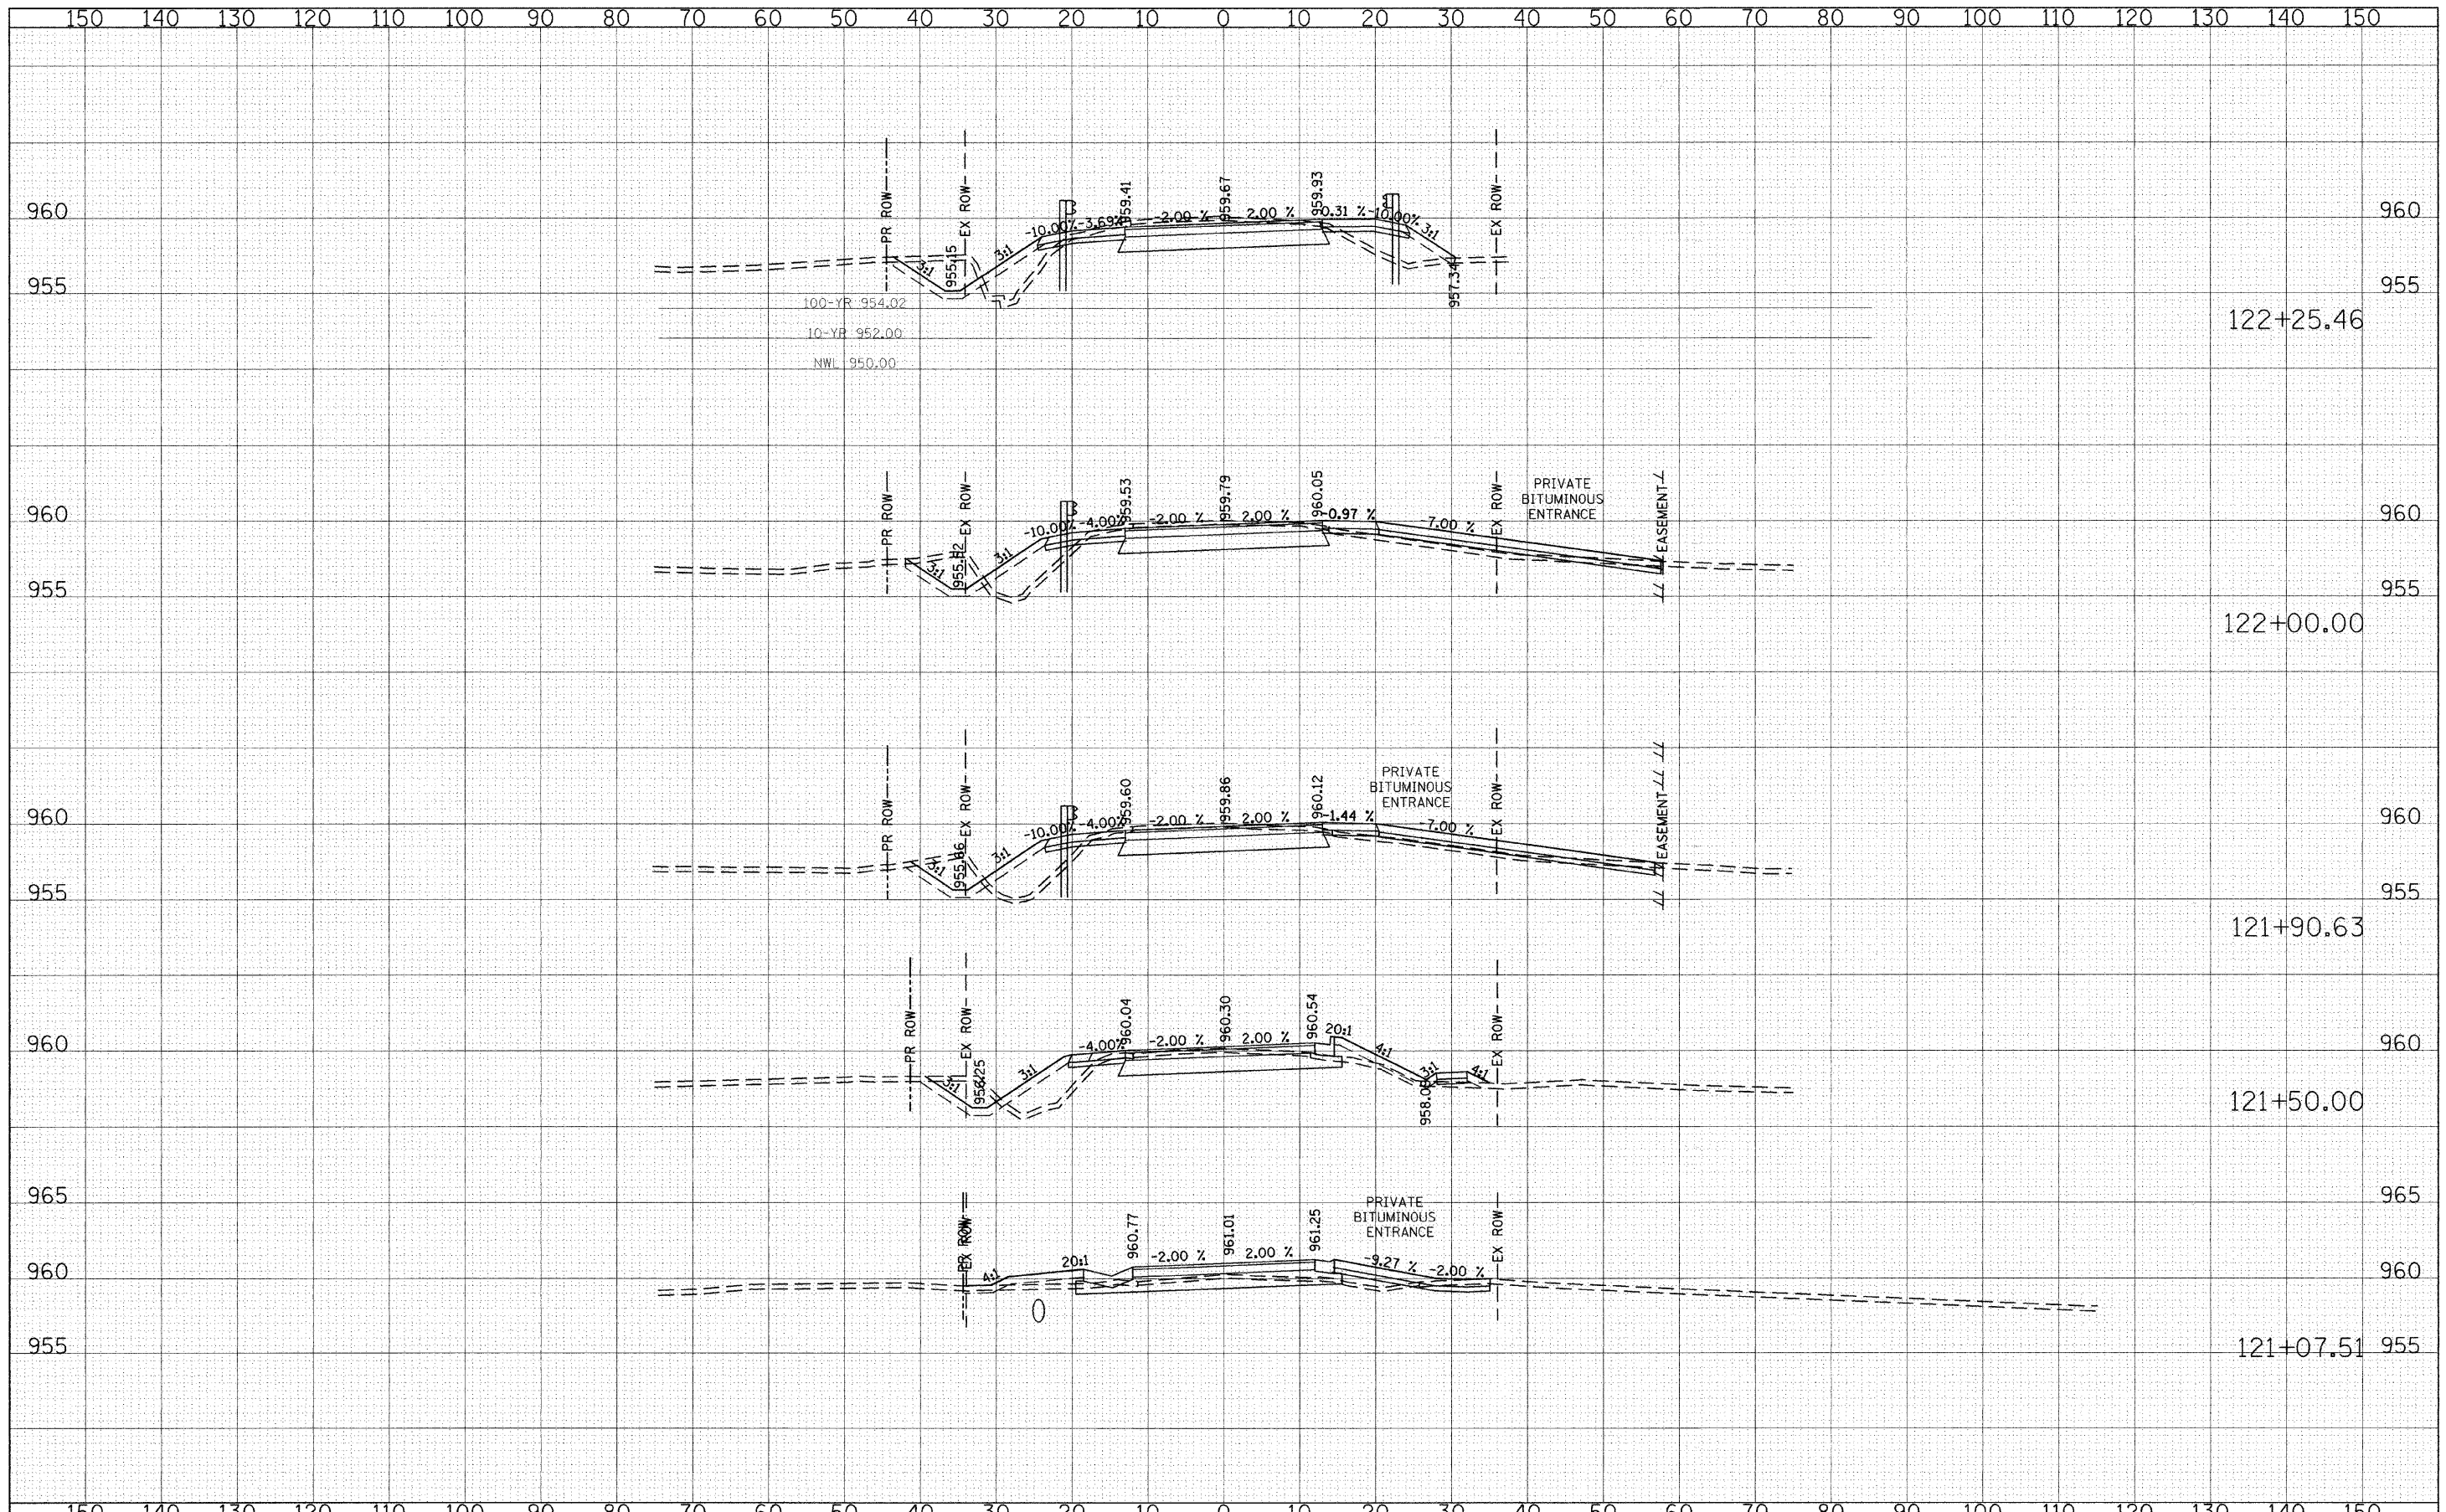

FILE NAME = g:\CH04\0083\Road\Sheets\rs.sht
 USER NAME = CEComan
 PLOT SCALE = 10,0000' / IN.
 PLOT DATE = 9/28/2009

DESIGNED - CEC	REVISED -
DRAWN - CEC	REVISED -
CHECKED - DWB	REVISED -
DATE - 09/28/2009	REVISED -

**STATE OF ILLINOIS
DEPARTMENT OF TRANSPORTATION**

**ALDEN ROAD
CROSS SECTIONS**

SCALE: 1"=10' HORIZ. 1"=5' VERT.
 SHEET NO. 15 OF 23 SHEETS STA. 121+07.51 TO STA. 122+25.46

F.A. RTE. 0026	SECTION 02-00269-00-BR	COUNTY MCHENRY	TOTAL SHEETS 153	SHEET NO. 145
CONTRACT NO. 63212			ILLINOIS FED. AID PROJECT	