


FINAL SURVEY	SURVEYED	BY	DATE
NOTE BOOK NO.	PLOTTED		
	TEMPLATE		
	AREAS CHECKED		


ORIGINAL SURVEY	SURVEYED	BY	DATE
NOTE BOOK NO.	PLOTTED		
	TEMPLATE		
	AREAS CHECKED		

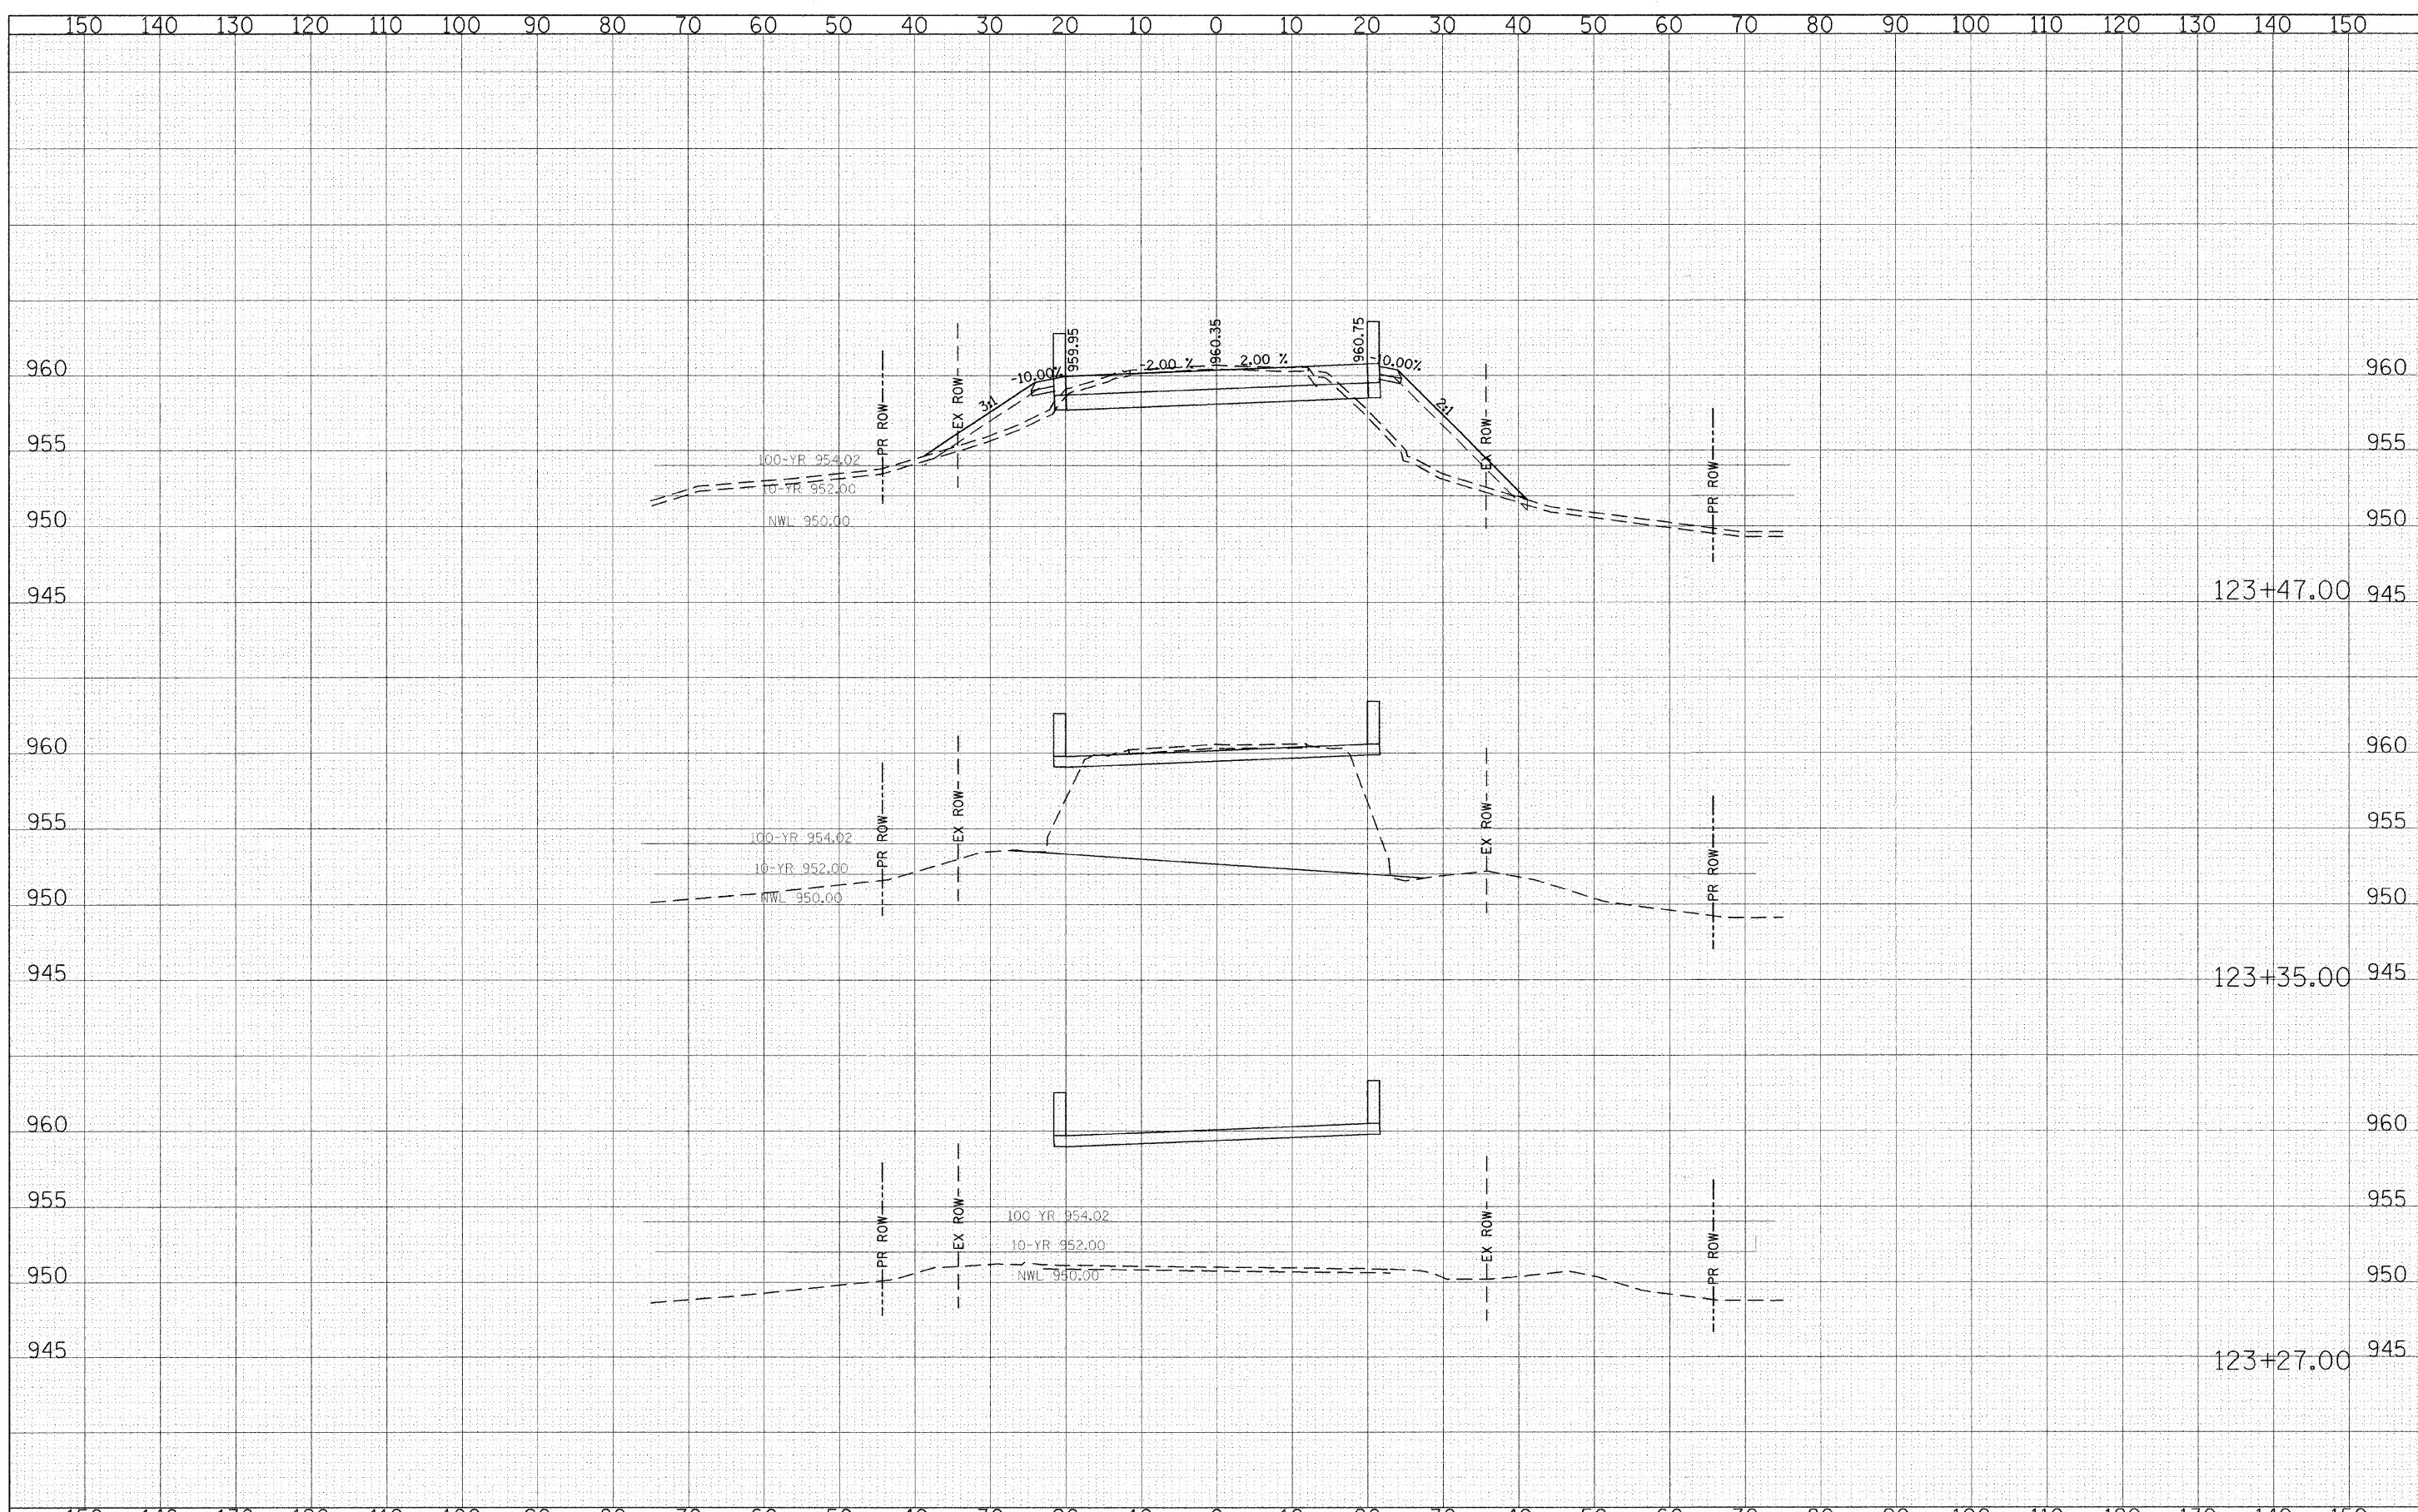

FILE NAME = g:\ch04\0003\road\Sheets\ss.sht
 USER NAME = CEComin
 PLOT SCALE = 10.0000' / IN.
 PLOT DATE = 5/31/2009

DESIGNED - CEC	REVISED
DRAWN - CEC	REVISED -
CHECKED - DWB	REVISED -
DATE - 05/29/2009	REVISED

**STATE OF ILLINOIS
 DEPARTMENT OF TRANSPORTATION**

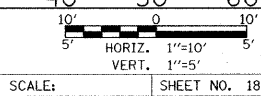

**ALDEN ROAD
 CROSS SECTIONS**

SCALE: SHEET NO. 18 OF 23 SHEETS STA. 123+27.00 TO STA. 123+47.00

F.A. RTE.	SECTION	COUNTY	TOTAL SHEETS	SHEET NO.
0026	02-00269-00-BR	MCHENRY	153	148
CONTRACT NO.				63212
FED. ROAD DIST. NO. ILLINOIS FED. AID PROJECT				