


FINAL SURVEY	DATE
SURVEYED	BY
PLOTTED	
TEMPLATE	
NOTE BOOK	
NO.	
AREAS CHECKED	

ORIGINAL SURVEY	DATE
SURVEYED	BY
PLOTTED	
TEMPLATE	
NOTE BOOK	
NO.	
AREAS CHECKED	

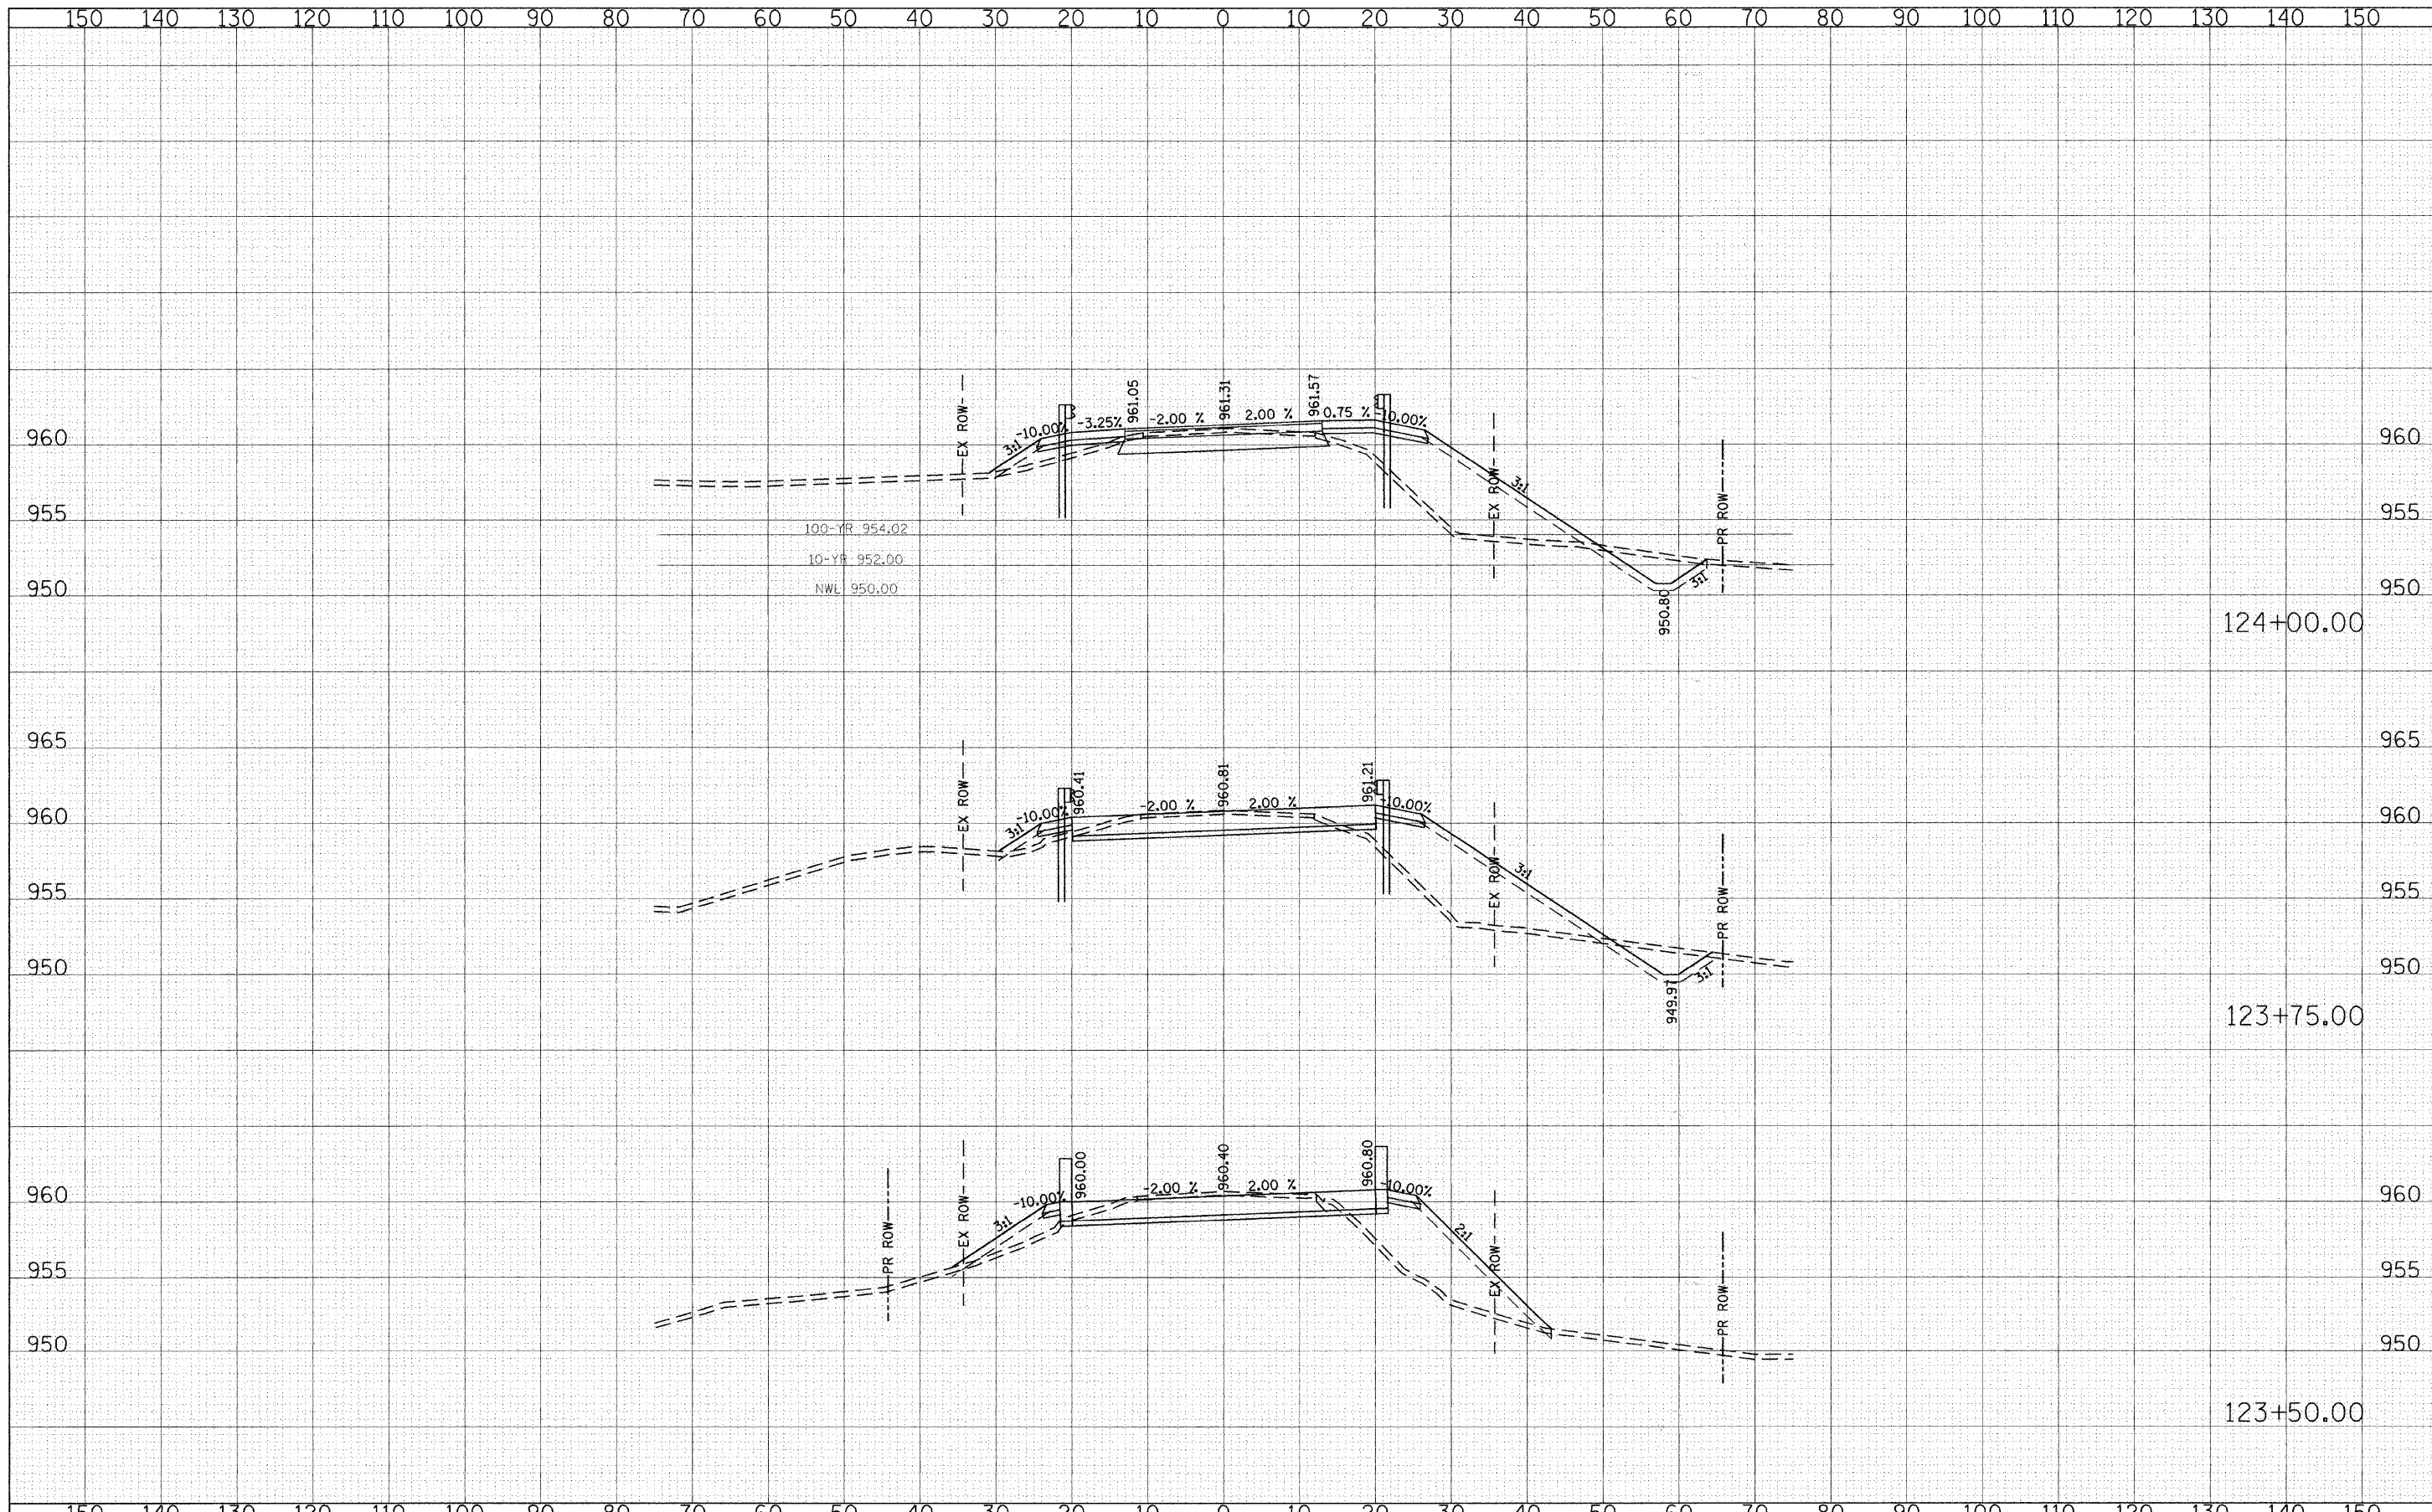

FILE NAME = g:\CH04\0083\Road\Sheets\vs.sht

USER NAME = CEComan
 PLOT SCALE = 10.0000' / IN.
 PLOT DATE = 9/28/2009

DESIGNED - CEC
 DRAWN - CEC
 CHECKED - DWB
 DATE - 09/28/2009

REVISED -
 REVISED -
 REVISED -
 REVISED -

**STATE OF ILLINOIS
 DEPARTMENT OF TRANSPORTATION**

**ALDEN ROAD
 CROSS SECTIONS**

HORIZ. 1"=10'
 VERT. 1"=5'

SCALE: SHEET NO. 19 OF 23 SHEETS STA. 123+50.00 TO STA. 124+00.00

F.A. RTE. 0026	SECTION 02-00269-00-BR	COUNTY MCHENRY	TOTAL SHEETS 153	SHEET NO. 149
CONTRACT NO. 63212			ILLINOIS FED. AID PROJECT	