


FINAL SURVEY	SURVEYED	BY	DATE
NOTE BOOK NO.	PLOTTED TEMPLATE		
	AREAS CHECKED		

ORIGINAL SURVEY	SURVEYED	BY	DATE
NOTE BOOK NO.	PLOTTED TEMPLATE		
	AREAS CHECKED		

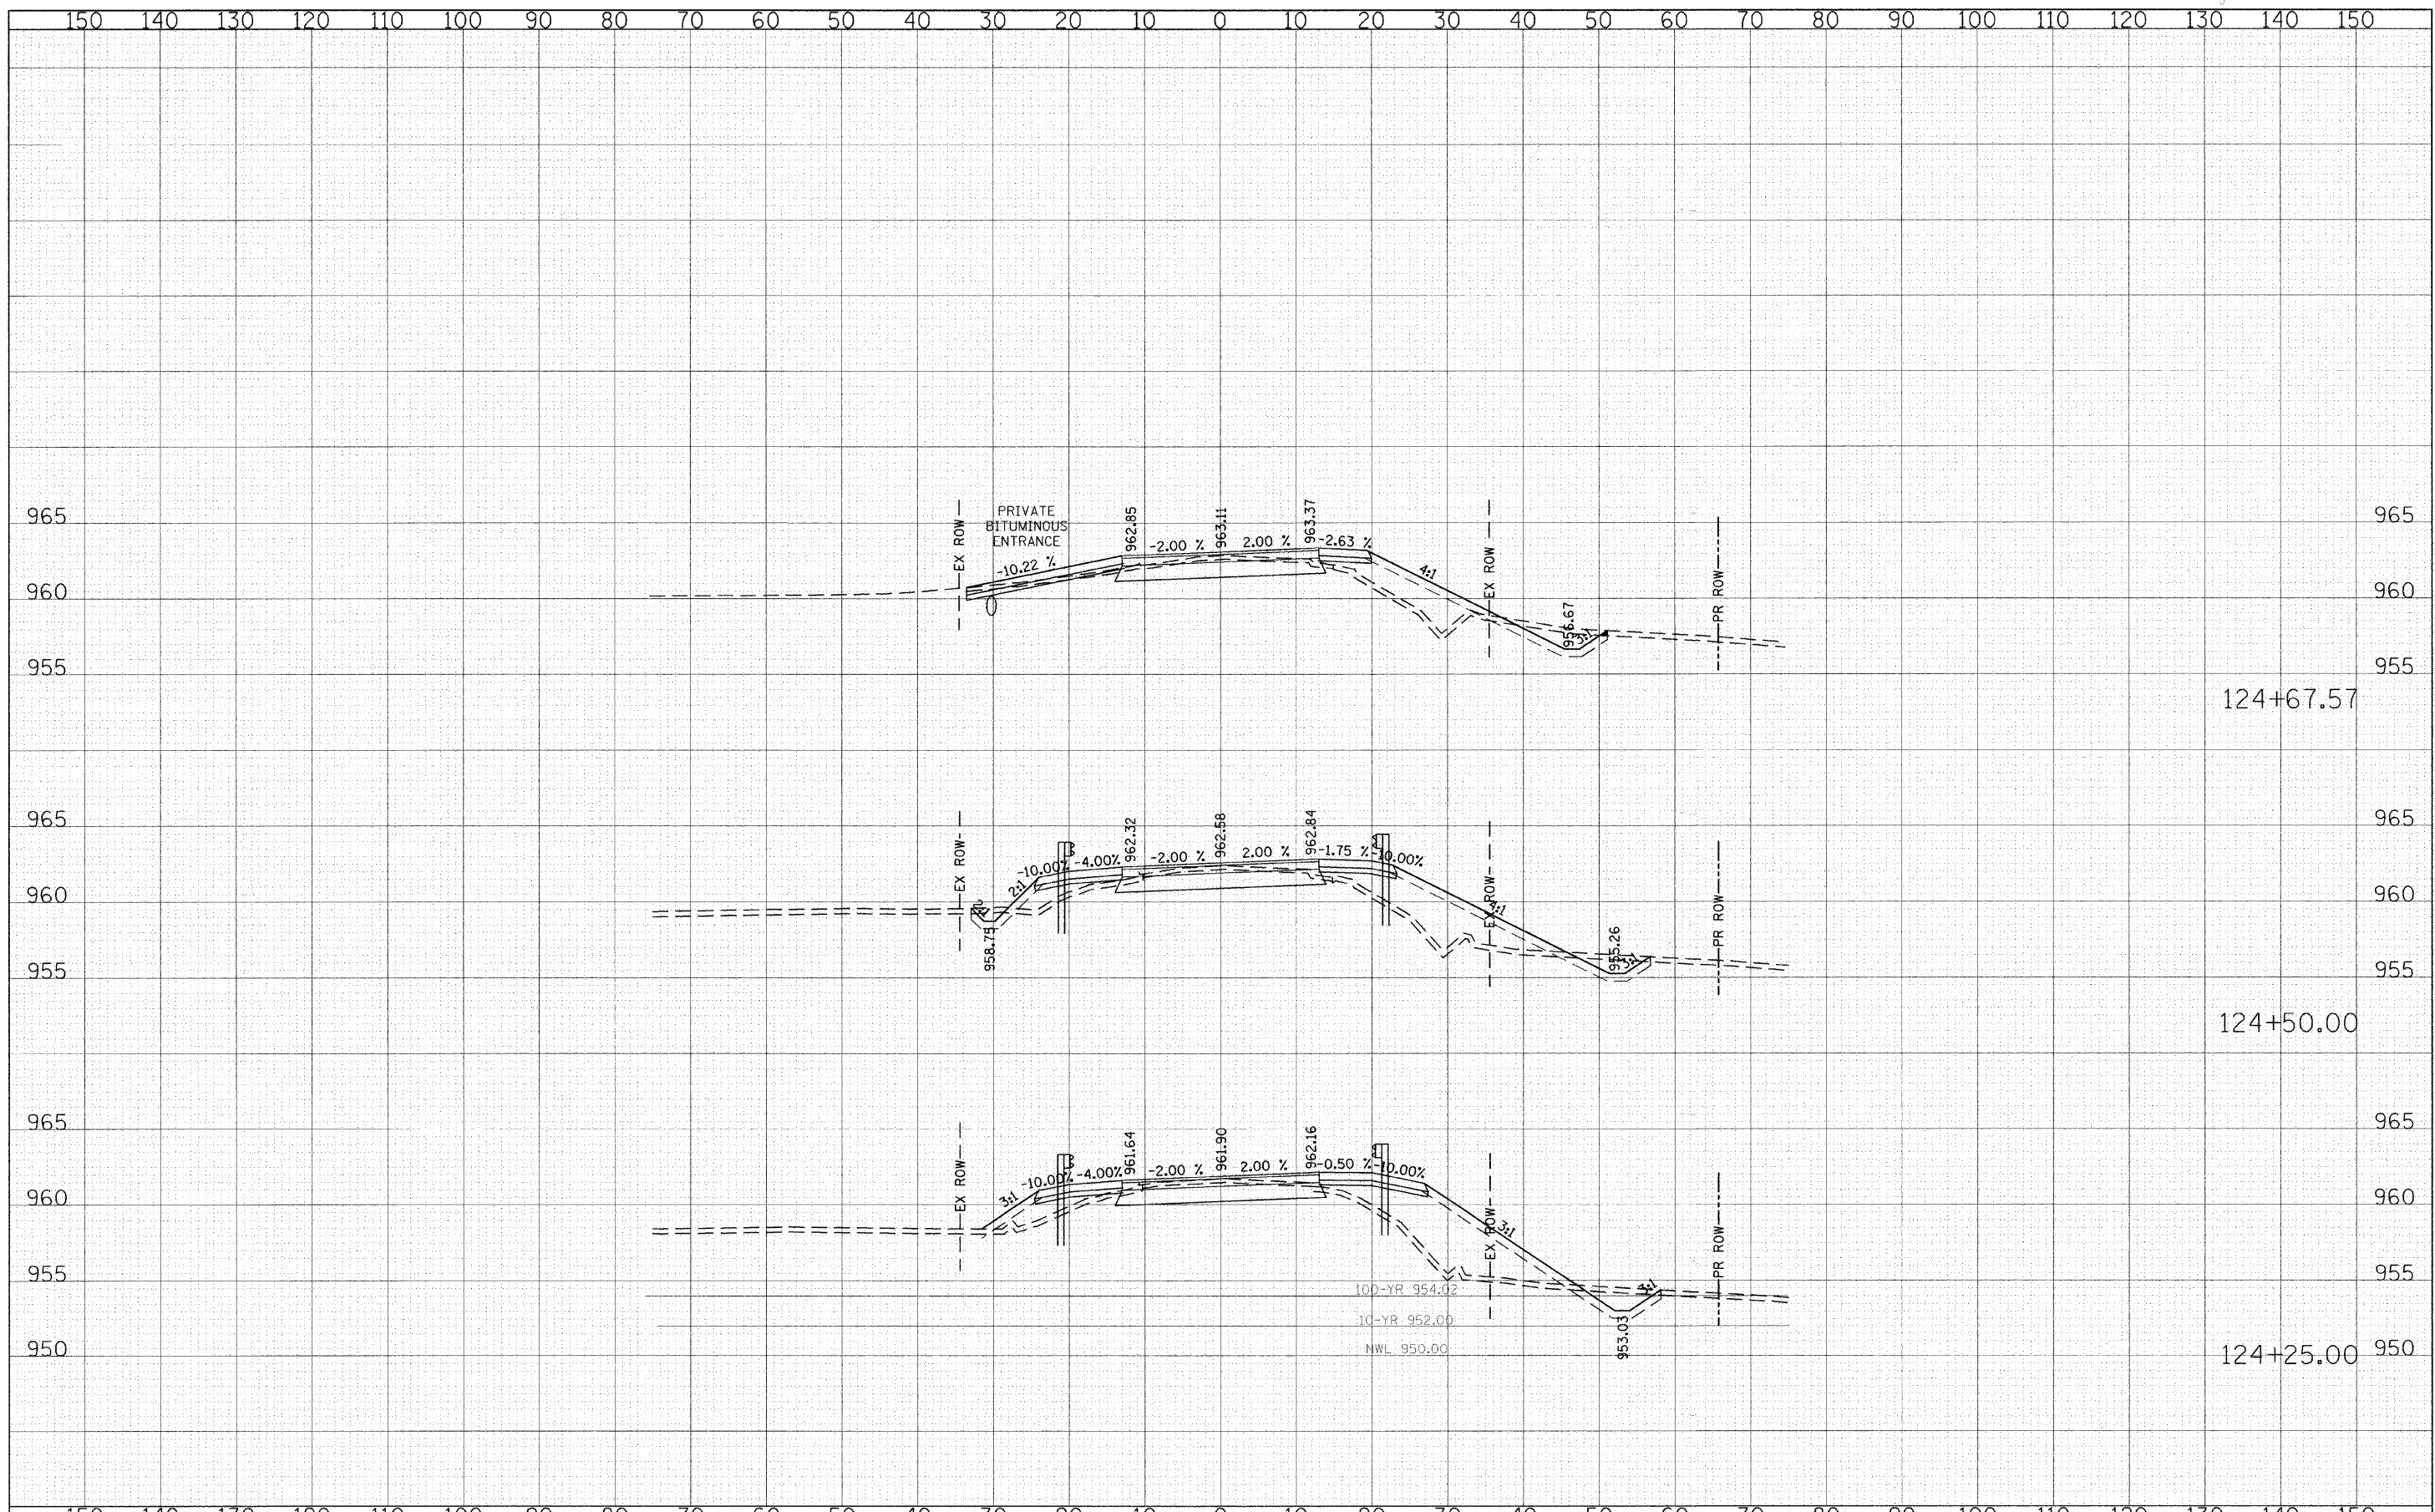

FILE NAME = g:\ch04\0083\road\Sheet\vsd.shx  
 USER NAME = CEComan  
 PLOT SCALE = 10.0000' / IN.  
 PLOT DATE = 5/31/2009

DESIGNED - CEC	REVISED -
DRAWN - CEC	REVISED -
CHECKED - DWB	REVISED -
DATE - 05/29/2009	REVISED -

**STATE OF ILLINOIS  
DEPARTMENT OF TRANSPORTATION**

HORIZ. 1"=10'  
 VERT. 1"=5'  
**ALDEN ROAD  
CROSS SECTIONS**  
 SCALE: SHEET NO. 20 OF 23 SHEETS STA. 124+25.00 TO STA. 124+90.56

F.A. RTE. 0026	SECTION 02-00269-00-BR	COUNTY MCHENRY	TOTAL SHEETS 153	SHEET NO. 150
FED. ROAD DIST. NO. ILLINOIS FED. AID PROJECT			CONTRACT NO. 63212	