


FINAL	SURVEYED	DATE
SHEET	PLOTTED	BY
NOTE BOOK	TEMPLATE	
NO.	AREAS CHECKED	

ORIGINAL	SURVEYED	DATE
SHEET	PLOTTED	BY
NOTE BOOK	TEMPLATE	
NO.	AREAS CHECKED	

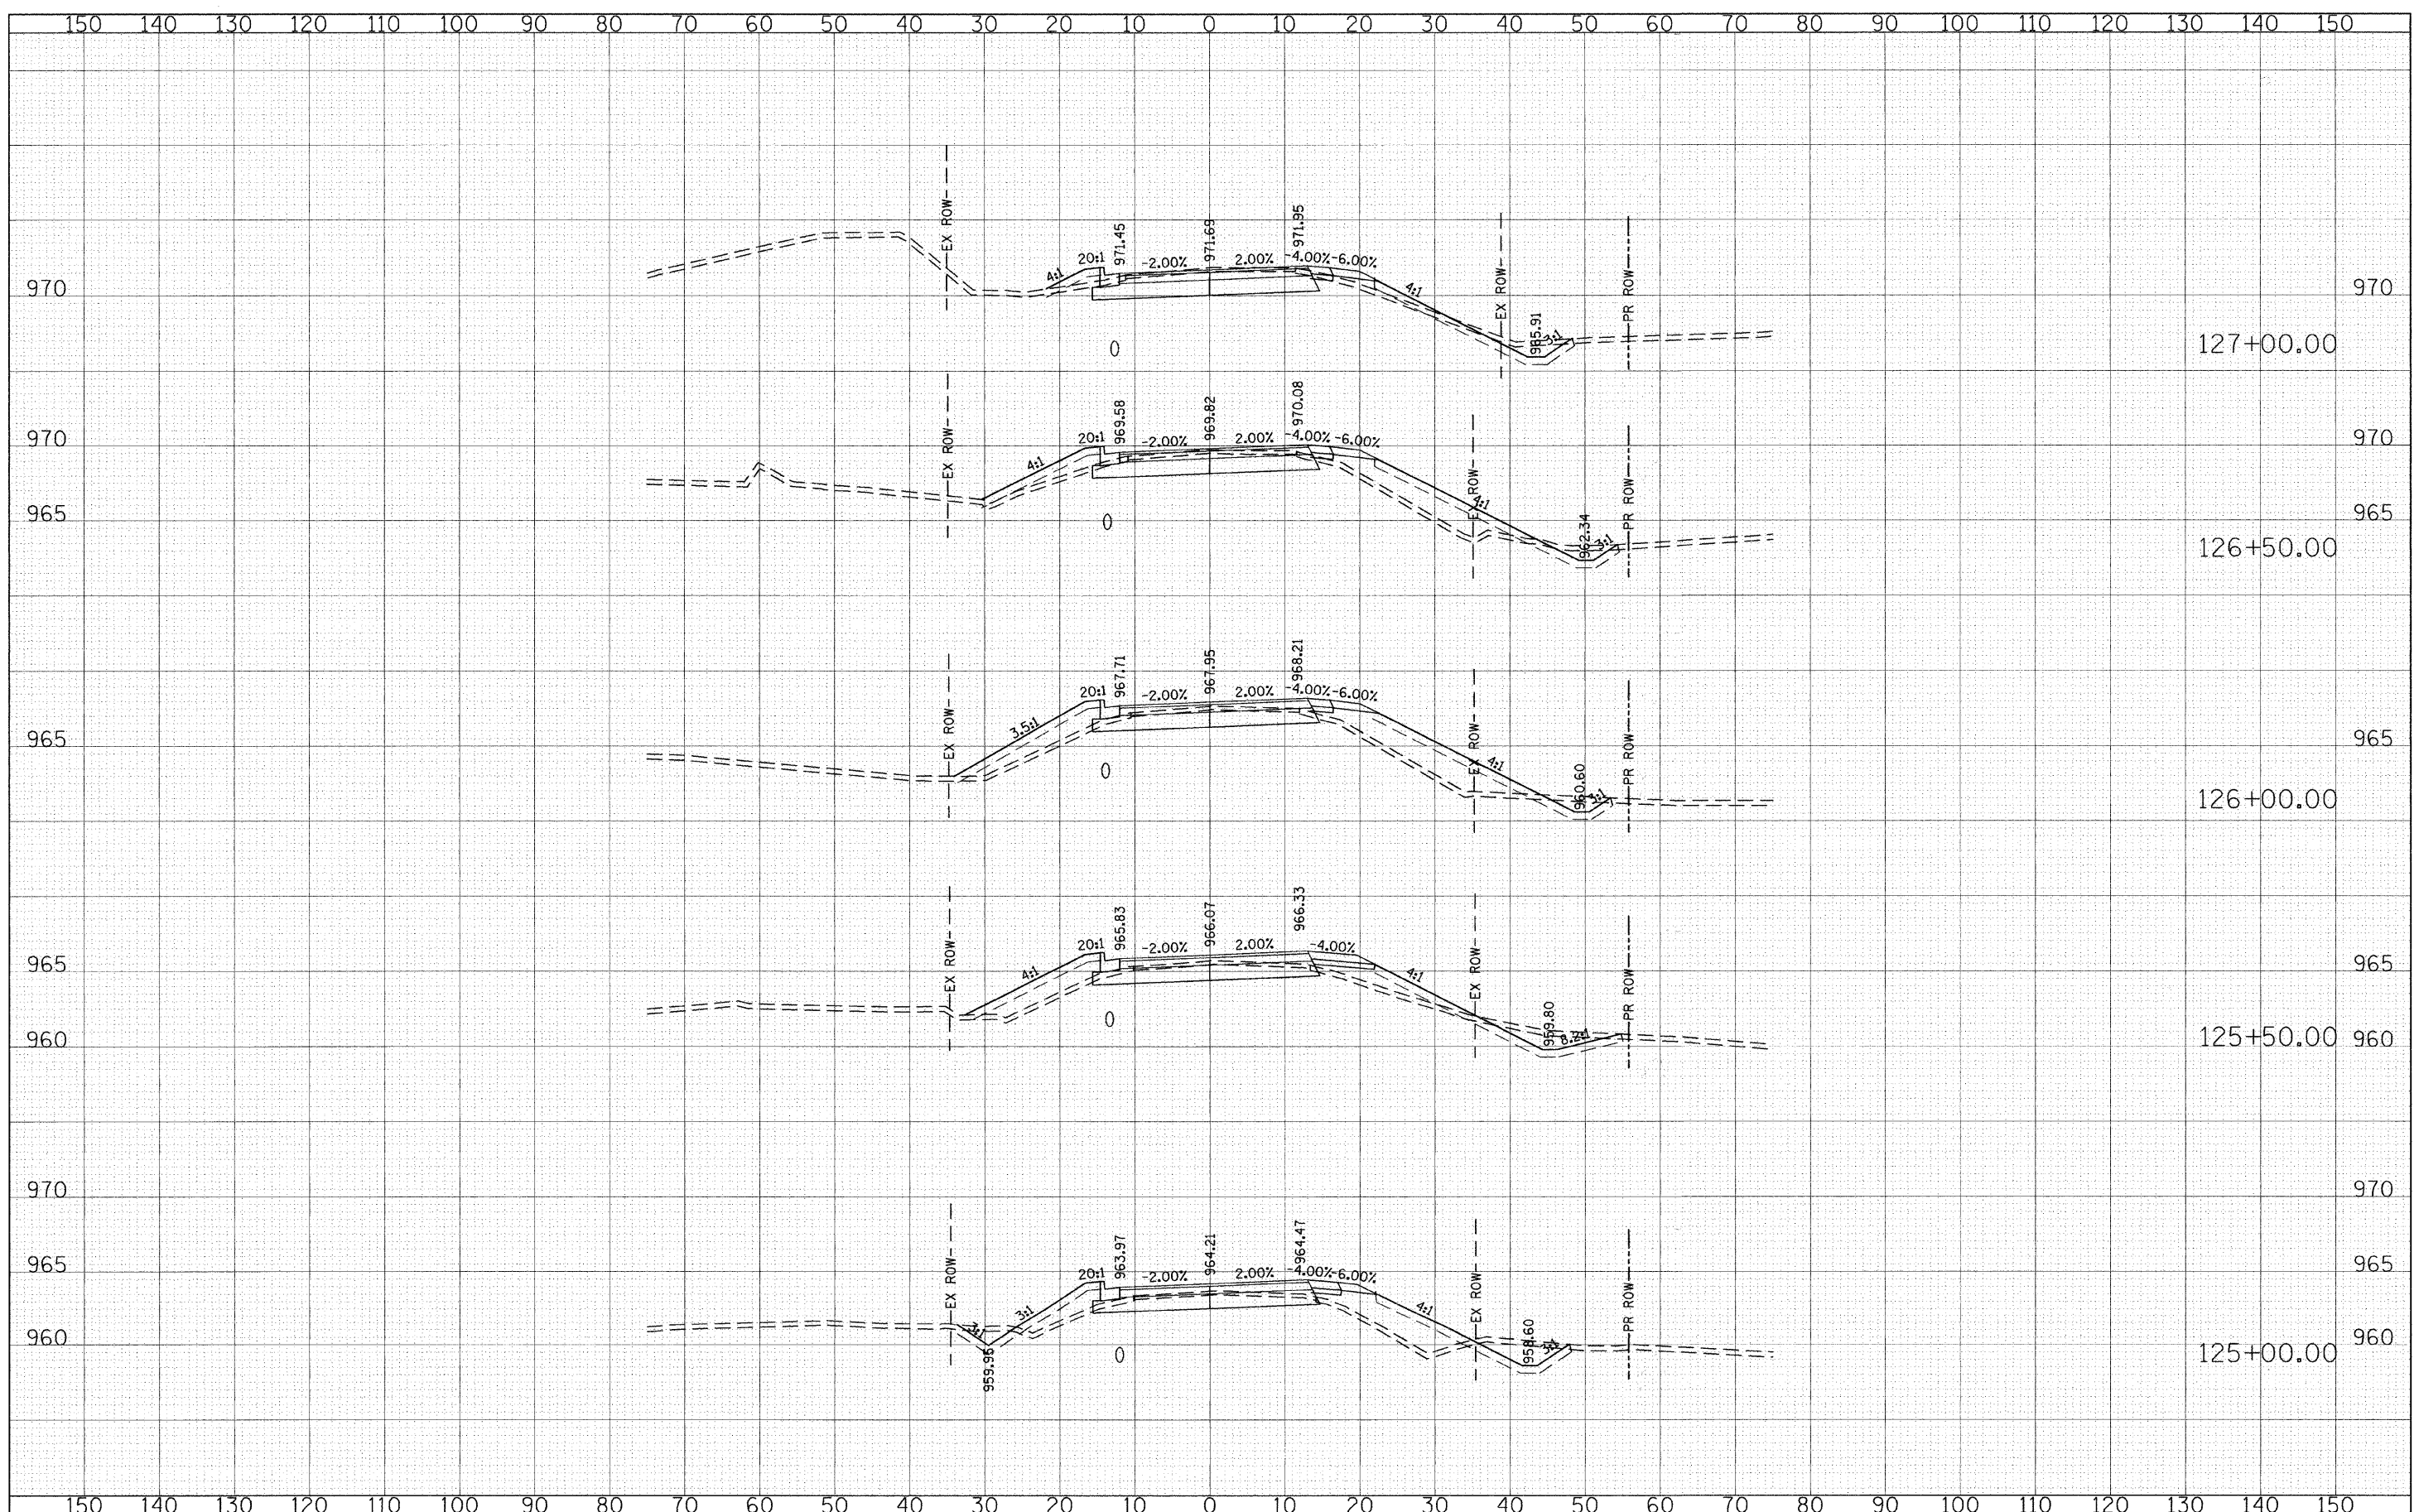

FILE NAME = gr:\CH04\0083\Road\Sheets\ss.sht

USER NAME = CEComan  
 PLOT SCALE = 10.0000' / IN.  
 PLOT DATE = 8/27/2009

DESIGNED - CEC  
 DRAWN - CEC  
 CHECKED - DWB  
 DATE - 08/25/2009

REVISED -  
 REVISED -  
 REVISED -  
 REVISED -

**STATE OF ILLINOIS  
 DEPARTMENT OF TRANSPORTATION**

**ALDEN ROAD  
 CROSS SECTIONS**

HORIZ. 1"=10'  
 VERT. 1"=5'

SCALE: SHEET NO. 21 OF 23 SHEETS | STA. 125+00.00 TO STA. 127+00.00

F.A. RTE. 0026	SECTION 02-00269-00-BR	COUNTY MCHENRY	TOTAL SHEETS 153	SHEET NO. 151
CONTRACT NO. 63212			ILLINOIS FED. AID PROJECT	