


FINAL SURVEY	SURVEYED	BY	DATE
NOTE BOOK NO.	PLOTTED		
	TEMPLATE		
	AREAS CHECKED		


ORIGINAL SURVEY	SURVEYED	BY	DATE
NOTE BOOK NO.	PLOTTED		
	TEMPLATE		
	AREAS CHECKED		

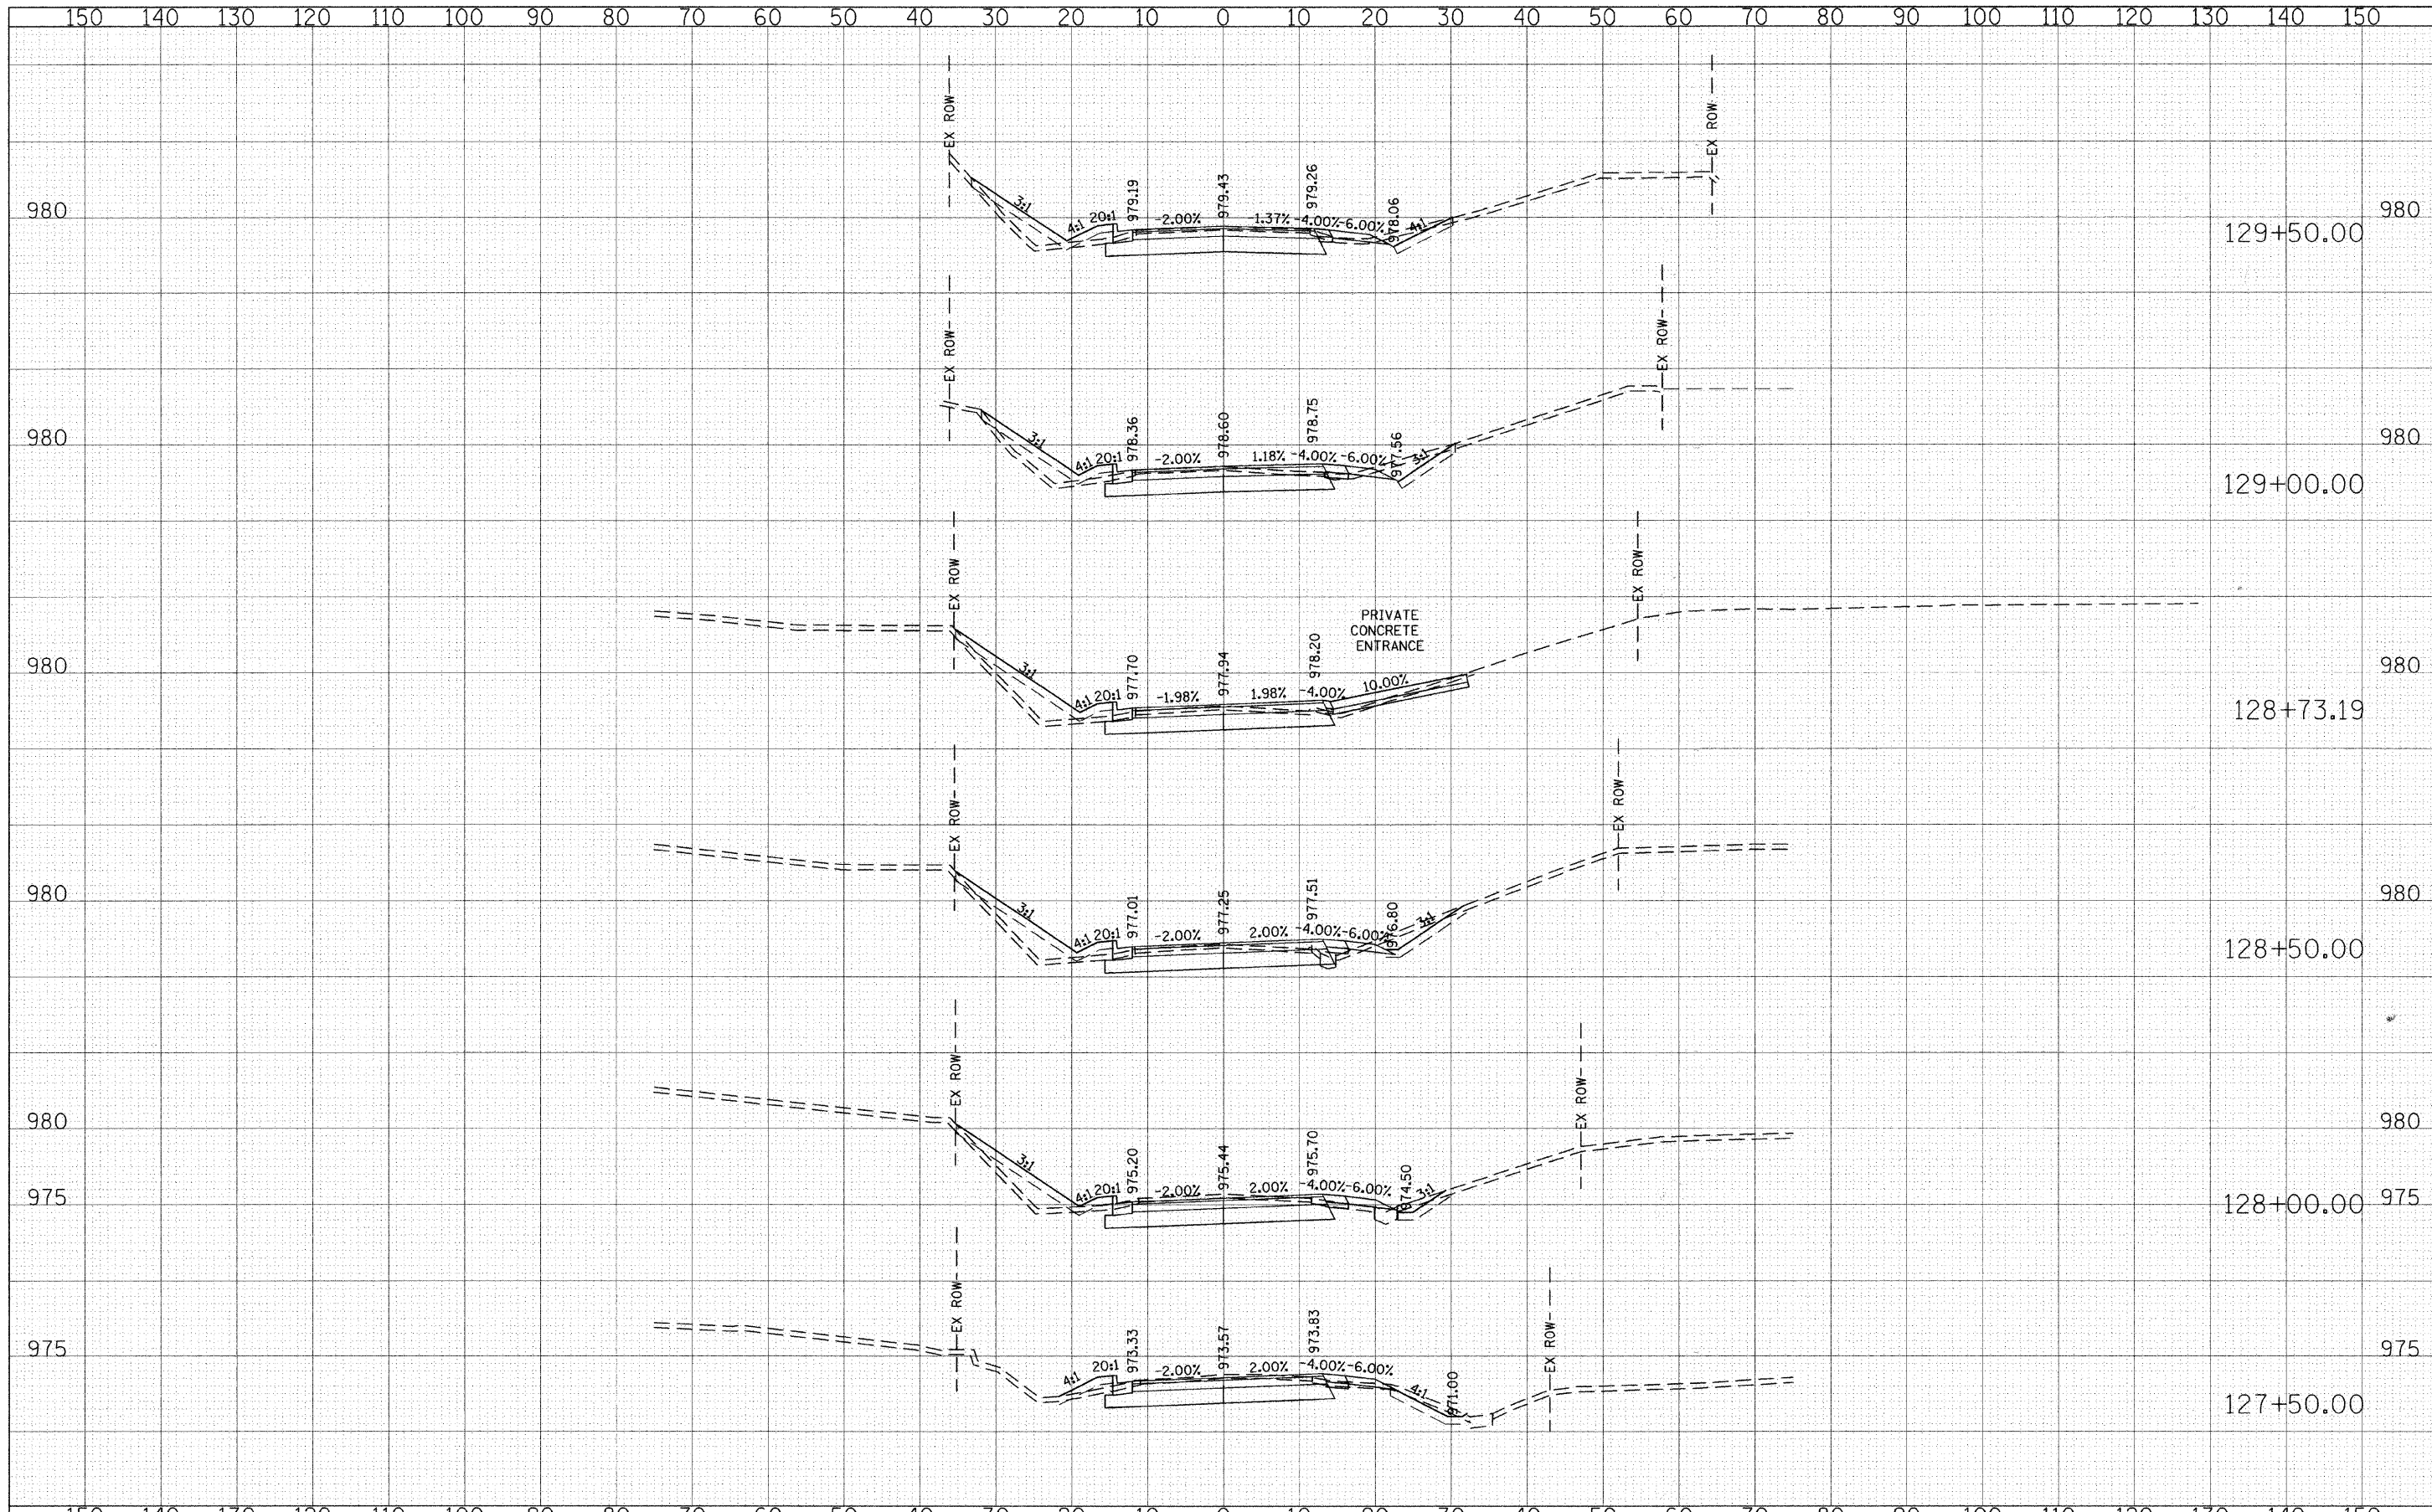

FILE NAME = g:\ch04\8093\road\Sheets\vs.sht  
 USER NAME = CEComin  
 PLOT SCALE = 18.0000' / IN.  
 PLOT DATE = 5/31/2009

DESIGNED - CEC	REVISED -
DRAWN - CEC	REVISED -
CHECKED - DWB	REVISED -
DATE 05/29/2009	REVISED -

**STATE OF ILLINOIS  
 DEPARTMENT OF TRANSPORTATION**

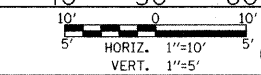

**ALDEN ROAD  
 CROSS SECTIONS**

SCALE: SHEET NO. 22 OF 23 SHEETS STA. 127+50.00 TO STA. 129+50.00

F.A. RTE. 0026	SECTION 02-00269-00-BR	COUNTY MCHENRY	TOTAL SHEETS 153	SHEET NO. 152
CONTRACT NO. 63212				
FED. ROAD DIST. NO. ILLINOIS FED. AID PROJECT				