


DATE \_\_\_\_\_  
 BY \_\_\_\_\_  
 SURVEYED \_\_\_\_\_  
 PLOTTED \_\_\_\_\_  
 NOTE BOOK \_\_\_\_\_  
 AREAS CHECKED \_\_\_\_\_  
 NO. \_\_\_\_\_

DATE \_\_\_\_\_  
 BY \_\_\_\_\_  
 SURVEYED \_\_\_\_\_  
 PLOTTED \_\_\_\_\_  
 NOTE BOOK \_\_\_\_\_  
 AREAS CHECKED \_\_\_\_\_  
 NO. \_\_\_\_\_

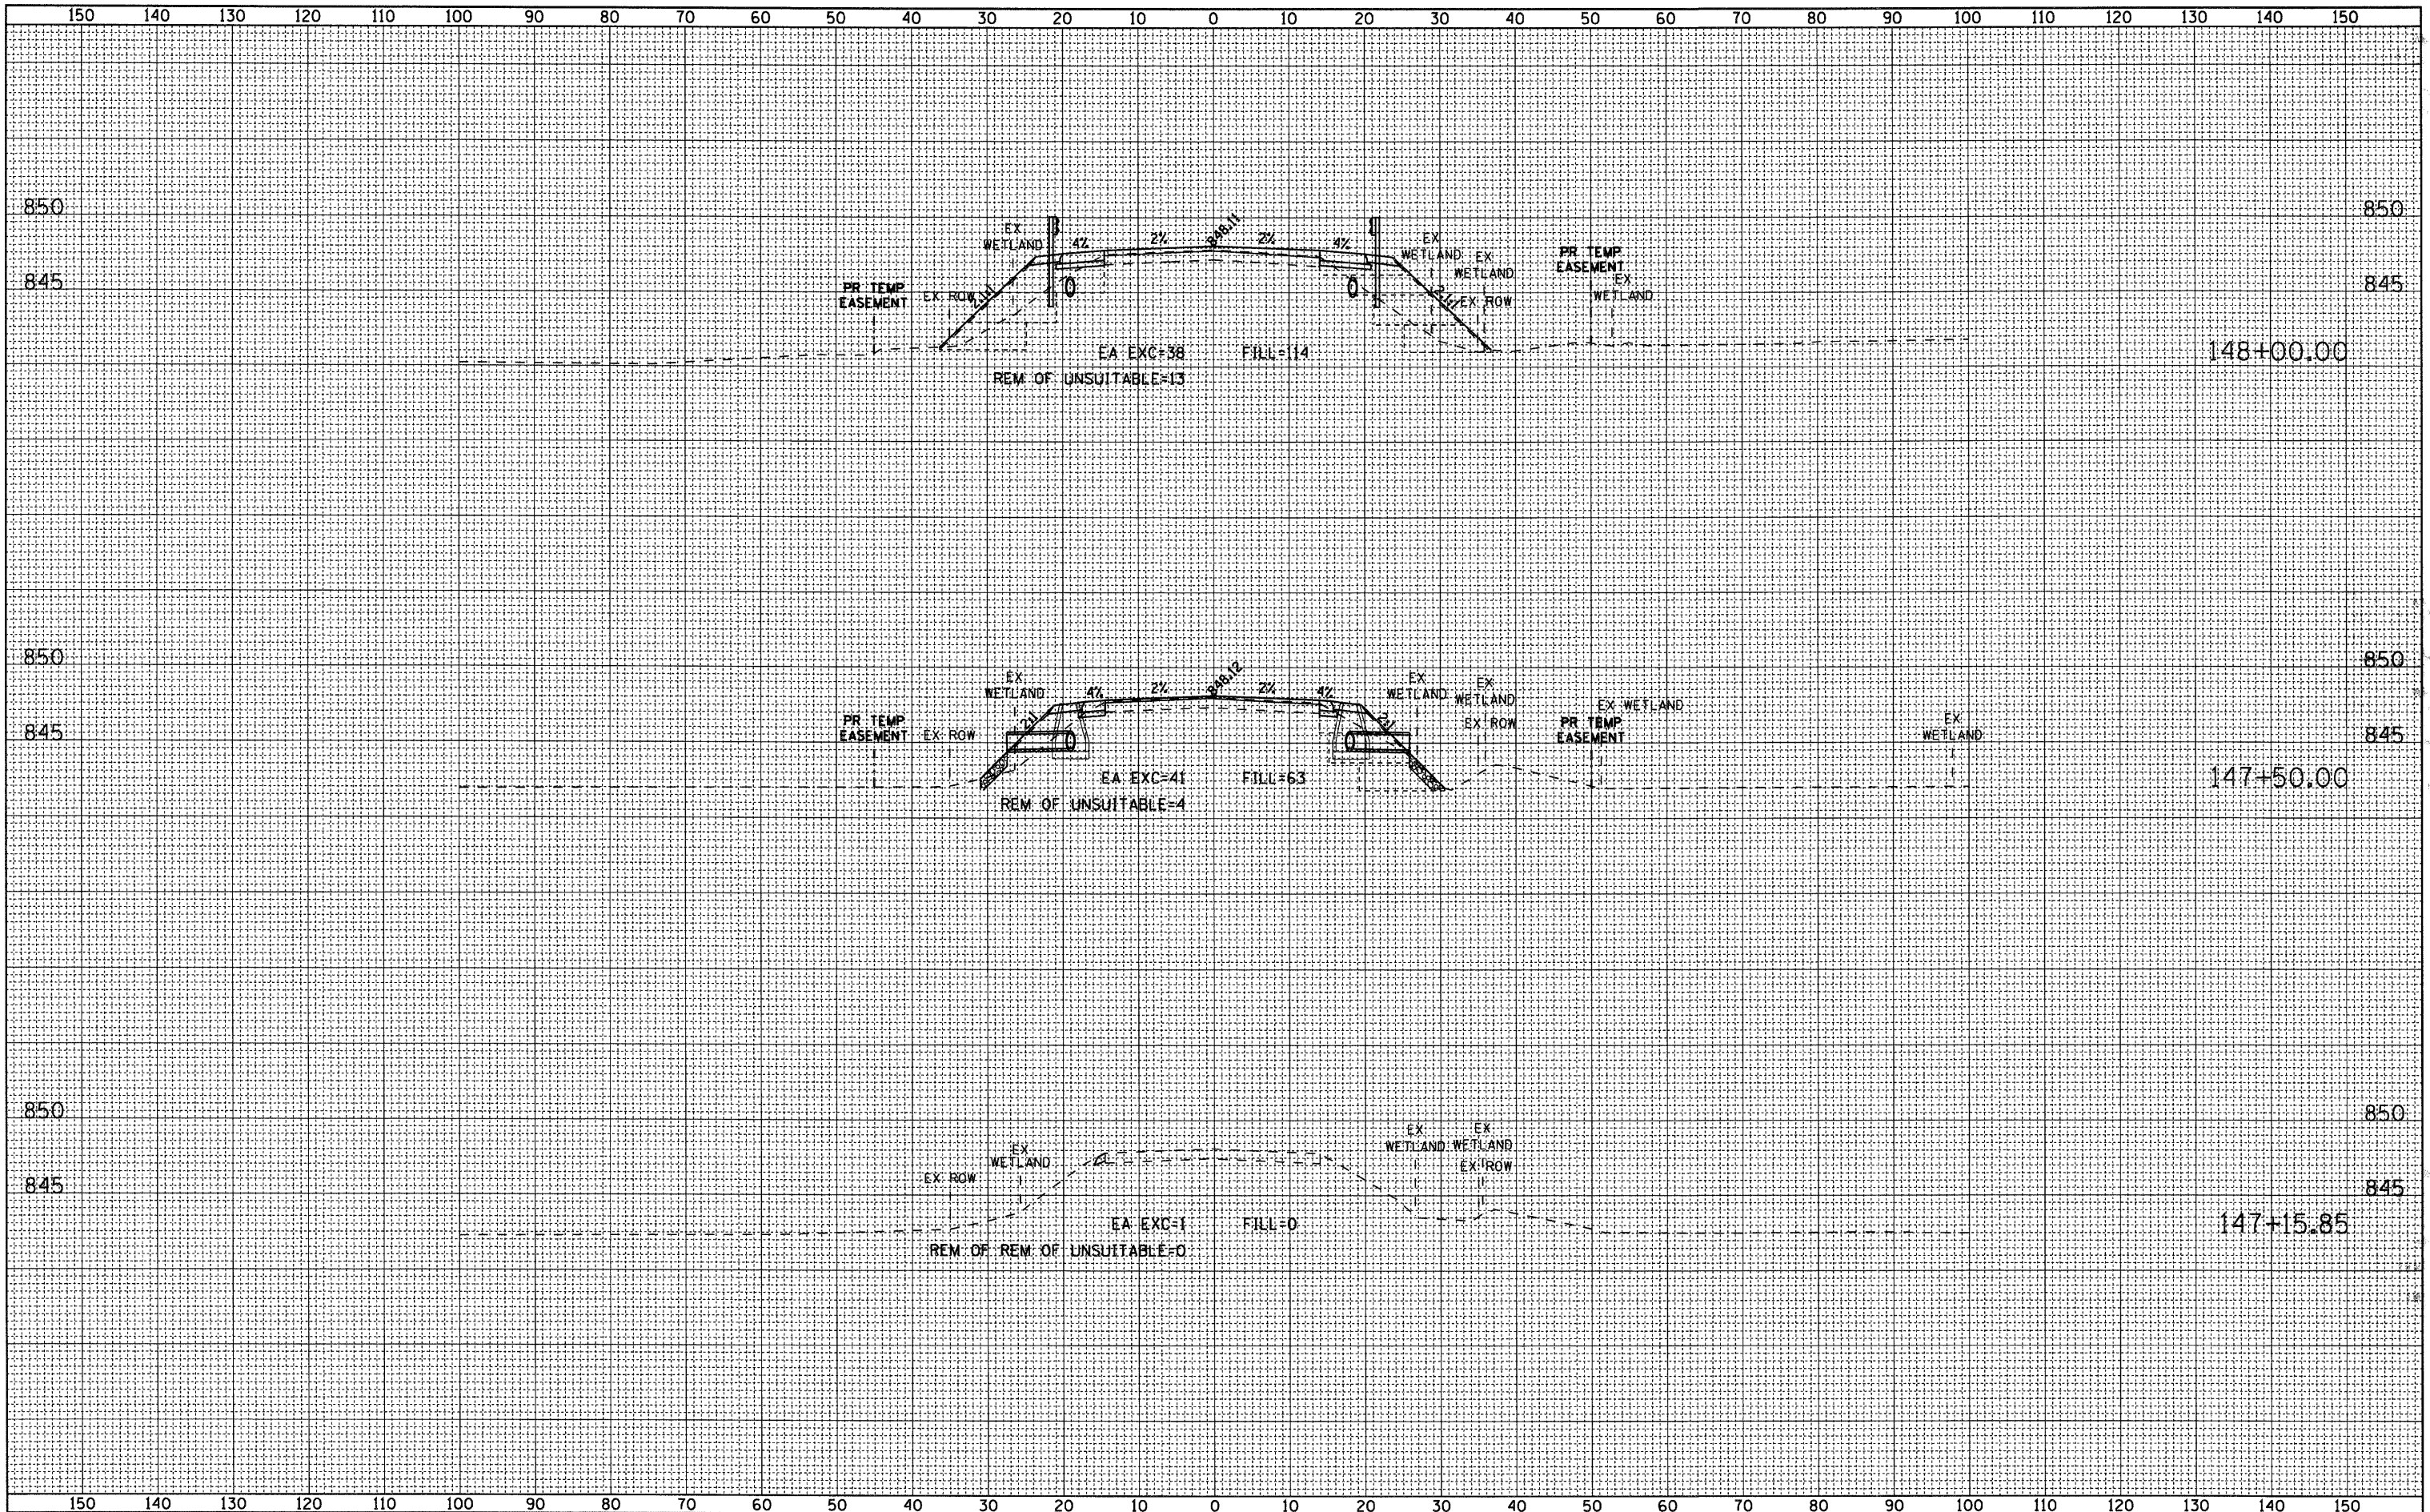

USER NAME = holmann  
 FILE NAME = D:\60095873-sht-xssht.dgn  
 PLOT SCALE = 10.00' / IN.  
 PLOT DATE = 5/22/2009

DESIGNED - NJH  
 DRAWN - NJH  
 CHECKED -  
 DATE - MARCH 5, 2009

REVISED -  
 REVISED -  
 REVISED -  
 REVISED -

**MCHENRY COUNTY  
 DIVISION OF TRANSPORTATION**

**CROSS SECTION SHEETS - KISHWAUKEE VALLEY ROAD**

H: 1"=10', V: 1"=5' SHEET NO. 1 OF 4 SHEETS STA. 147+15.85 TO STA. 148+00.00

F.A.S. RTE.	SECTION	COUNTY	TOTAL SHEETS	SHEET NO.
0031	06-00323-00-BR	MCHENRY	53	48
CONTRACT NO. 63218				
FED. ROAD DIST. NO. 1 ILLINOIS FED. AID PROJECT				