


DATE _____
 BY _____
 SURVEYED _____
 PLOTTED _____
 DATE _____
 AREAS _____
 AREAS CHECKED _____
 NO. _____

DATE _____
 BY _____
 SURVEYED _____
 PLOTTED _____
 DATE _____
 AREAS _____
 AREAS CHECKED _____
 NO. _____

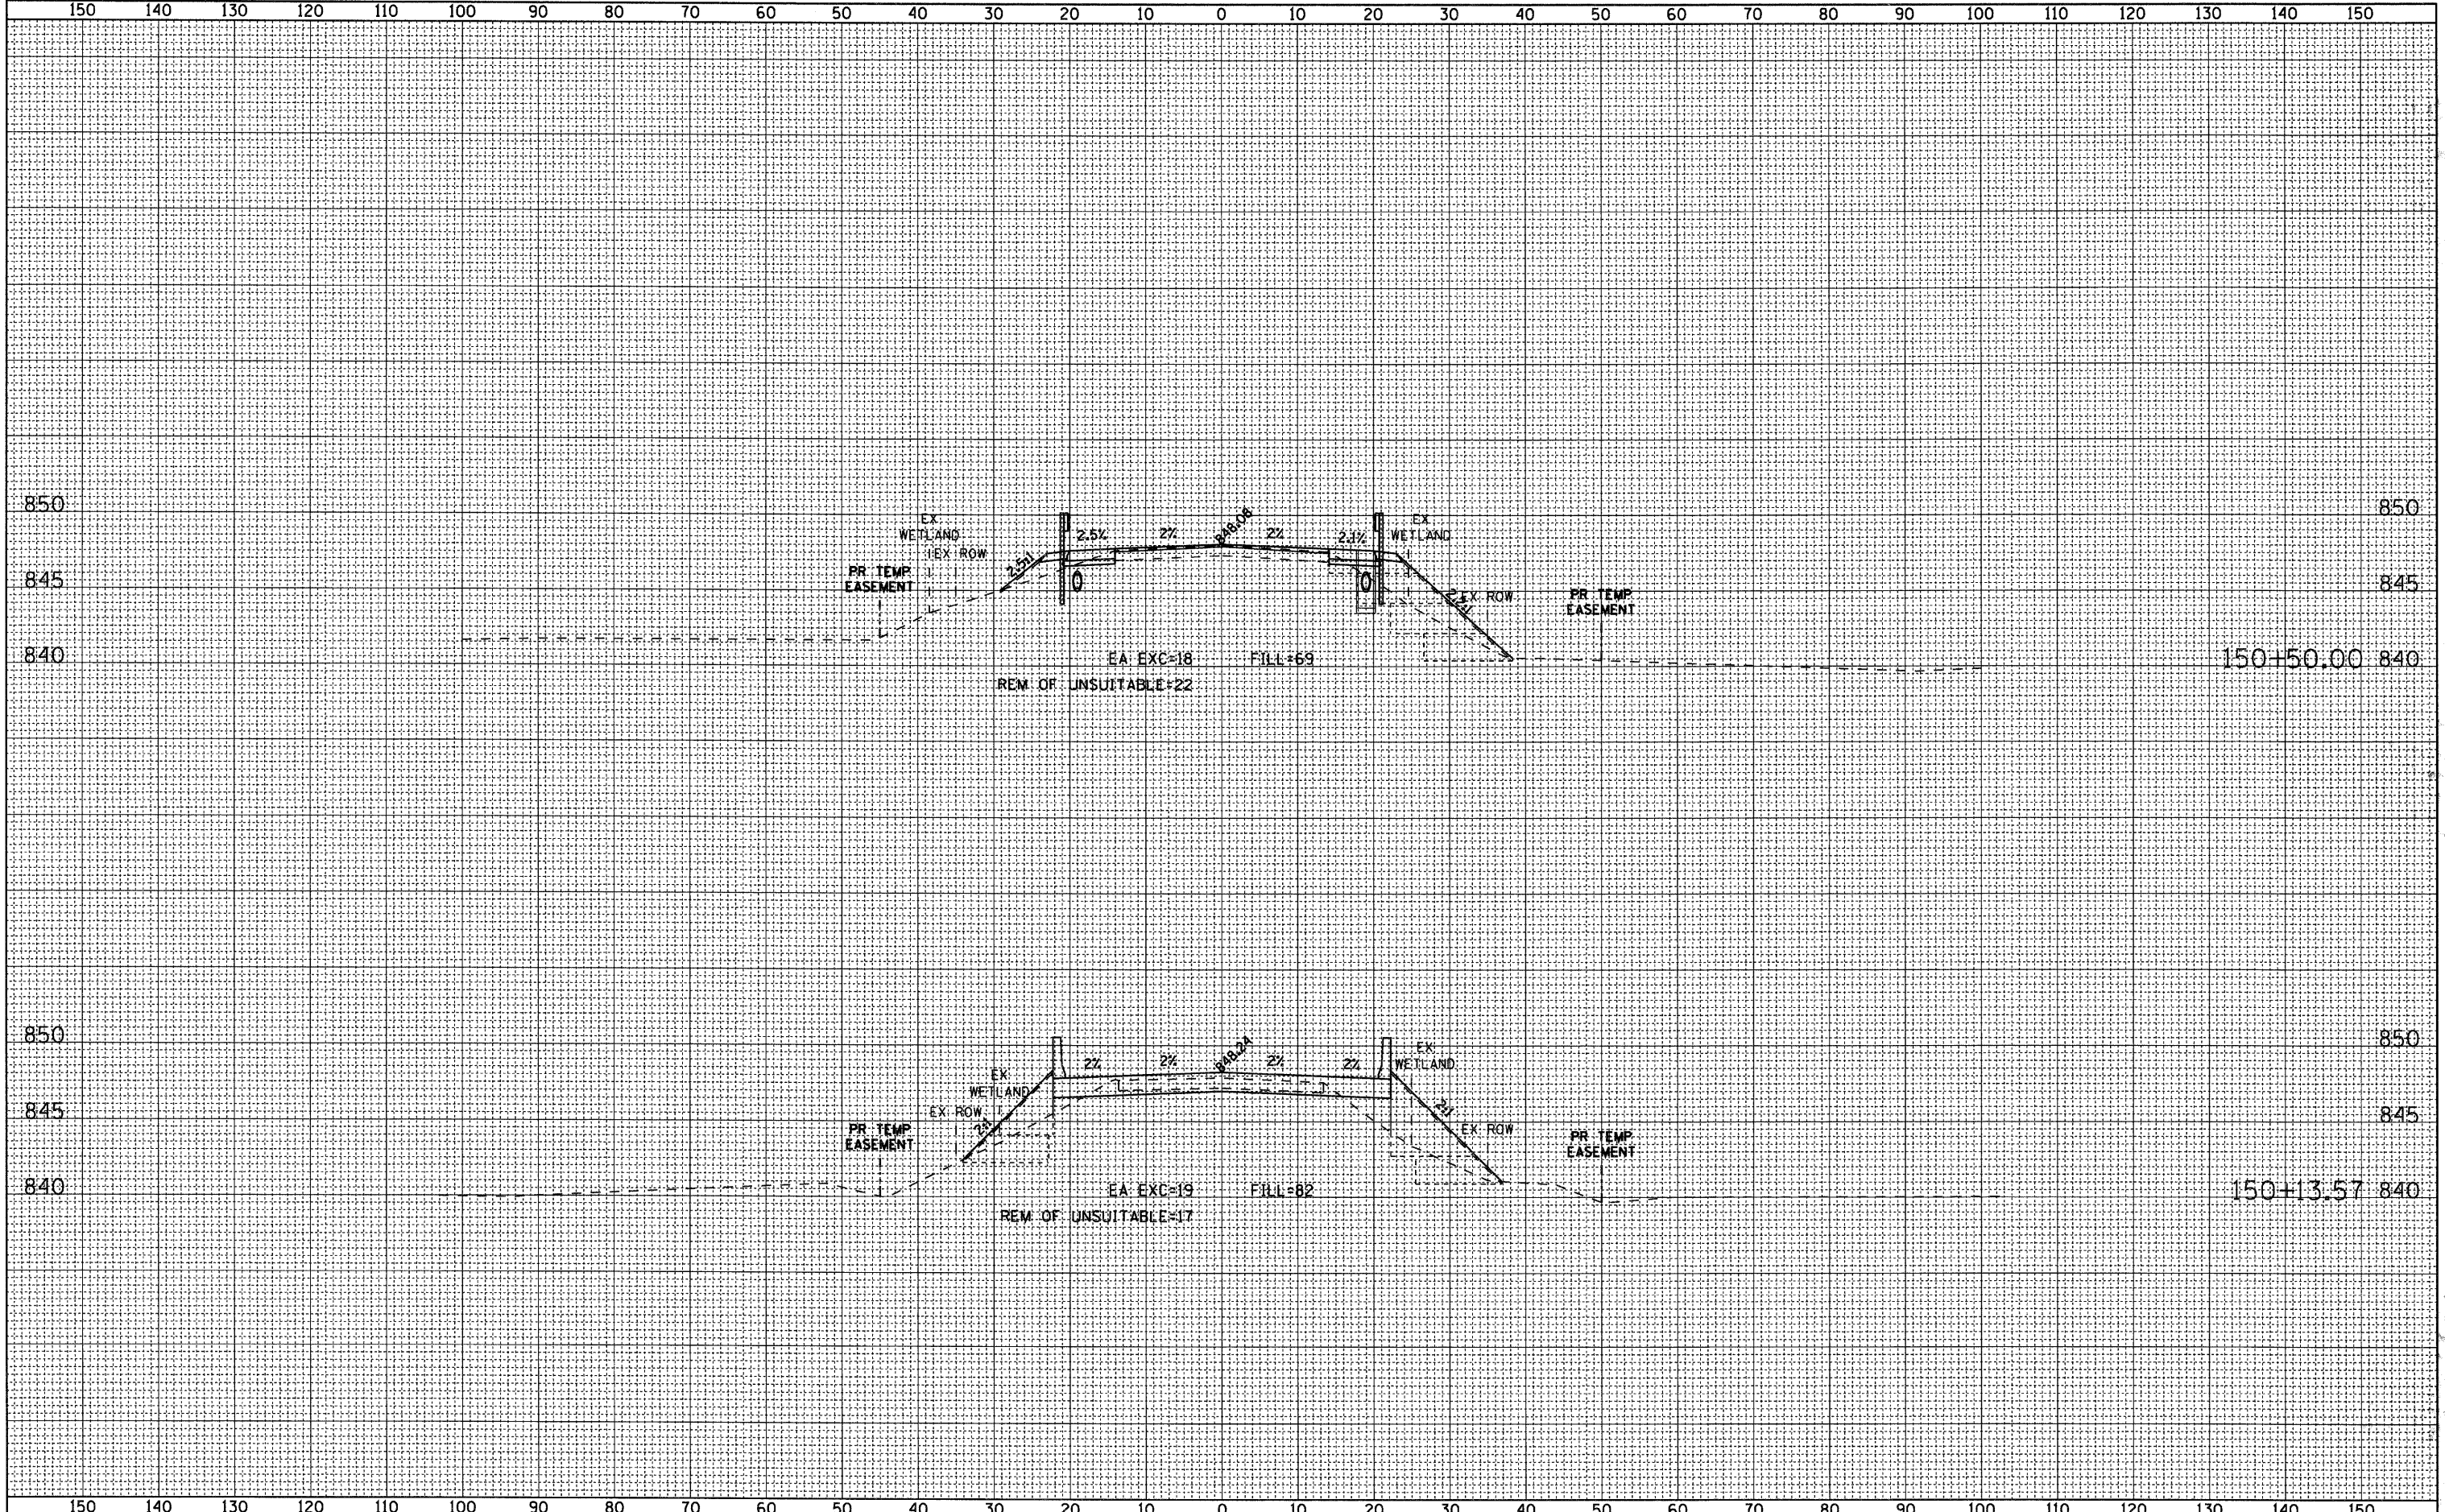

AECOM

USER NAME = holmann
 FILE NAME D:\60095873-sht-xshd.dgn
 PLOT SCALE = 10.00' / IN.
 PLOT DATE = 5/22/2009

DESIGNED - NJH
 DRAWN - NJH
 CHECKED -
 DATE - MARCH 5, 2009

REVISED -
 REVISED -
 REVISED -
 REVISED -

**MCHENRY COUNTY
 DIVISION OF TRANSPORTATION**

CROSS SECTION SHEETS - KISHWAUKEE VALLEY ROAD

H_v 1"=10', V_v 1"=5'

SHEET NO. 3 OF 4 SHEETS

STA. 150+13.57 TO STA. 150+50.00

F.A.S. RTE. 0031	SECTION 06-00323-00-BR	COUNTY MCHENRY	TOTAL SHEETS 53	SHEET NO. 50
CONTRACT NO. 63218				
FED. ROAD DIST. NO. 1 ILLINOIS FED. AID PROJECT				