


DATE	
BY	
FINAL SURVEY	SURVEYED
NOTE BOOK	PLOTTED
NO.	DATE
	AREAS CHECKED

DATE	
BY	
ORIGINAL SURVEY	SURVEYED
NOTE BOOK	PLOTTED
NO.	DATE
	AREAS CHECKED

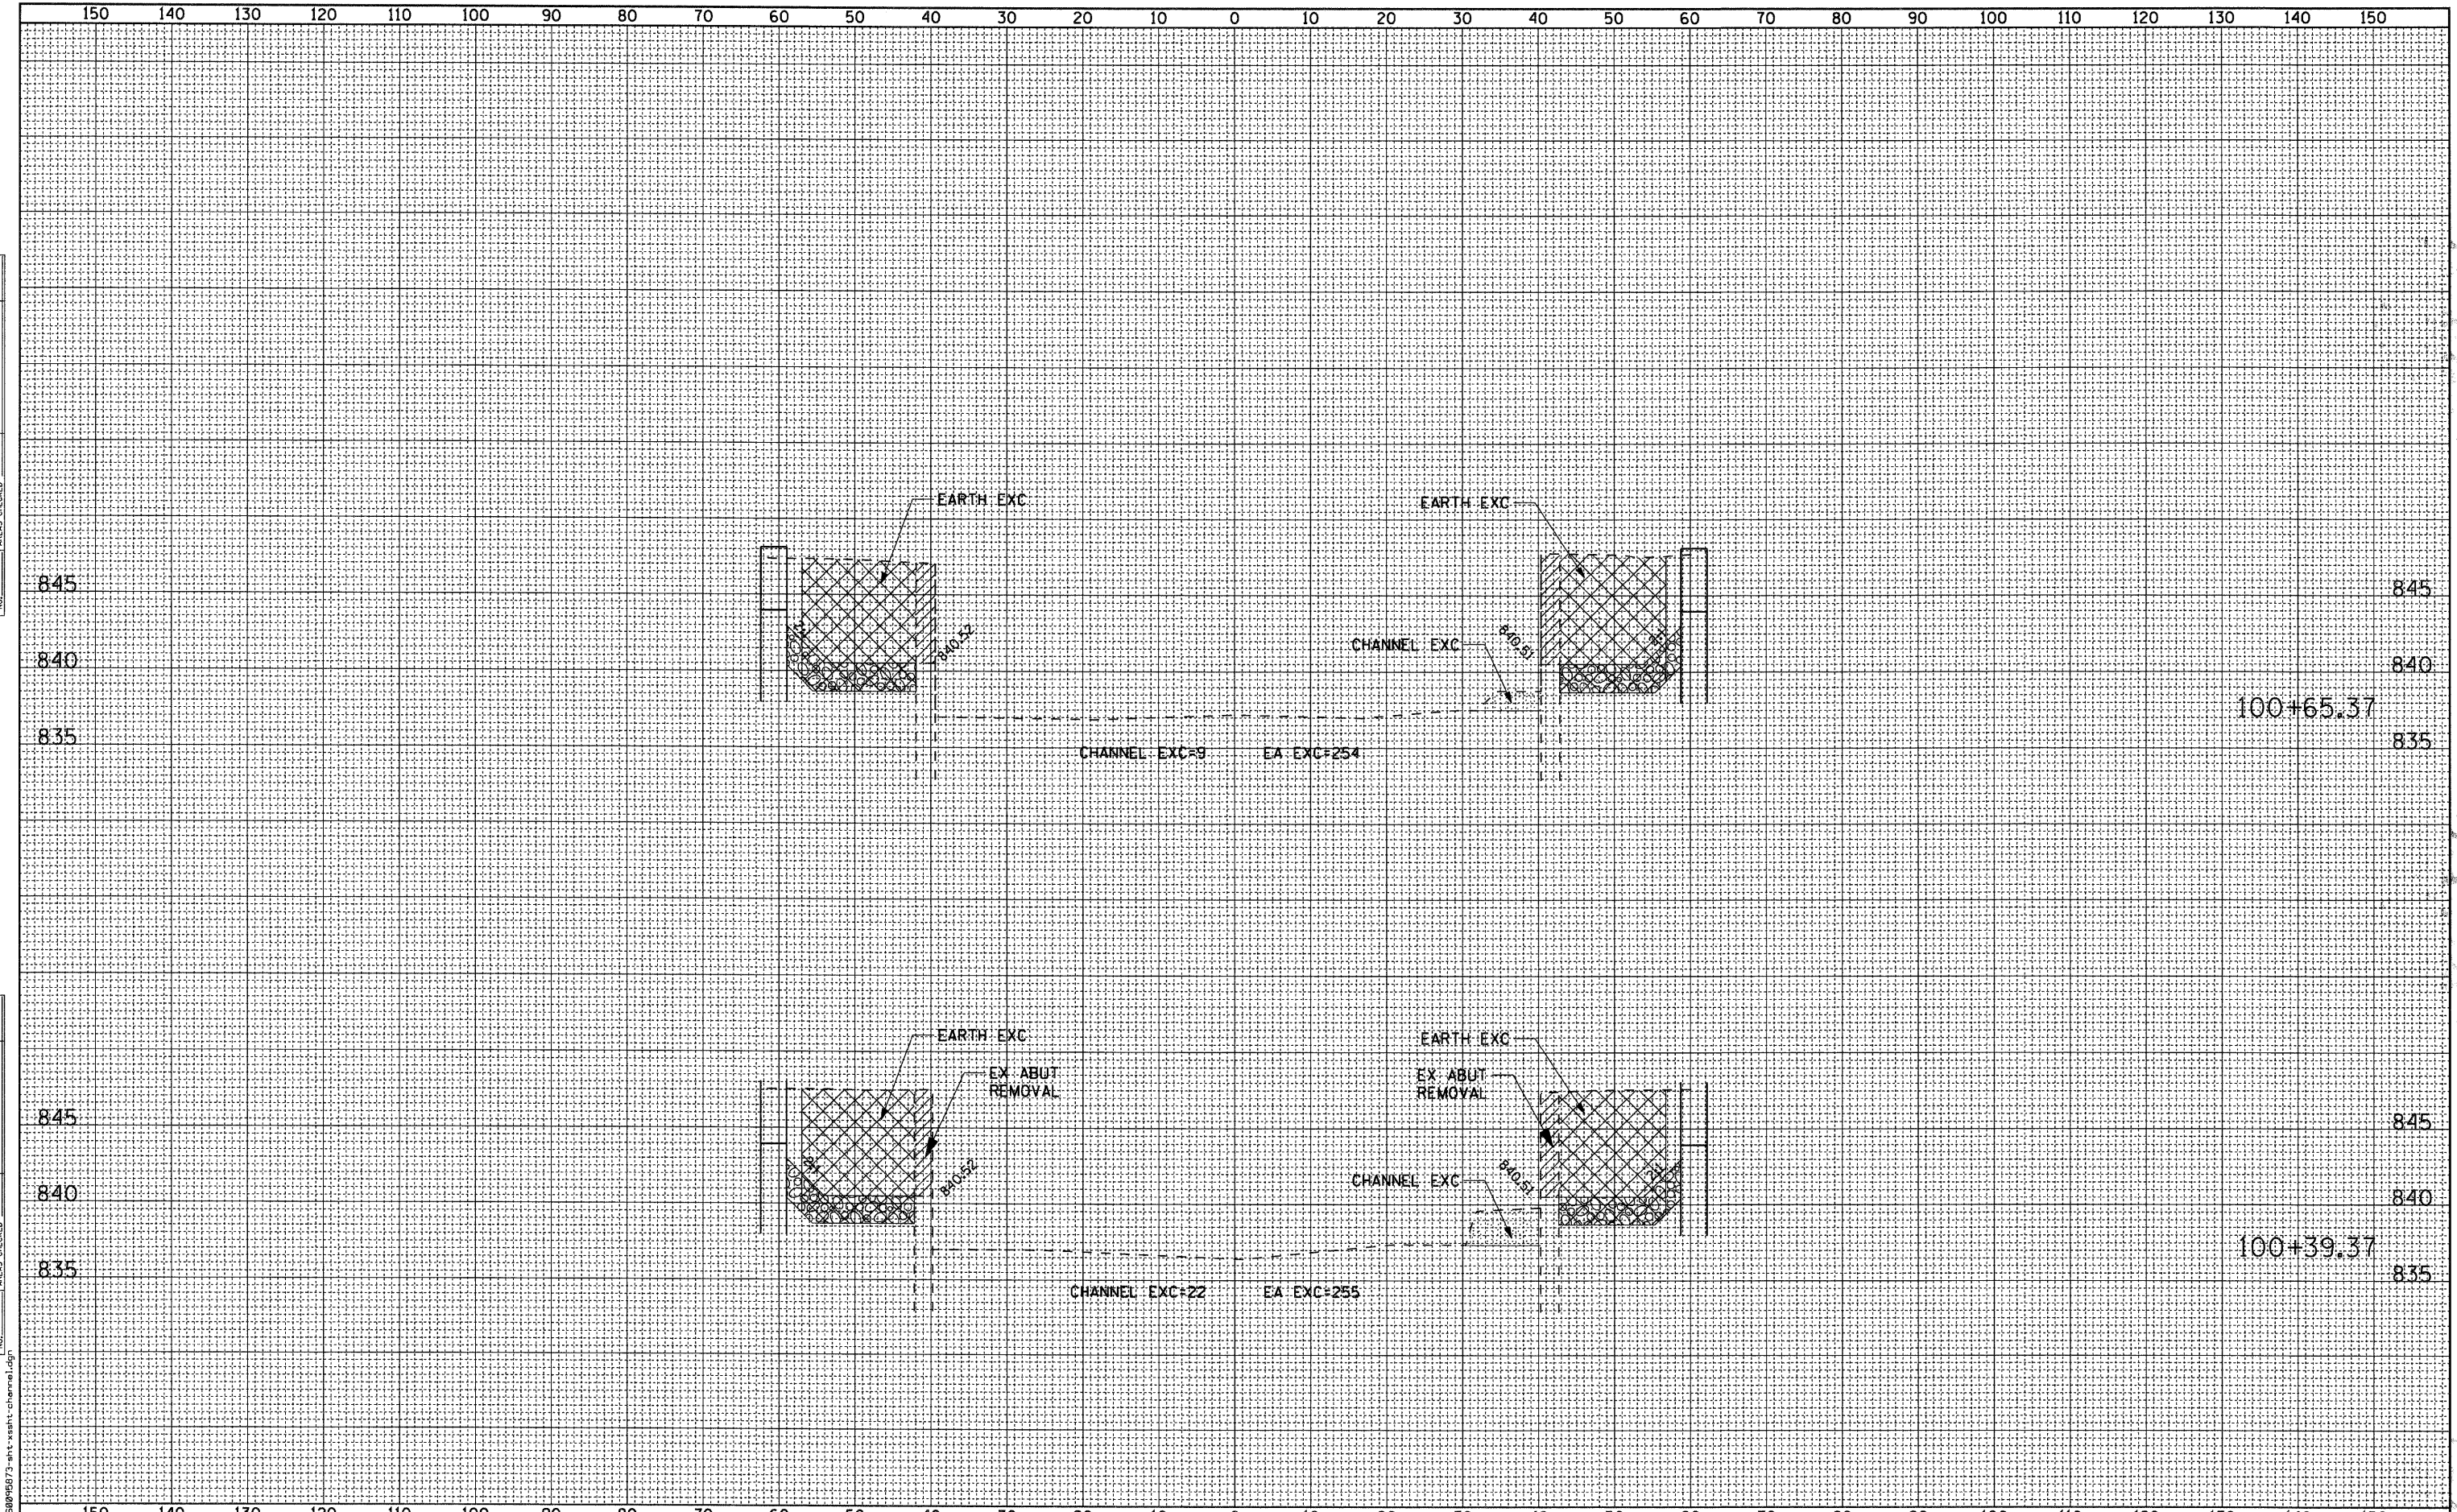

FILE NAME = D:\6898\673-ant-ssht-channel.dgn

**AECOM**

USER NAME = holmann	DESIGNED - NJH	REVISED -
	DRAWN - NJH	REVISED -
PLOT SCALE = 10.00' / IN.	CHECKED -	REVISED -
PLOT DATE = 5/22/2009	DATE - MARCH 5, 2009	REVISED -

**MCHENRY COUNTY  
DIVISION OF TRANSPORTATION**

**CROSS SECTION SHEETS - KISHWAUKEE RIVER**

H: 1"=10', V: 1"=5' SHEET NO. 1 OF 2 SHEETS STA. 100+39.37 TO STA. 100+65.37

F.A.S. RTE.	SECTION	COUNTY	TOTAL SHEETS	SHEET NO.
0031	06-00323-00-BR	MCHENRY	53	52
CONTRACT NO. 63218				
FED. ROAD DIST. NO. 1   ILLINOIS FED. AID PROJECT				