


FINAL SURVEY	SURVEYED	BY	DATE
NOTE BOOK	PLOTTED		
NO.	TEMPLATE		
	AREAS		
	CHECKED		

ORIGINAL SURVEY	SURVEYED	BY	DATE
NOTE BOOK	PLOTTED		
NO.	TEMPLATE		
	AREAS		
	CHECKED		



FILE NAME = D:\6009873\sh-xsh\channel.dgn

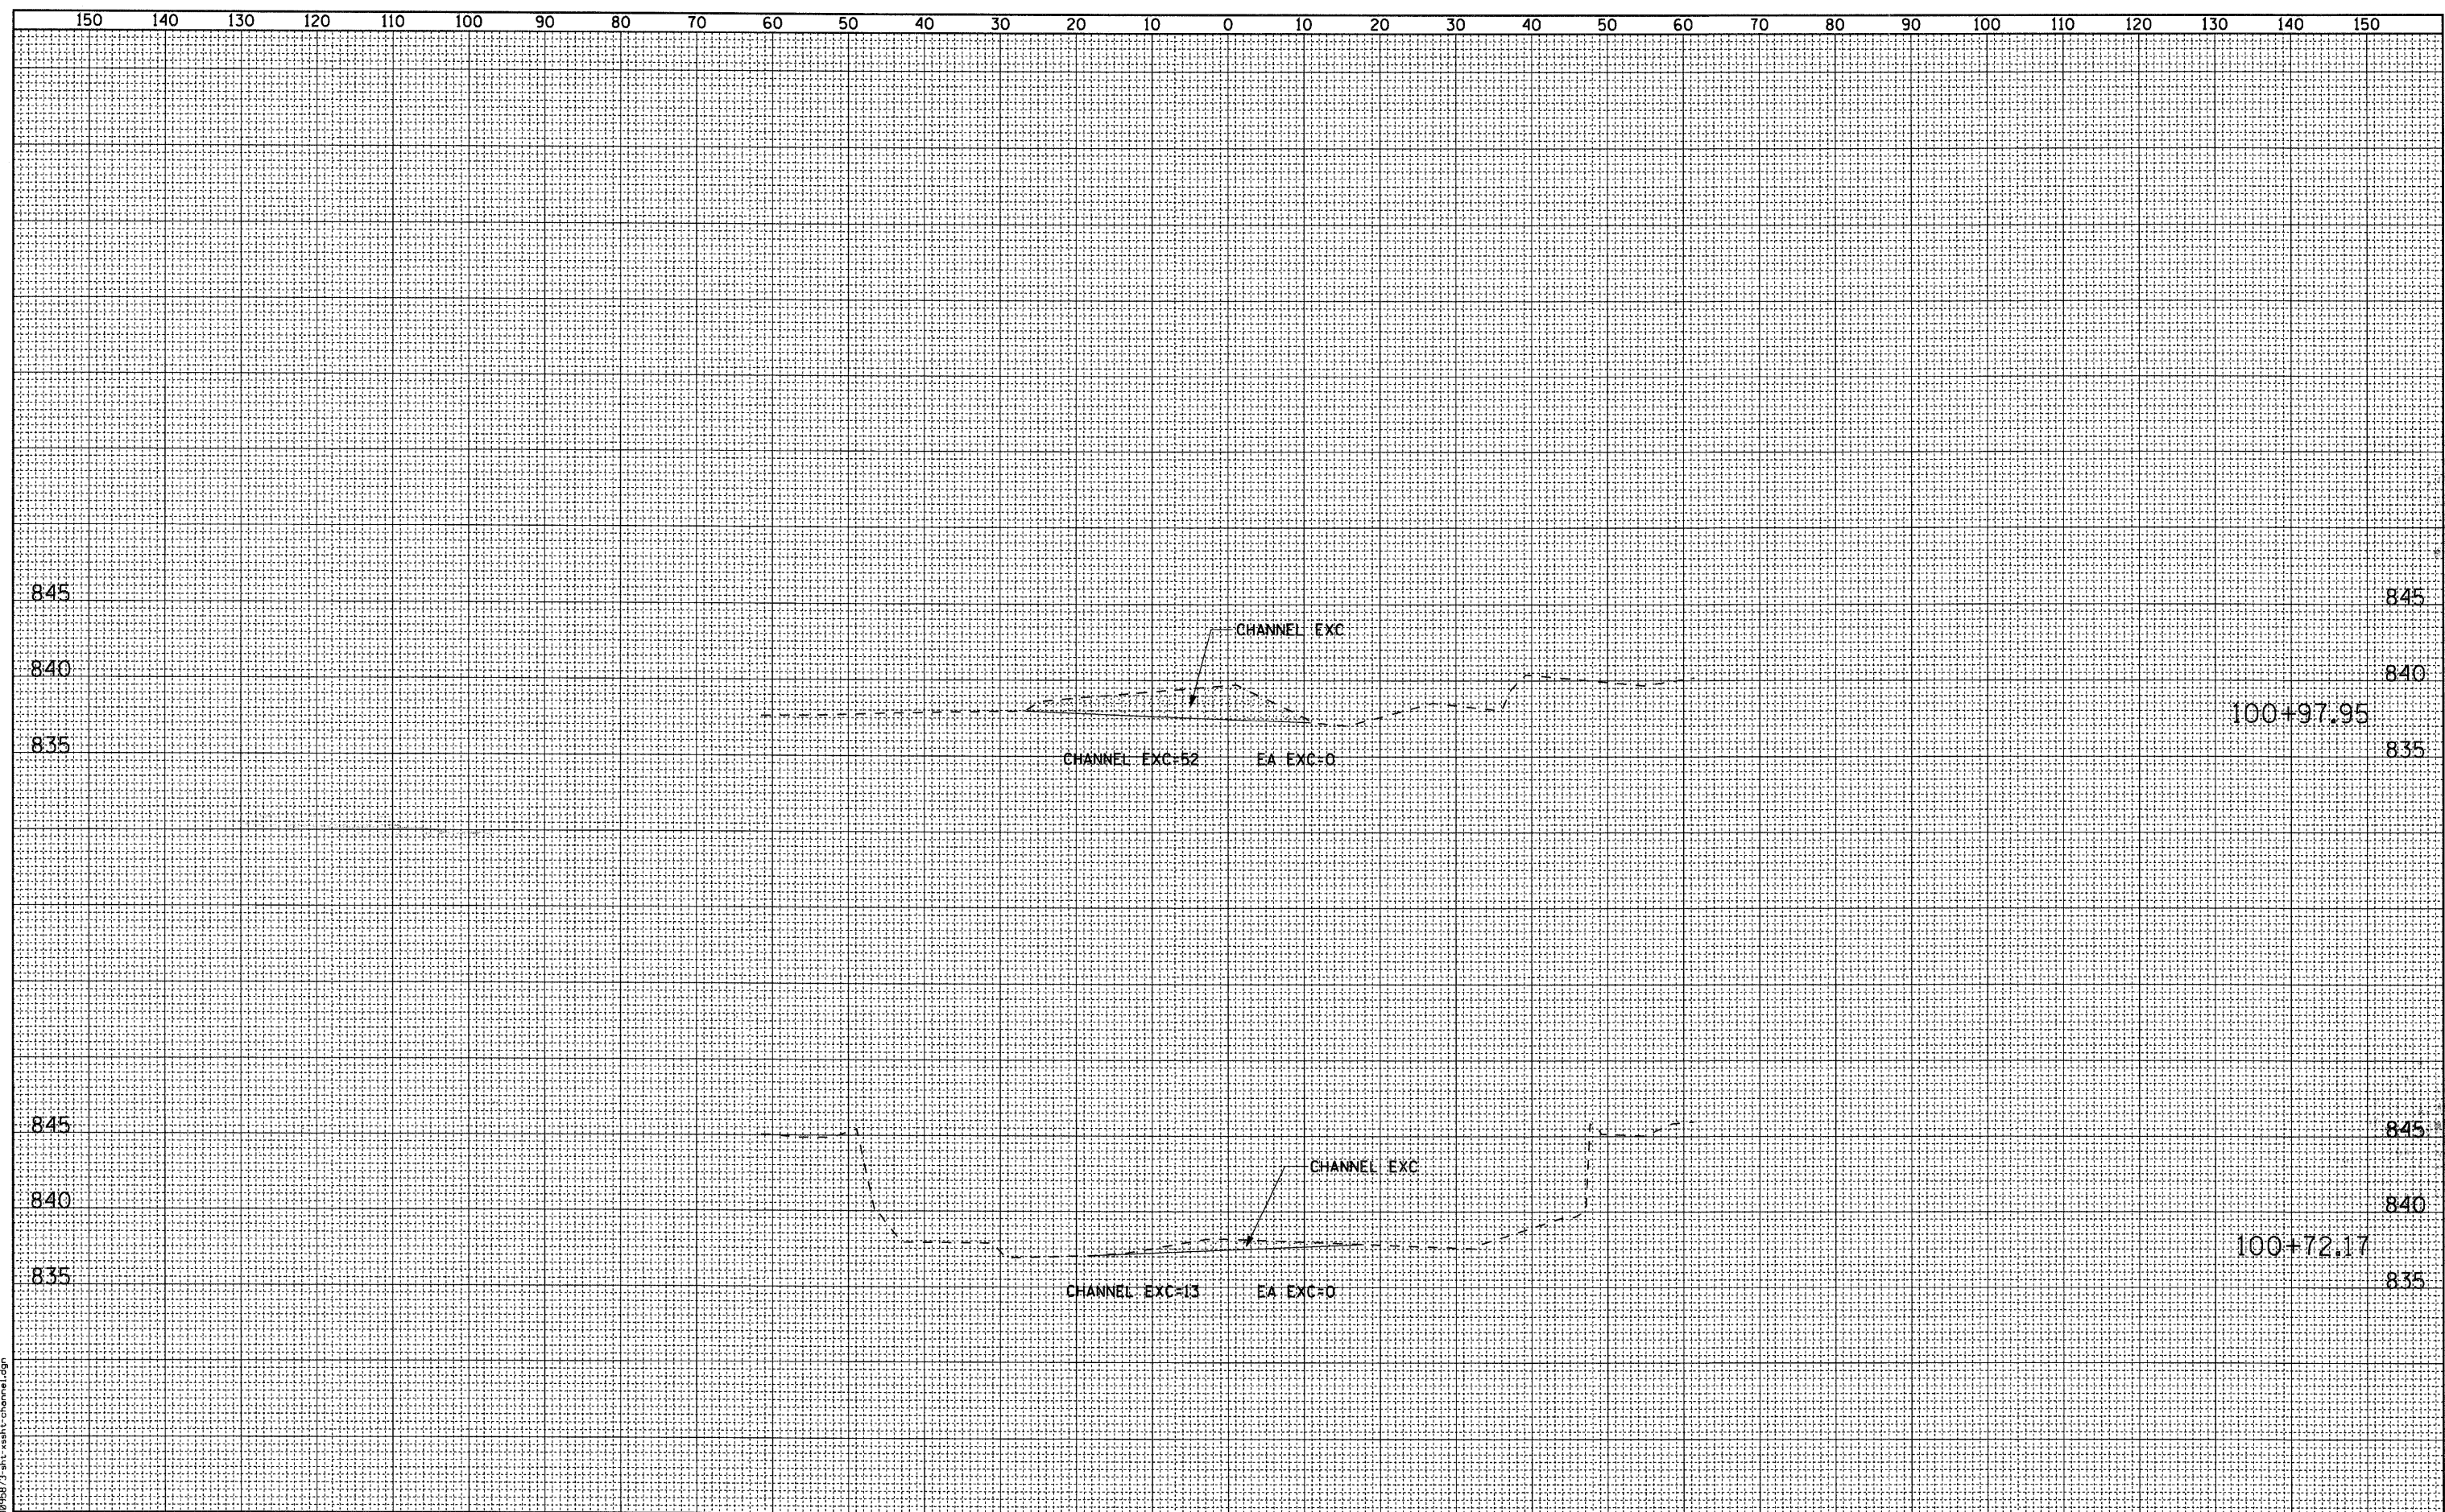

USER NAME = halmann	DESIGNED - NJH	REVISED -
PLOT SCALE = 10.00' / IN.	DRAWN - NJH	REVISED -
PLOT DATE = 5/22/2009	CHECKED -	REVISED -
	DATE - MARCH 5, 2009	REVISED -

**MCHENRY COUNTY
DIVISION OF TRANSPORTATION**

CROSS SECTION SHEETS - KISHWAUKEE RIVER

H: 1"=10', V: 1"=5' SHEET NO. 2 OF 2 SHEETS STA. 100+72.17 TO STA. 100+97.95

F.A.S. RTE. 0031	SECTION 06-00323-00-BR	COUNTY MCHENRY	TOTAL SHEETS 53	SHEET NO. 53
CONTRACT NO. 63218				
FED. ROAD DIST. NO. 1 (ILLINOIS) FED. AID PROJECT				