
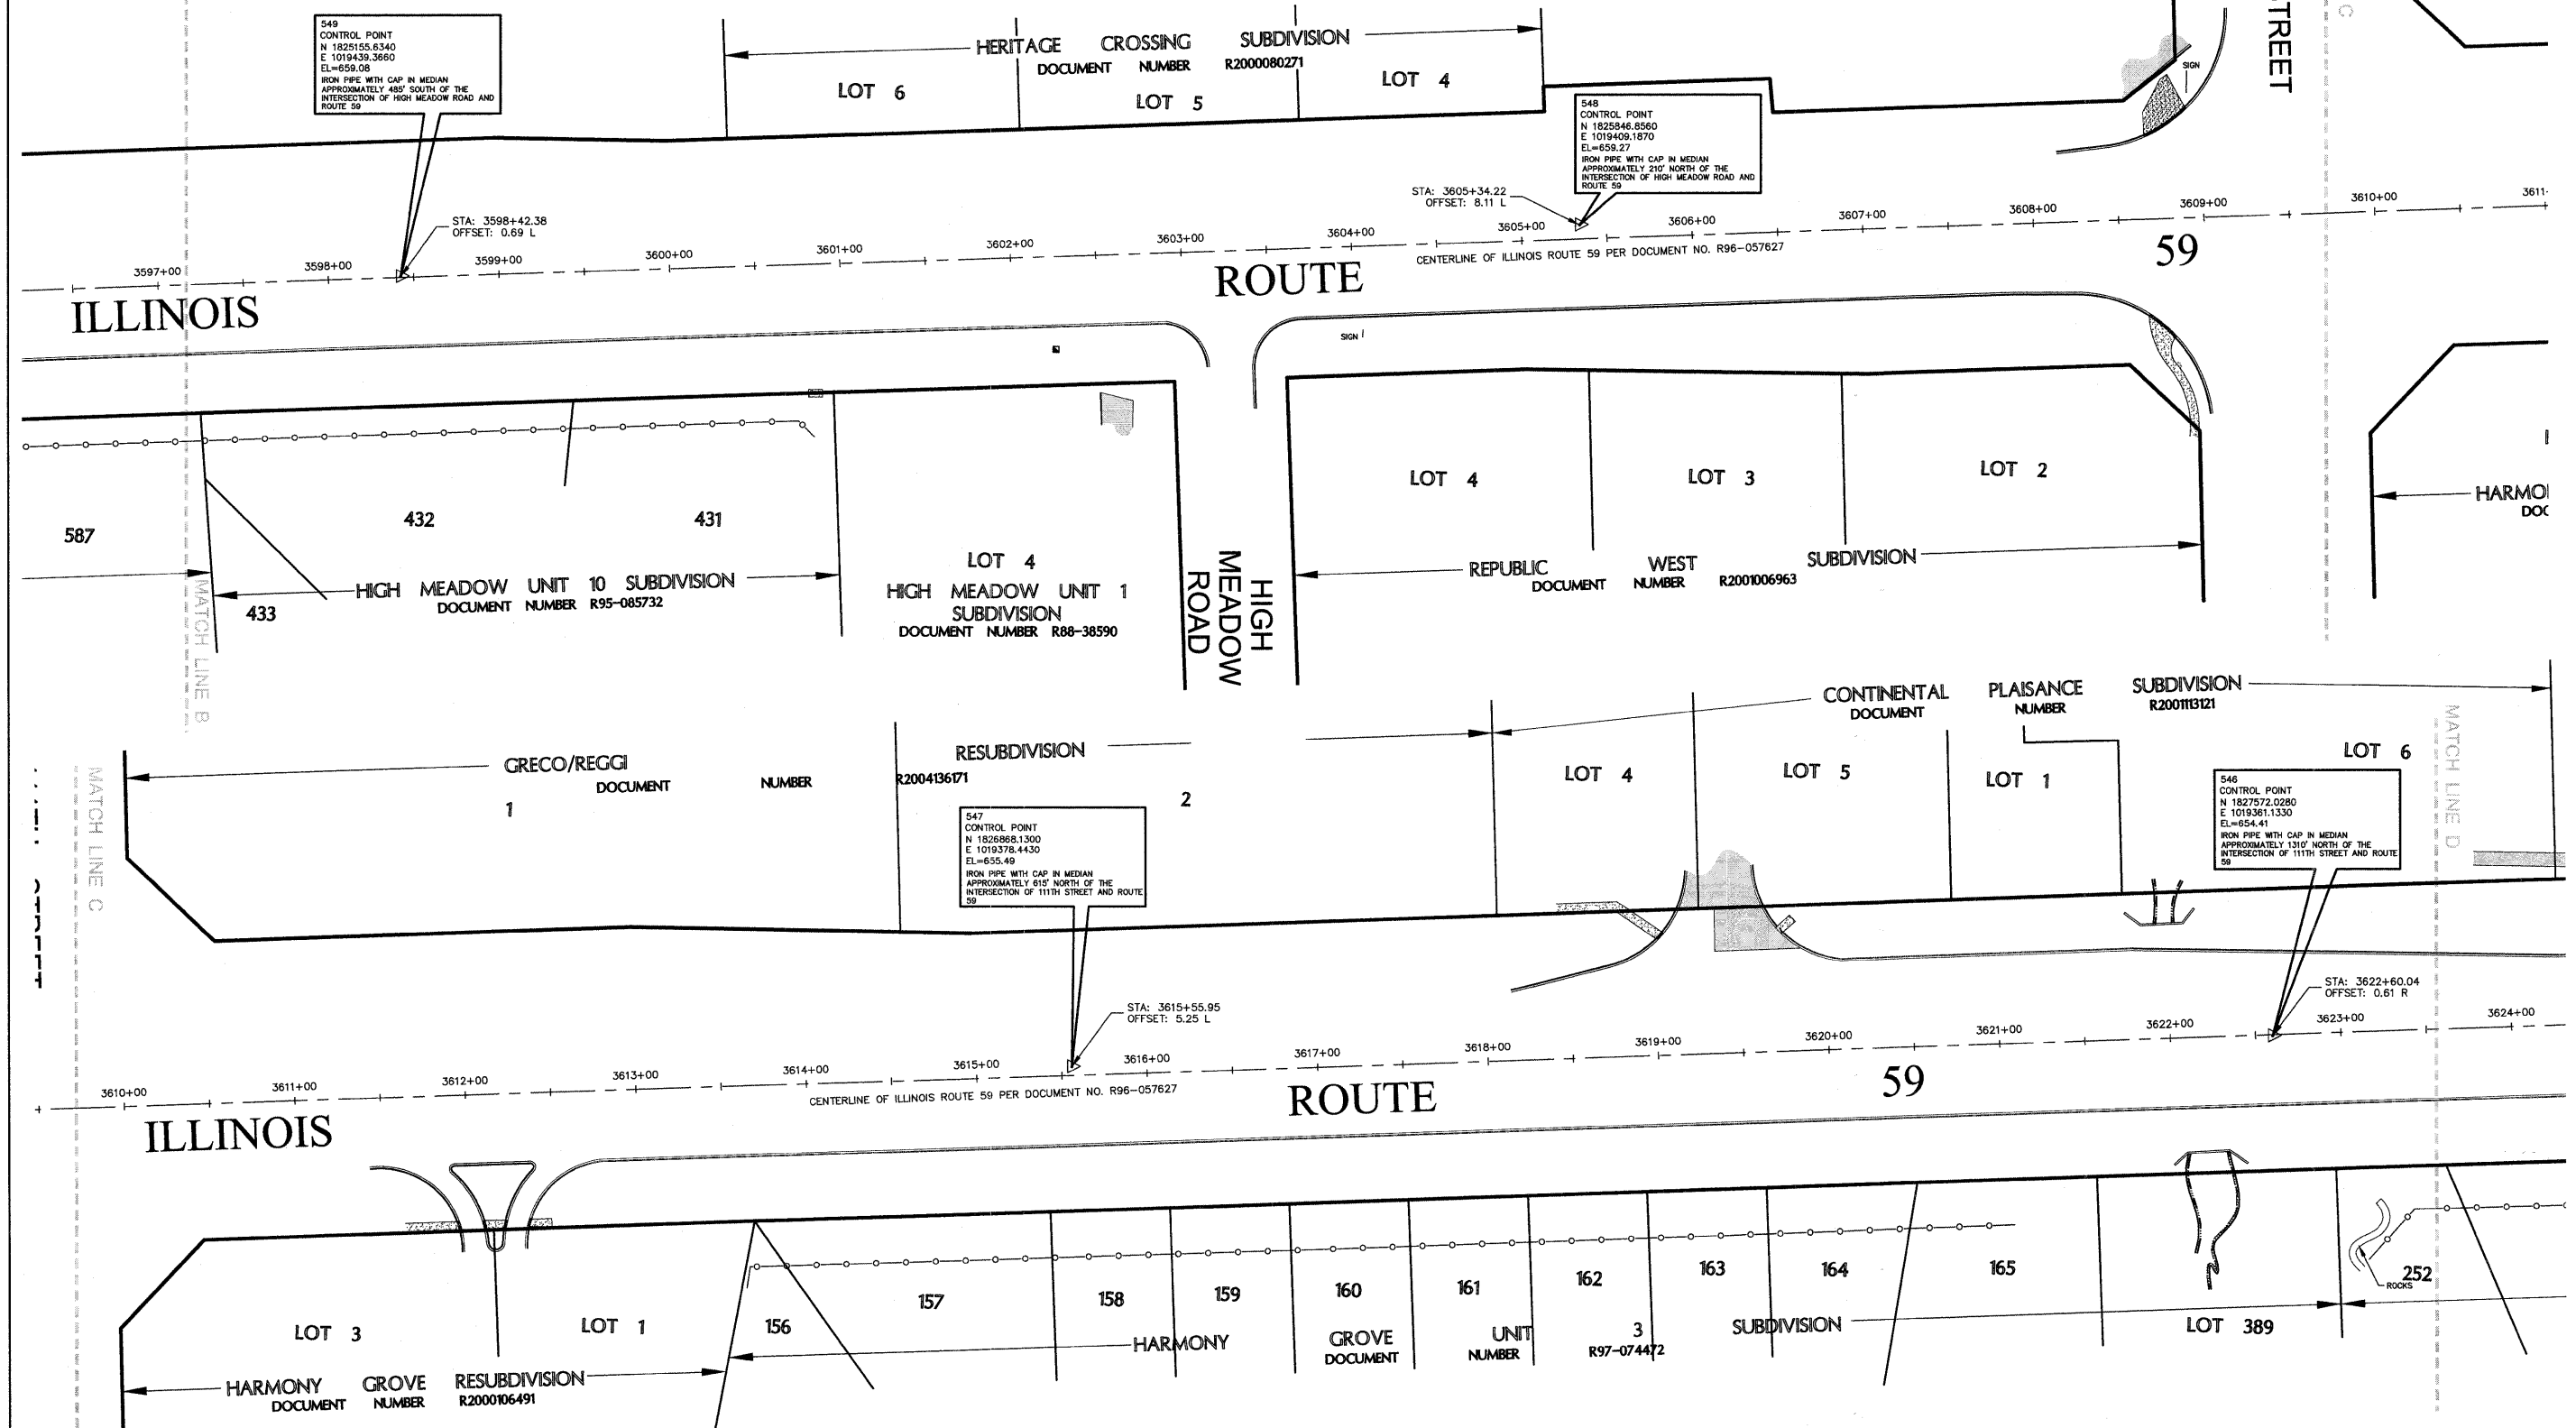


# ALIGNMENT AND CONTROL EXHIBIT OF ILLINOIS ROUTE 59

11TH STREET

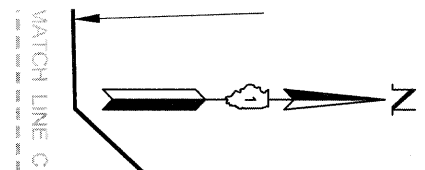

**COMPASS**  
SURVEYING LTD

2631 GINGER WOODS PARKWAY, STE. 100  
AURORA, IL 60502  
PHONE: (630) 820-9100 FAX: (630) 820-7030

**CIVILTECH**

450 E. Devon Ave, Suite 300 - Itasca, Illinois 60143  
Tel: 630.773.3900 - Fax: 630.773.3975  
www.civiltechinc.com

DESIGNED	REVISED	—
DRAWN	REVISED	—
CHECKED	REVISED	—
DATE	8/13/2009	REVISED

**CITY OF NAPERVILLE**

ALIGNMENT AND TIES PLAN  
ILLINOIS ROUTE 59 SIDEWALK CONSTRUCTION

SCALE: 1"=50'

F.A.P. RTE.	SECTION	COUNTY	TOTAL SHEETS	SHEET NO.
338	07-00136-00-SW	WILL & DUPAGE	88	5A
FED. ROAD DIST. NO. 1 ILLINOIS			CONTRACT NO. 63224	