


ALIGNMENT AND CONTROL EXHIBIT

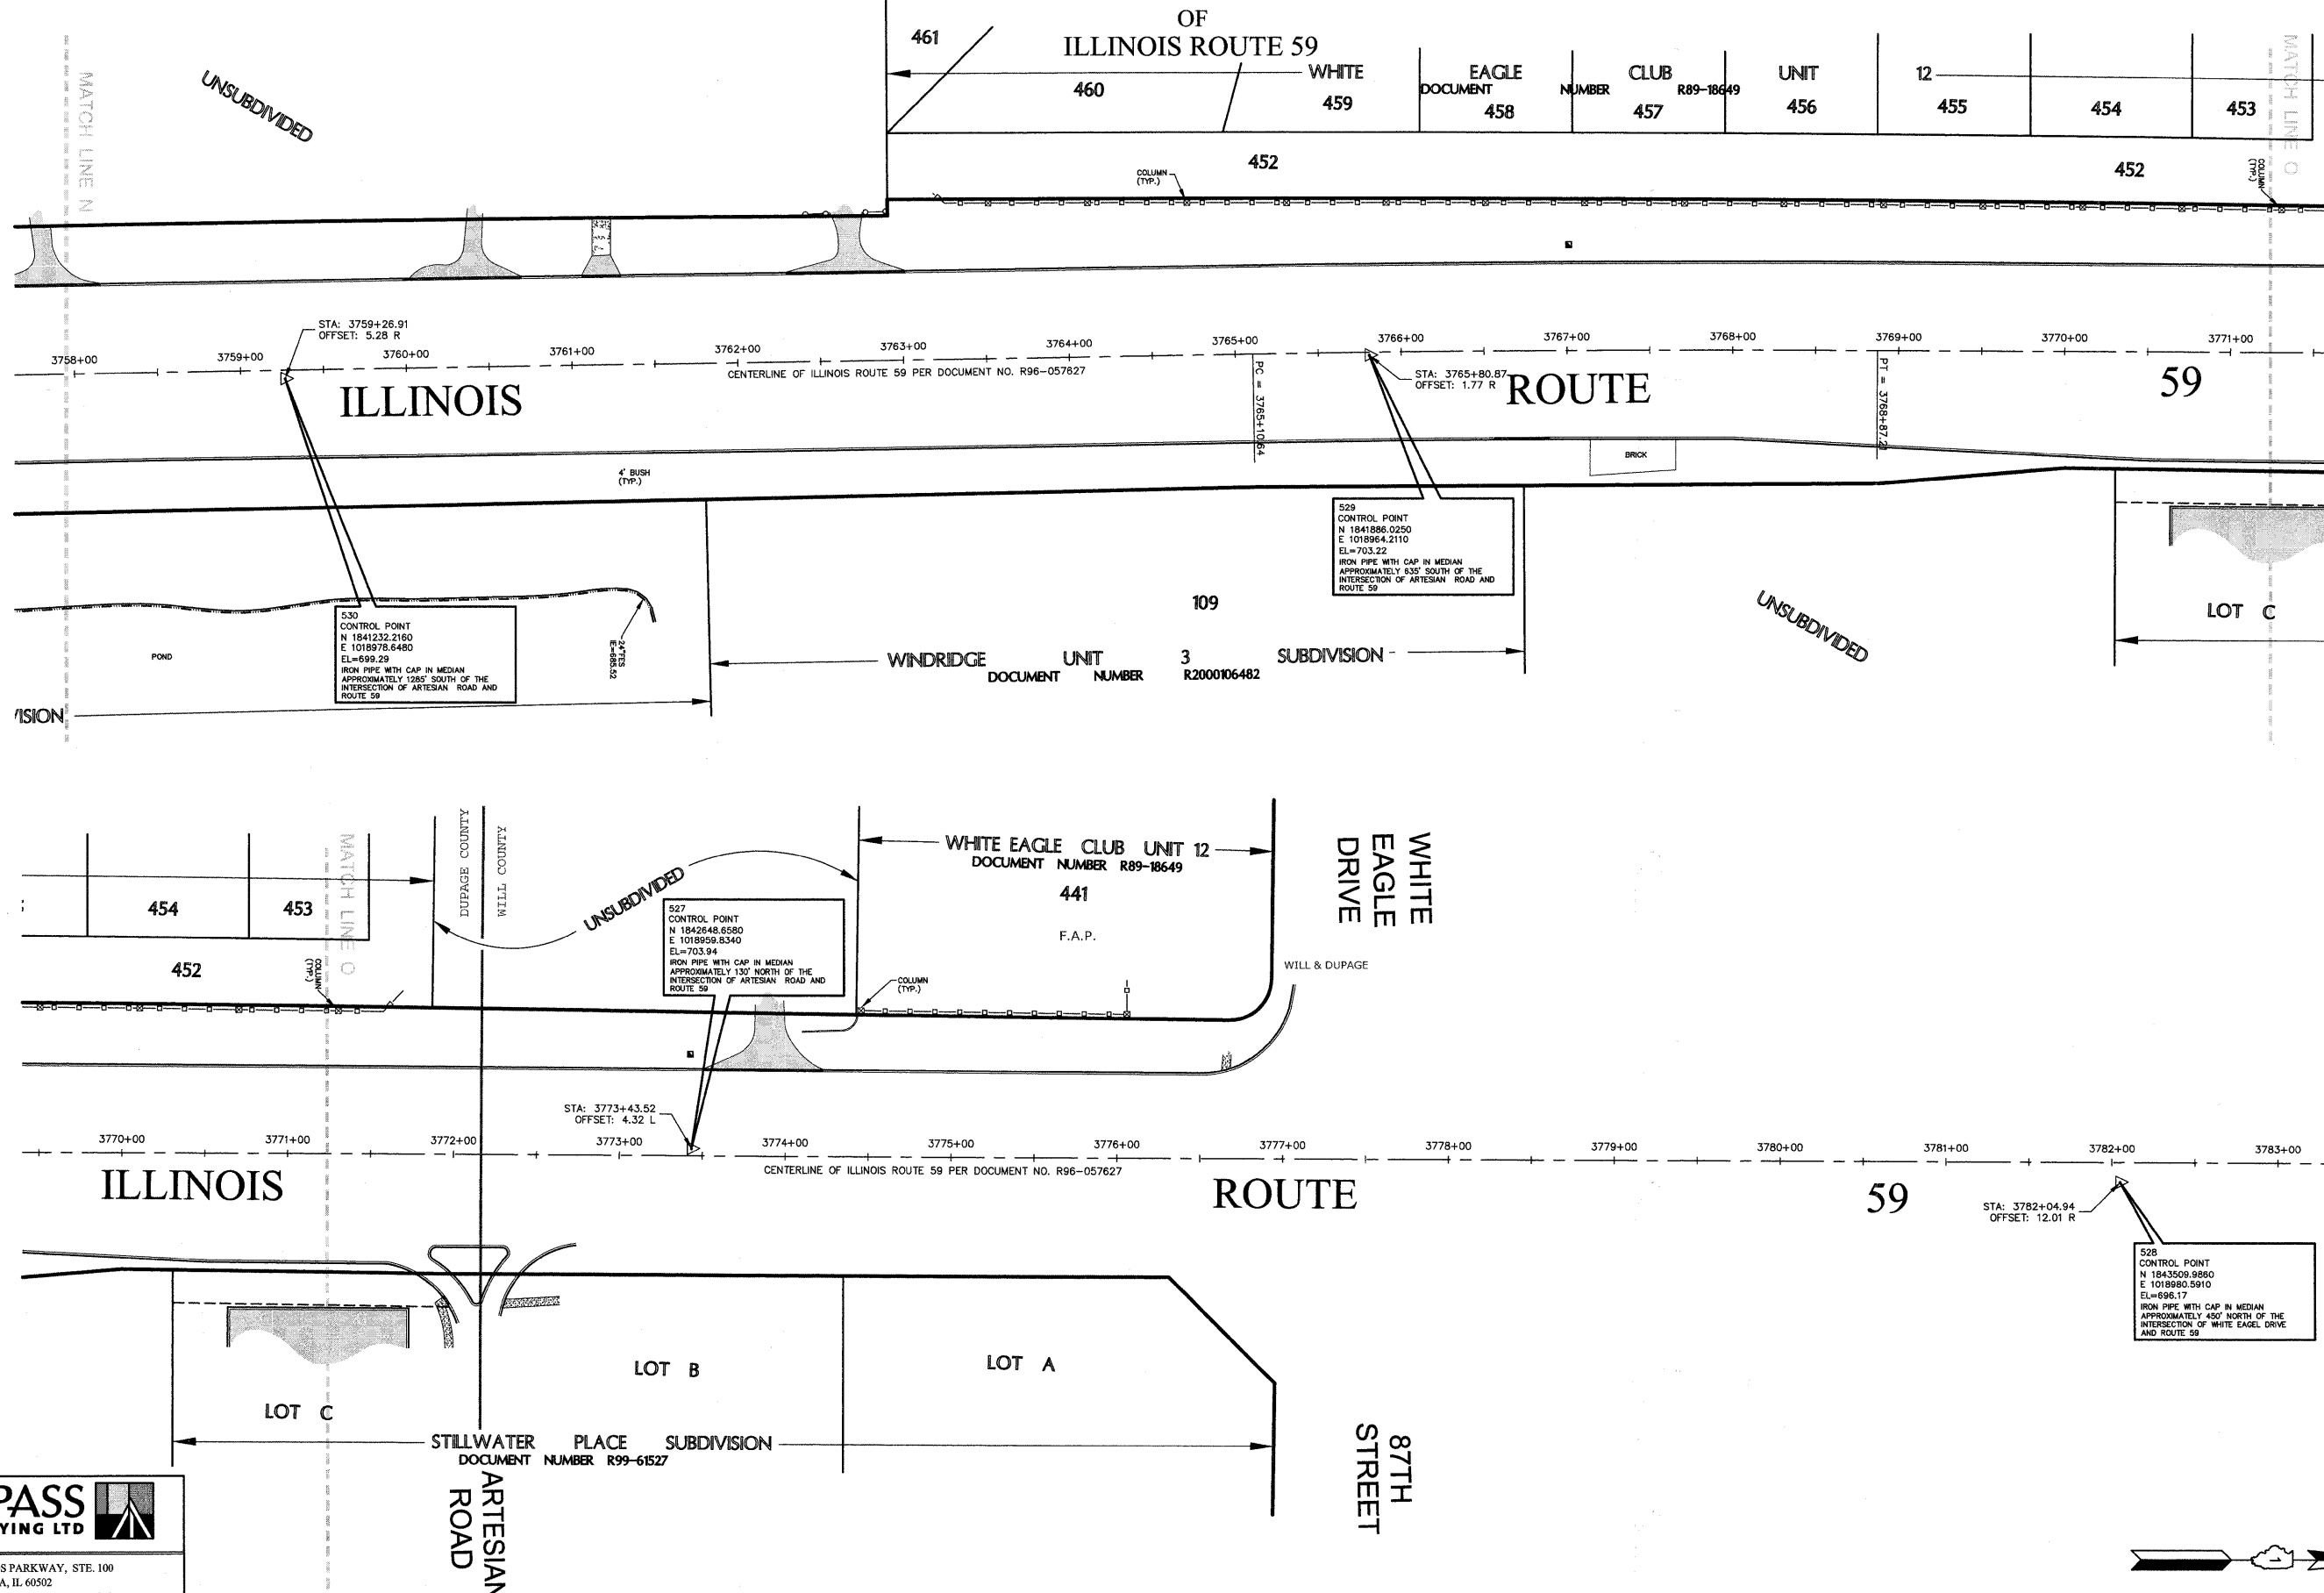

461	460	WHITE 459	EAGLE DOCUMENT 458	CLUB NUMBER 457	R89-18649	UNIT 456	12	455	454	453
		452							452	

ILLINOIS

ROUTE 59

WINDRIDGE UNIT 3 SUBDIVISION
DOCUMENT NUMBER R2000106482

WHITE EAGLE CLUB UNIT 12
DOCUMENT NUMBER R89-18649

ILLINOIS

ROUTE 59

STILLWATER PLACE SUBDIVISION
DOCUMENT NUMBER R99-61527

ARTESIAN ROAD

WHITE EAGLE DRIVE

87TH STREET

COMPASS SURVEYING LTD

2631 GINGER WOODS PARKWAY, STE. 100
AURORA, IL 60502
PHONE: (630) 820-9100 FAX: (630) 820-7030

CIVILTECH
450 E. Devon Ave, Suite 300 - Itasca, Illinois 60143
Tel: 630.773.3900 - Fax: 630.773.3975
www.civiltechinc.com

DESIGNED	REVISED	---
DRAWN	REVISED	---
CHECKED	REVISED	---
DATE	8/13/2009	REVISED



CITY OF NAPERVILLE

SCALE: 1"=50'

ALIGNMENT AND TIES PLAN
ILLINOIS ROUTE 59 SIDEWALK CONSTRUCTION

F.A.P. RTE.	SECTION	COUNTY	TOTAL SHEETS	SHEET NO.
338	07-00136-00-SW	WILL & DUPAGE	88	56
FED. ROAD DIST. NO. 1 ILLINOIS			CONTRACT NO. 63224	

