


LEGEND

- EXISTING RIGHT OF WAY
- EXISTING DRAINAGE DIVIDE
- EXISTING STORM SEWER
- PROPOSED STORM SEWER
- PROPOSED CATCH BASIN
- PROPOSED SWALE
- EXISTING SWALE
- EXISTING DITCH
- EXISTING MANHOLE
- EXISTING CATCH BASIN
- EXISTING INLET
- EXISTING OUTFALL
- EXISTING SHEET FLOW
- EXISTING SIDEWALK
- PROPOSED SIDEWALK
- PROPOSED SIDEWALK TO BE CONSTRUCTED BY DEVELOPER

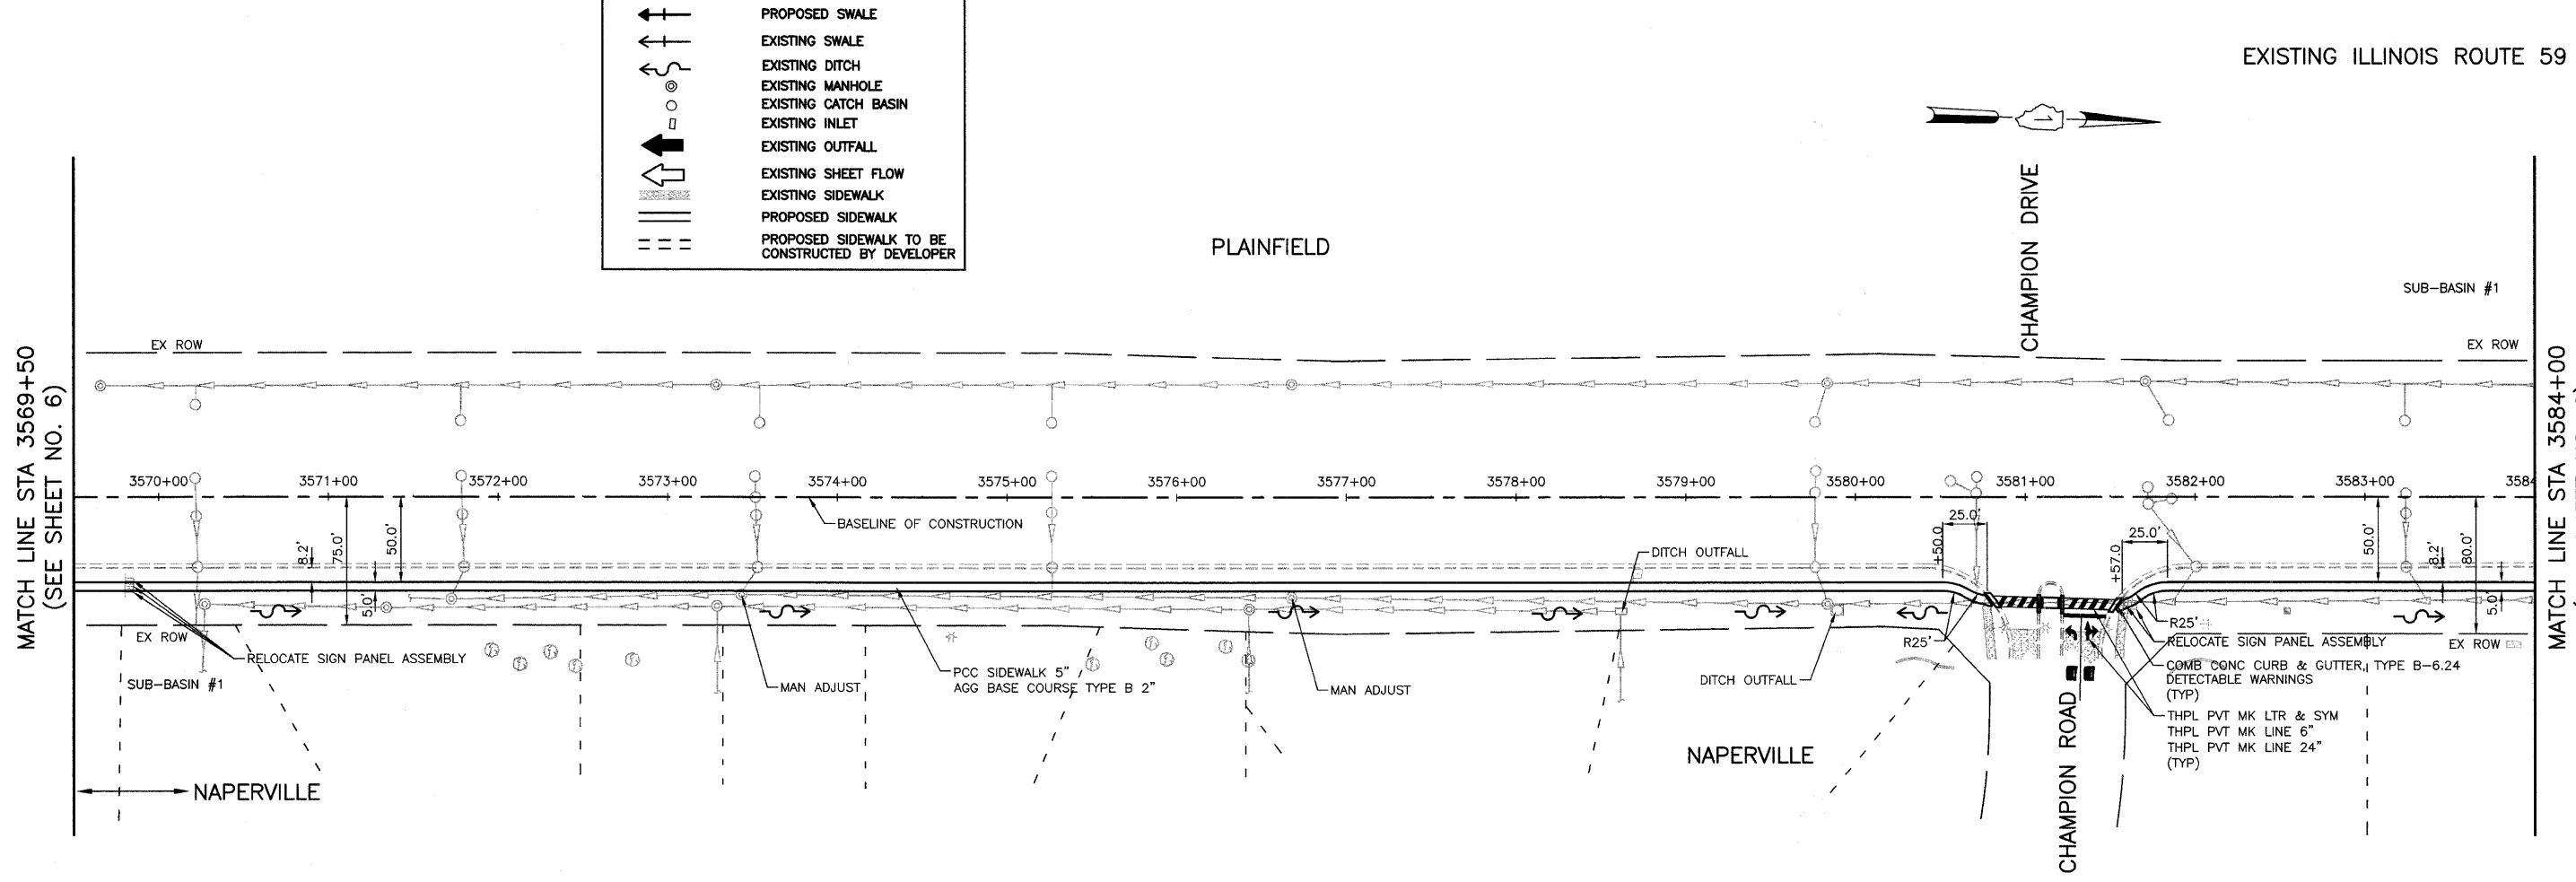

CIVILTECH
 450 E. Devon Ave, Suite 300 - Itasca, Illinois 60143
 Tel: 630.773.3900 - Fax: 630.773.3975
 www.civiltechinc.com

| | |
|-----------------------|-----------|
| DESIGNED <i>BLG</i> | REVISED - |
| DRAWN <i>BLG</i> | REVISED - |
| CHECKED <i>RTM</i> | REVISED - |
| DATE <i>8/13/2009</i> | REVISED - |



EXISTING AND PROPOSED SIDEWALK PLAN
 ILLINOIS ROUTE 59 SIDEWALK CONSTRUCTION

| | | | | |
|--------------------------------|----------------|---------------|--------------------|-----------|
| F.A.P. RTE. | SECTION | COUNTY | TOTAL SHEETS | SHEET NO. |
| 338 | 07-00136-00-SW | WILL & DUPAGE | 88 | 7 |
| FED. ROAD DIST. NO. 1 ILLINOIS | | | CONTRACT NO. 63224 | |

SCALE: 1"=50' STA. 3569+00 TO STA. 3584+00