
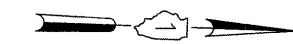


LEGEND

	EXISTING RIGHT OF WAY
	EXISTING DRAINAGE DIVIDE
	EXISTING STORM SEWER
	PROPOSED STORM SEWER
	PROPOSED CATCH BASIN
	PROPOSED SWALE
	EXISTING SWALE
	EXISTING DITCH
	EXISTING MANHOLE
	EXISTING CATCH BASIN
	EXISTING INLET
	EXISTING OUTFALL
	EXISTING SHEET FLOW
	EXISTING SIDEWALK
	PROPOSED SIDEWALK
	PROPOSED SIDEWALK TO BE CONSTRUCTED BY DEVELOPER

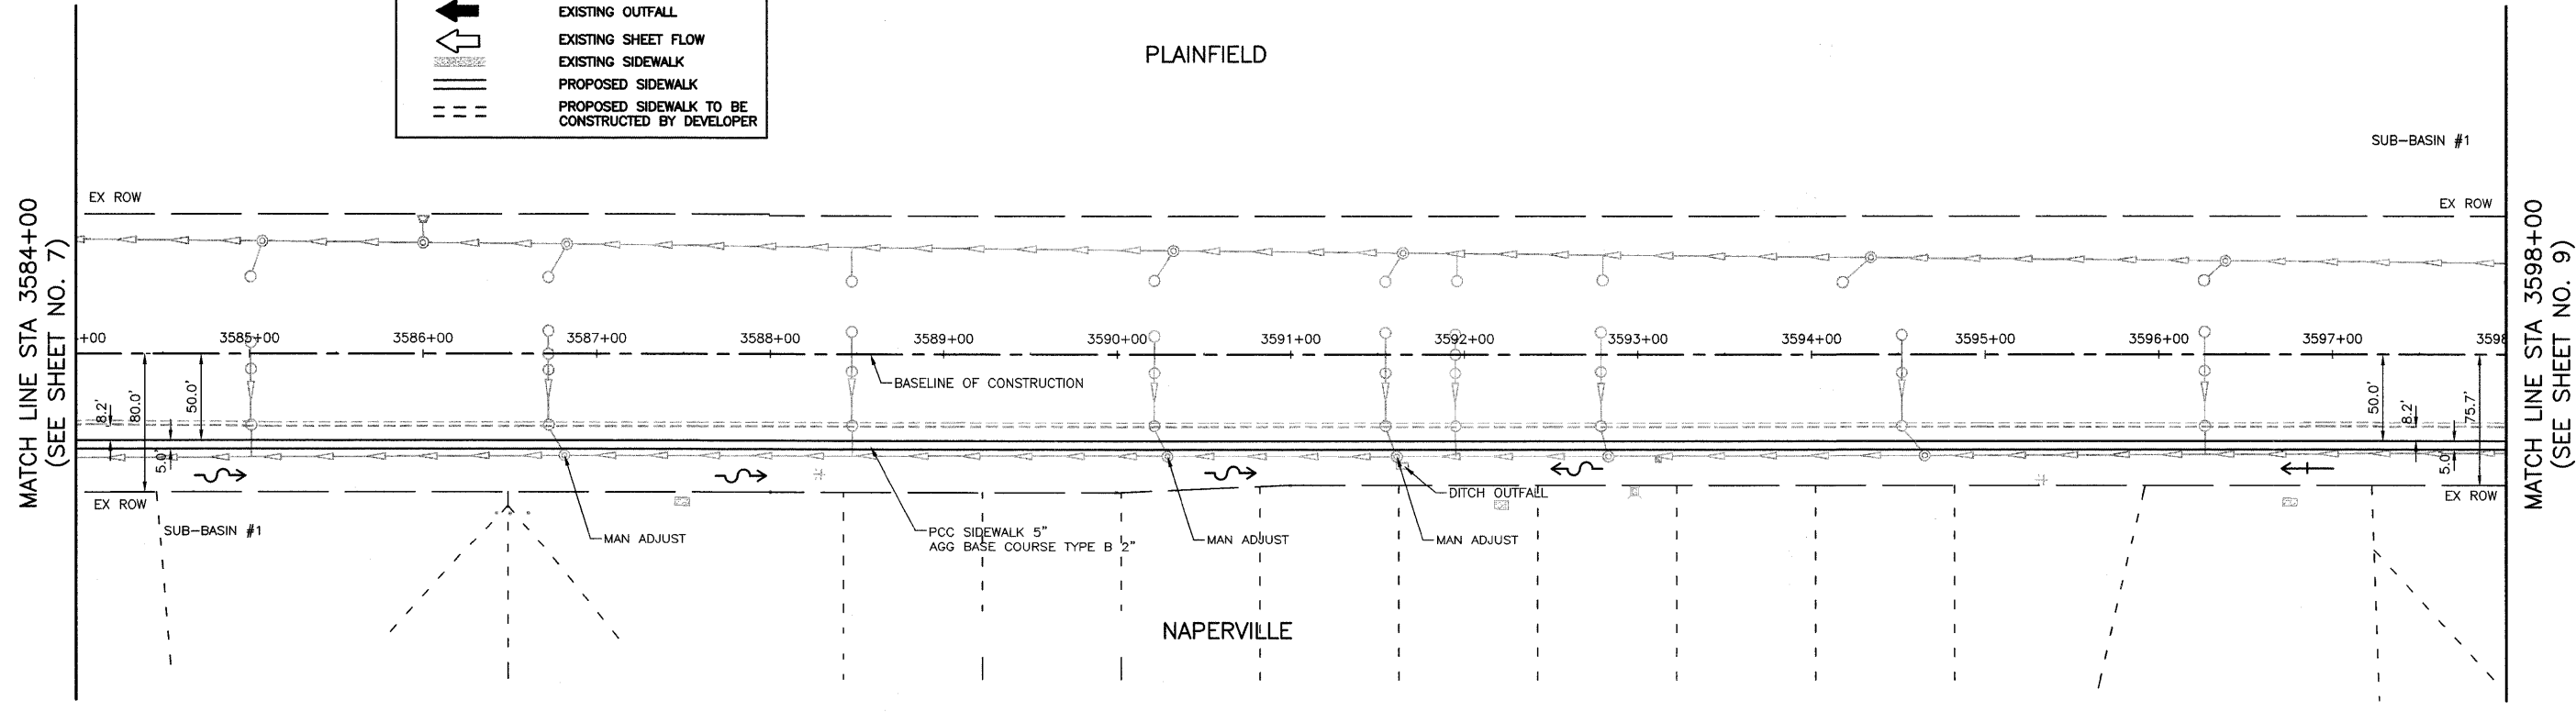

EXISTING ILLINOIS ROUTE 59

PROPOSED ILLINOIS ROUTE 59

CIVILTECH
 450 E. Devon Ave, Suite 300 - Itasca, Illinois 60143
 Tel: 630.773.3900 - Fax: 630.773.3975
 www.civiltechinc.com

DESIGNED <i>BLG</i>	REVISED -
DRAWN <i>BLG</i>	REVISED -
CHECKED <i>RTM</i>	REVISED -
DATE <i>8/13/2009</i>	REVISED -



CITY OF NAPERVILLE

EXISTING AND PROPOSED SIDEWALK PLAN
 ILLINOIS ROUTE 59 SIDEWALK CONSTRUCTION

SCALE: 1"=50' STA. 3584+00 TO STA. 3598+00

F.A.P. RTE.	SECTION	COUNTY	TOTAL SHEETS	SHEET NO.
338	07-00136-00-SW	WILL & DUPAGE	88	8
CONTRACT NO. 63224			FED. ROAD DIST. NO. 1 ILLINOIS	