


LEGEND

- EXISTING RIGHT OF WAY
- EXISTING DRAINAGE DIVIDE
- EXISTING STORM SEWER
- PROPOSED STORM SEWER
- PROPOSED CATCH BASIN
- PROPOSED SWALE
- EXISTING SWALE
- EXISTING DITCH
- EXISTING MANHOLE
- EXISTING CATCH BASIN
- EXISTING INLET
- EXISTING OUTFALL
- EXISTING SHEET FLOW
- EXISTING SIDEWALK
- PROPOSED SIDEWALK
- PROPOSED SIDEWALK TO BE CONSTRUCTED BY DEVELOPER

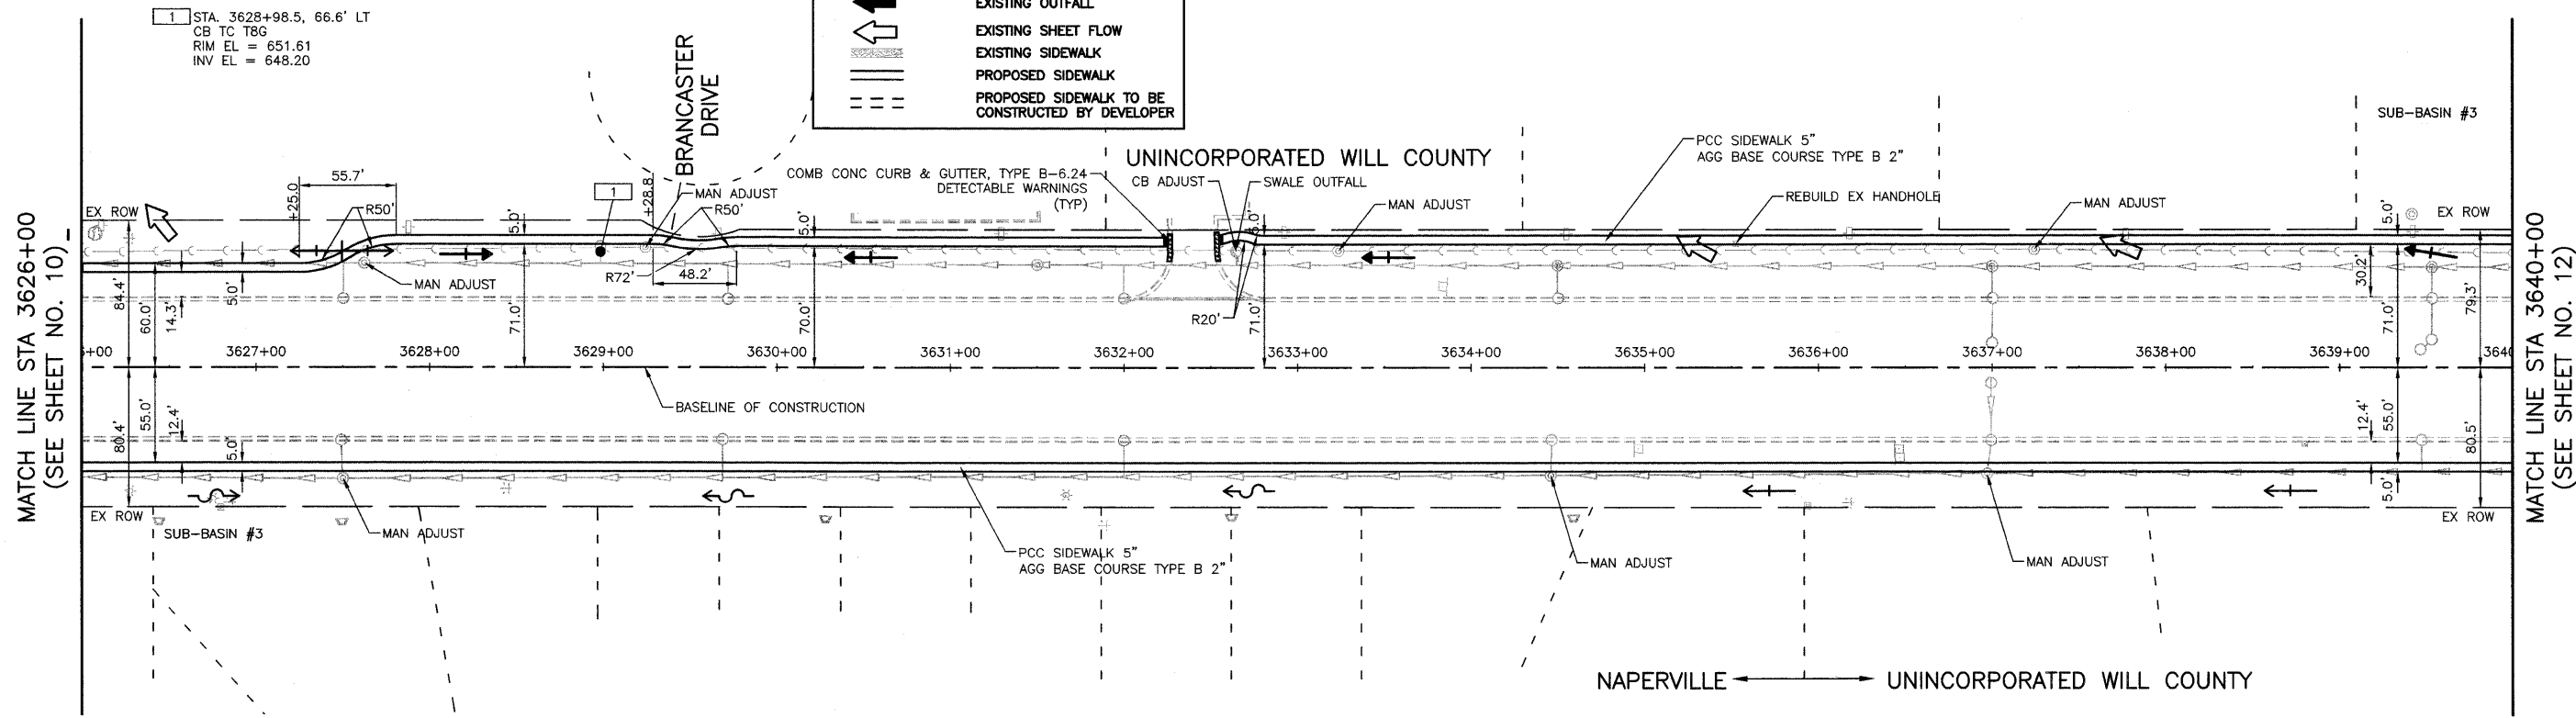

1 STA. 3628+98.5, 66.6' LT
 CB TC TBG
 RIM EL = 651.61
 INV EL = 648.20

DESIGNED	BLG	REVISED	-
DRAWN	BLG	REVISED	-
CHECKED	RTM	REVISED	-
DATE	8/13/2009	REVISED	-

PROPOSED ILLINOIS ROUTE 59

F.A.P. RTE.	SECTION	COUNTY	TOTAL SHEETS	SHEET NO.
338	07-00136-00-SW	WILL & DUPAGE	88	11

CONTRACT NO. 63224
 FED. ROAD DIST. NO. 1 ILLINOIS