


COPYRIGHT © 2009, BY BAXTER & WOODMAN, INC.
 STATE OF ILLINOIS - PROFESSIONAL DESIGN FIRM
 LICENSE NO. - 184-00121 - EXPIRES 4/30/2011
 566bdc 8/19/2009 7:54:43 AM
 ...\\PDI\lkt7\low_res_for_E-mail\p1t
 ...\\CADD-SURVEY\PLOTS\B&W\F1
 ...\\corpbaxwood.com\projects\mokena\p1\090356-Dr-audrenLAPP\CADD-SURVEY\DRAWINGS\DGNS\090356-Plan01.sht

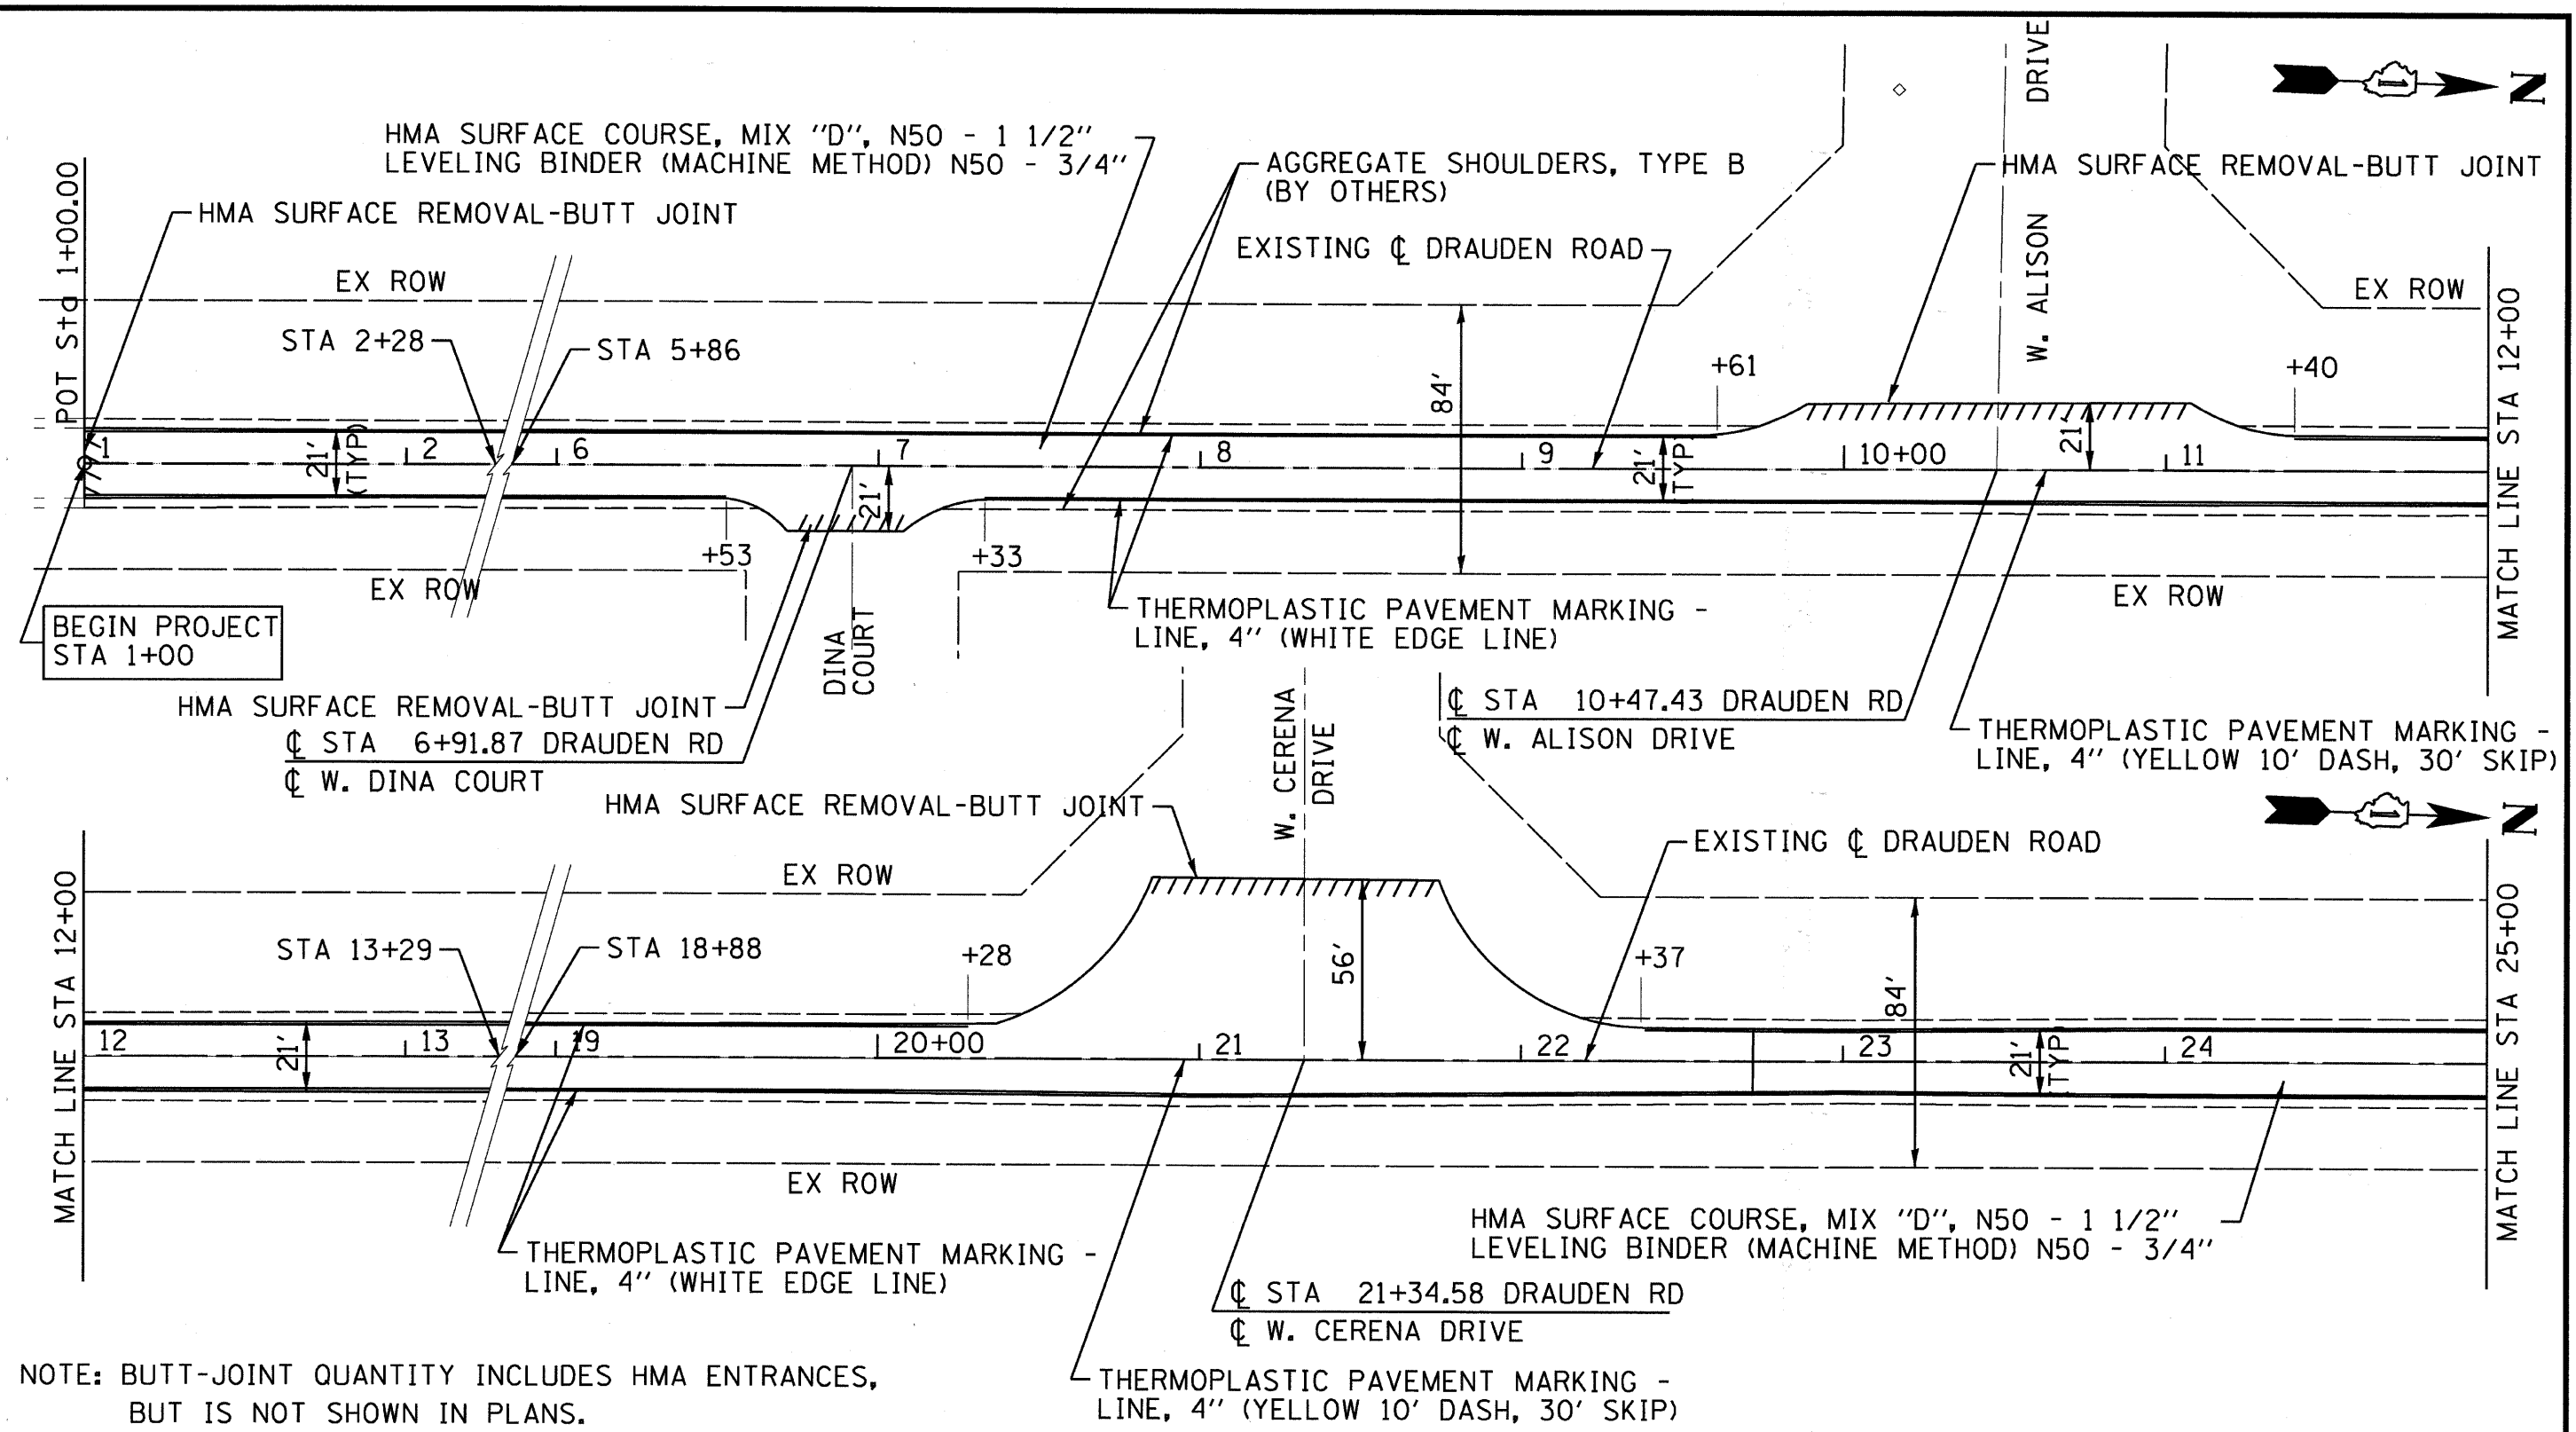

NOTE: BUTT-JOINT QUANTITY INCLUDES HMA ENTRANCES, BUT IS NOT SHOWN IN PLANS.

Baxter & Woodman Crystal Lake, Illinois 815.459.1200 Burlington, Wisconsin 262.782.7834 Mokena, Illinois 708.472.2090 DeKalb, Illinois 815.797.9111 Crystal Lake, Illinois 815.222.2088 Chicago, Illinois 312.572.0050 Plainfield, Illinois 815.609.7425	USER NAME = 566bdc FILE NAME = 090356-Plan01.sht PLOT DATE = 8/19/2009	DESIGNED - JGH DRAWN - BCD CHECKED - NJP DATE - 6-30-09	REVISED - IDOT REVIEW 6-29-09 REVISED - IDOT REVIEW 8-13-09 REVISED - REVISED -	VILLAGE OF PLAINFIELD, ILLINOIS FAU ROUTE 0405 DRAUDEN ROAD (LAPP)IMPROVEMENTS	RESURFACING PLAN SCALE: 1"=50' STA. TO STA.	F.A. RTE. SECTION COUNTY TOTAL SHEETS SHEET NO. 09-00045-00-RS WILL 11 5 FED. ROAD DIST. NO. CONTRACT NO. 63227 C-91-724-09 ILLINOIS FED. AID PROJECT ARA-9003-13831
--	--	--	--	---	--	---