


| | | | | |
|---------------------|----------|-----------------|--------------|-----------|
| F.A.U. RTE. | SECTION | COUNTY | TOTAL SHEETS | SHEET NO. |
| * 09-00045-00-RS | WILL | | 11 | 11 |
| STA. | TO STA. | | | |
| FED. ROAD DIST. NO. | ILLINOIS | FED AID PROJECT | | |

*FAU 0405 DRAUDEN ROAD
CONTRACT NO. 63227

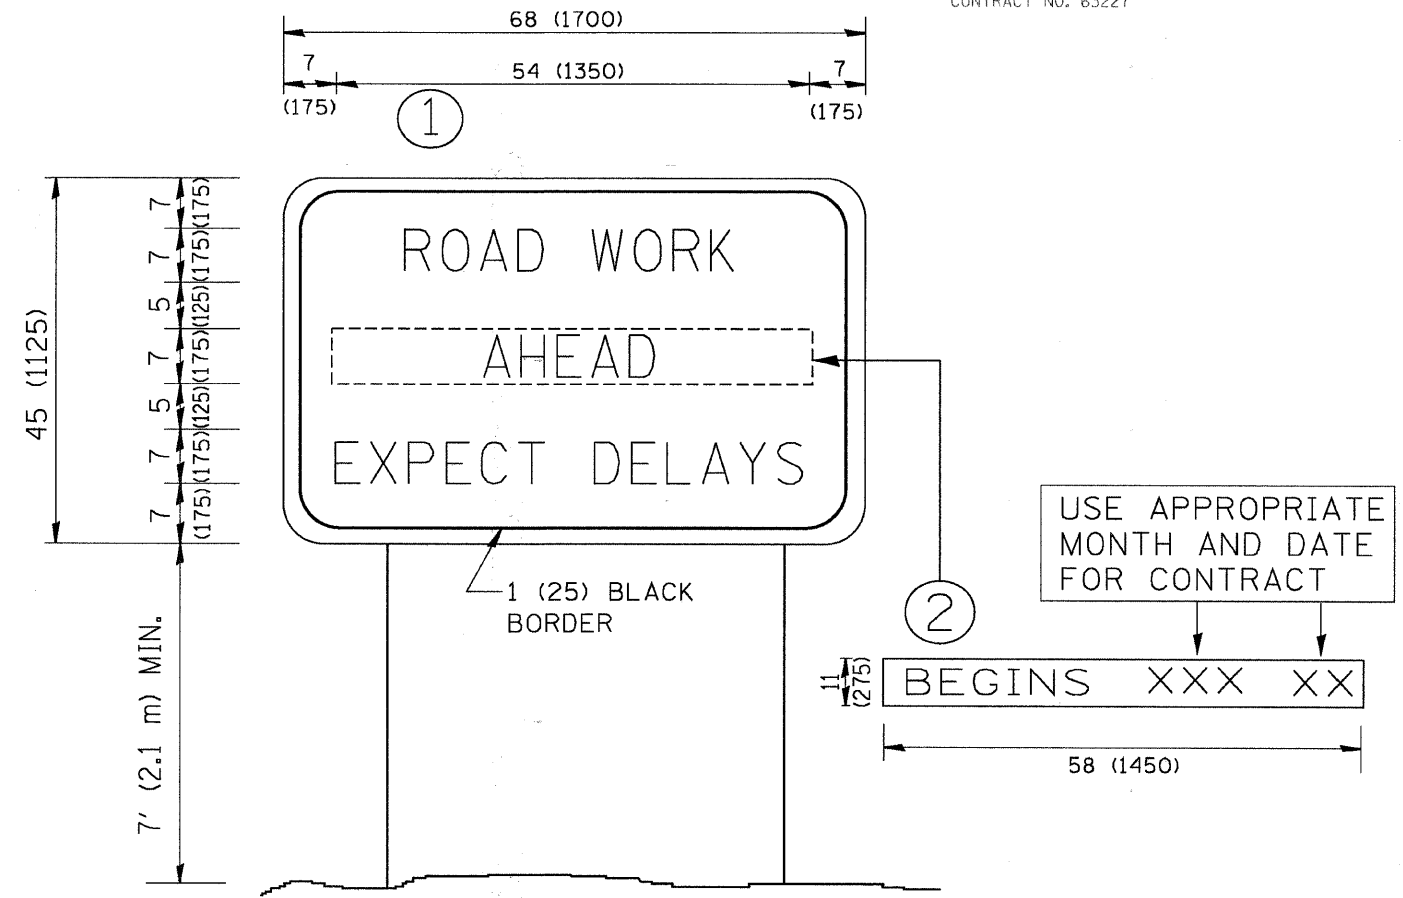

NOTES:

1. USE BLACK LETTERING ON ORANGE BACKGROUND.
2. ERECT SIGNS IN ADVANCE OF THE LOCATION FOR THE "ROAD CONSTRUCTION AHEAD" SIGN AT LOCATIONS AS DIRECTED BY THE ENGINEER.
3. ERECT SIGN ① WITH INSTALLED PANEL ② ONE WEEK PRIOR TO THE START OF CONSTRUCTION.
4. REMOVE PANEL ② SOON AFTER THE START OF CONSTRUCTION.
5. SEE SPECIAL PROVISION FOR "TEMPORARY INFORMATION SIGNING" FOR ADDITIONAL INFORMATION.
6. ONE SIGN ASSEMBLY EQUALS 25.70 SQ. FT. (2.3 SQ. M.)
7. SHALL BE PAID FOR AS TEMPORARY INFORMATION SIGNING.

ALL DIMENSIONS ARE IN INCHES (MILLIMETERS)
UNLESS OTHERWISE SHOWN.

| | | | |
|--|---------------------------|----------------------------|---------------------------------|
| FILE NAME = W:\diststd\22x34\to22.dgn | USER NAME = gaglienobt | DESIGNED - | REVISED - R. MIRS 09-15-97 |
| | | DRAWN - | REVISED - R. MIRS 12-11-97 |
| | | PLOT SCALE = 50,000' / IN. | REVISED - T. RAMMACHER 02-02-99 |
| | | PLOT DATE = 1/4/2008 | REVISED - C. JUCIUS 01-31-07 |

**STATE OF ILLINOIS
DEPARTMENT OF TRANSPORTATION**

| | |
|---|-------------------------|
| ARTERIAL ROAD INFORMATION SIGN | |
| SCALE: NONE | SHEET NO. 1 OF 1 SHEETS |
| STA. | TO STA. |

| | | | | |
|---|---------|--------|---------------------------|-----------|
| F.A. RTE. | SECTION | COUNTY | TOTAL SHEETS | SHEET NO. |
| * 09-00045-00-RS | WILL | | 11 | 11 |
| TC-22 | | | CONTRACT NO. 63227 | |
| FED. ROAD DIST. NO. 1 ILLINOIS FED. AID PROJECT | | | | |