
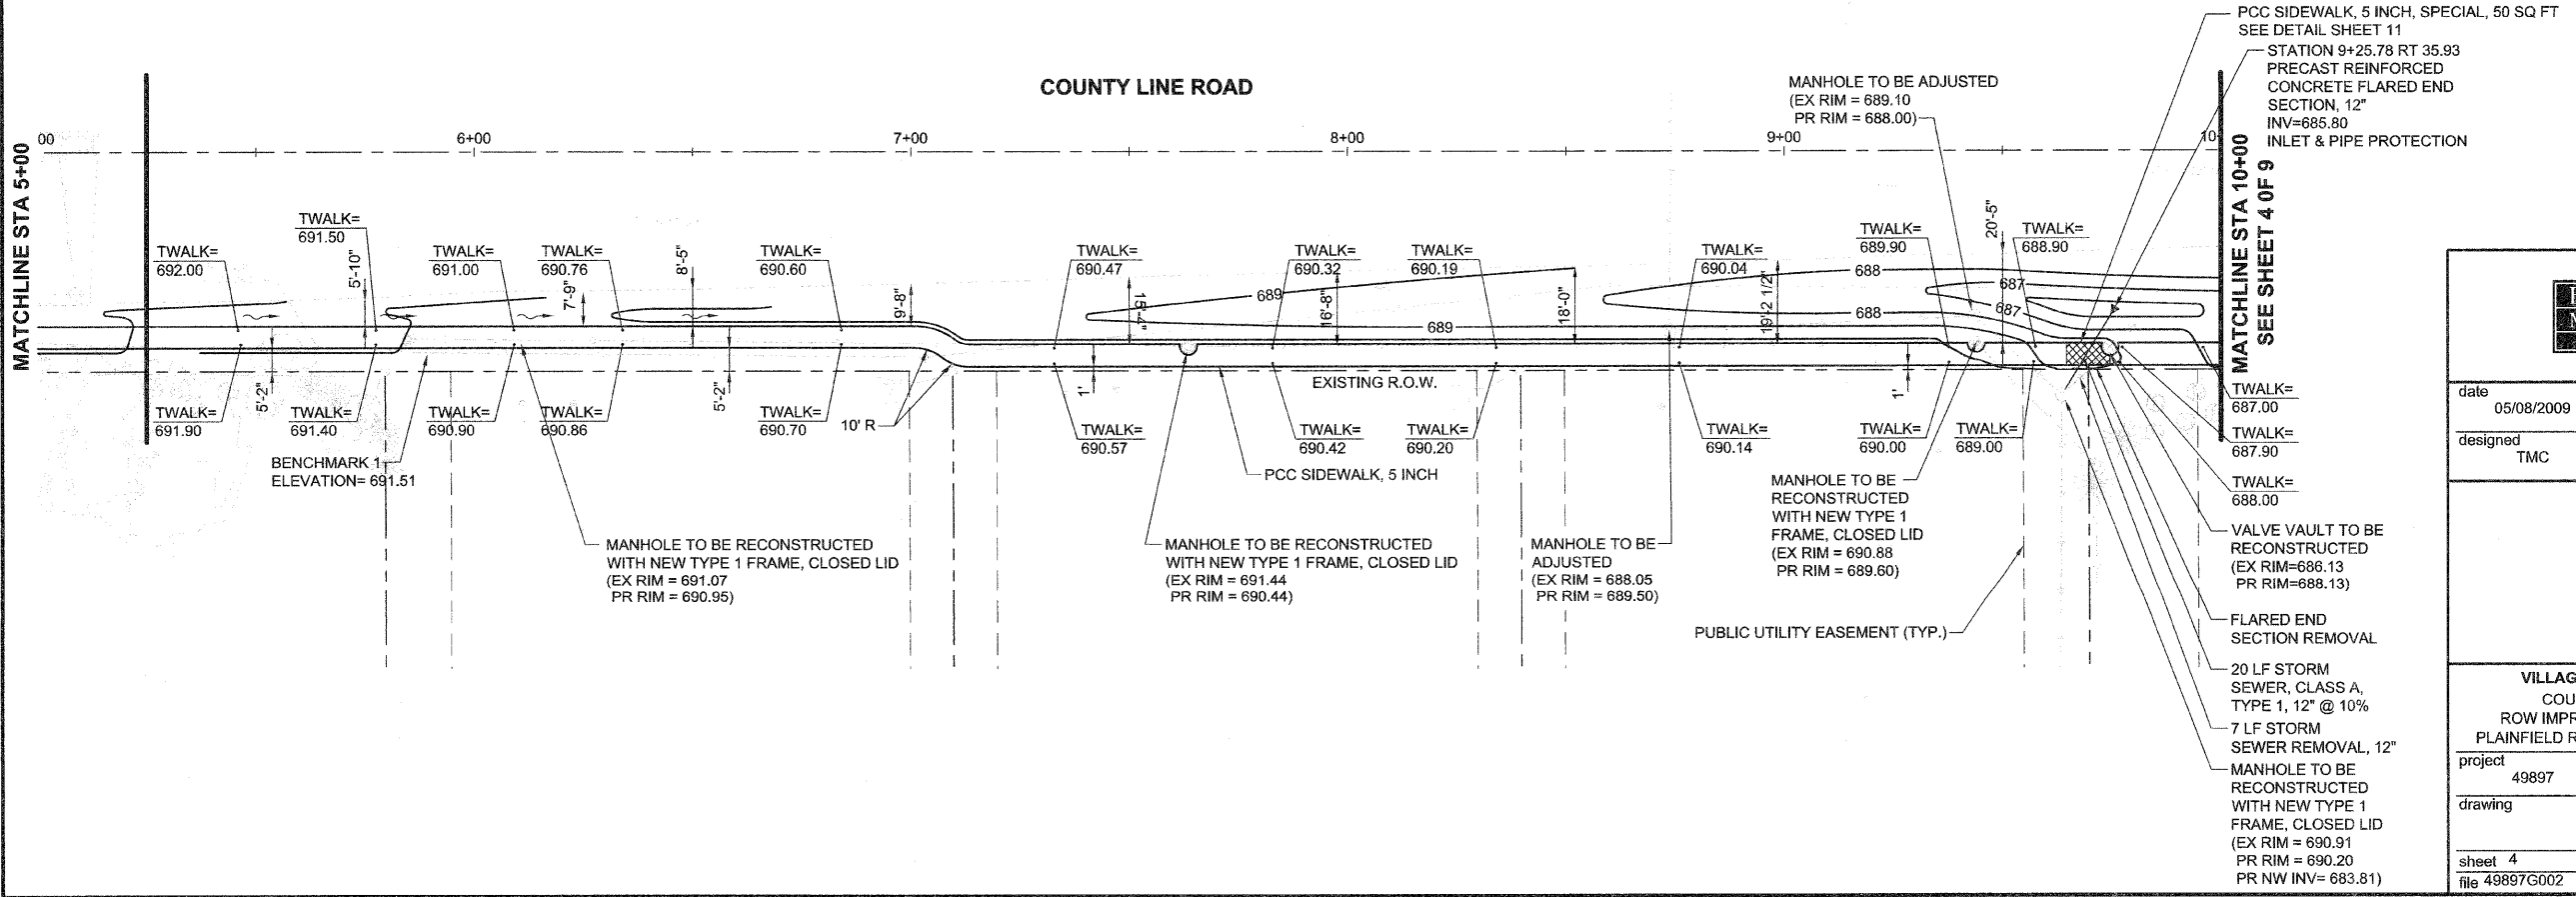
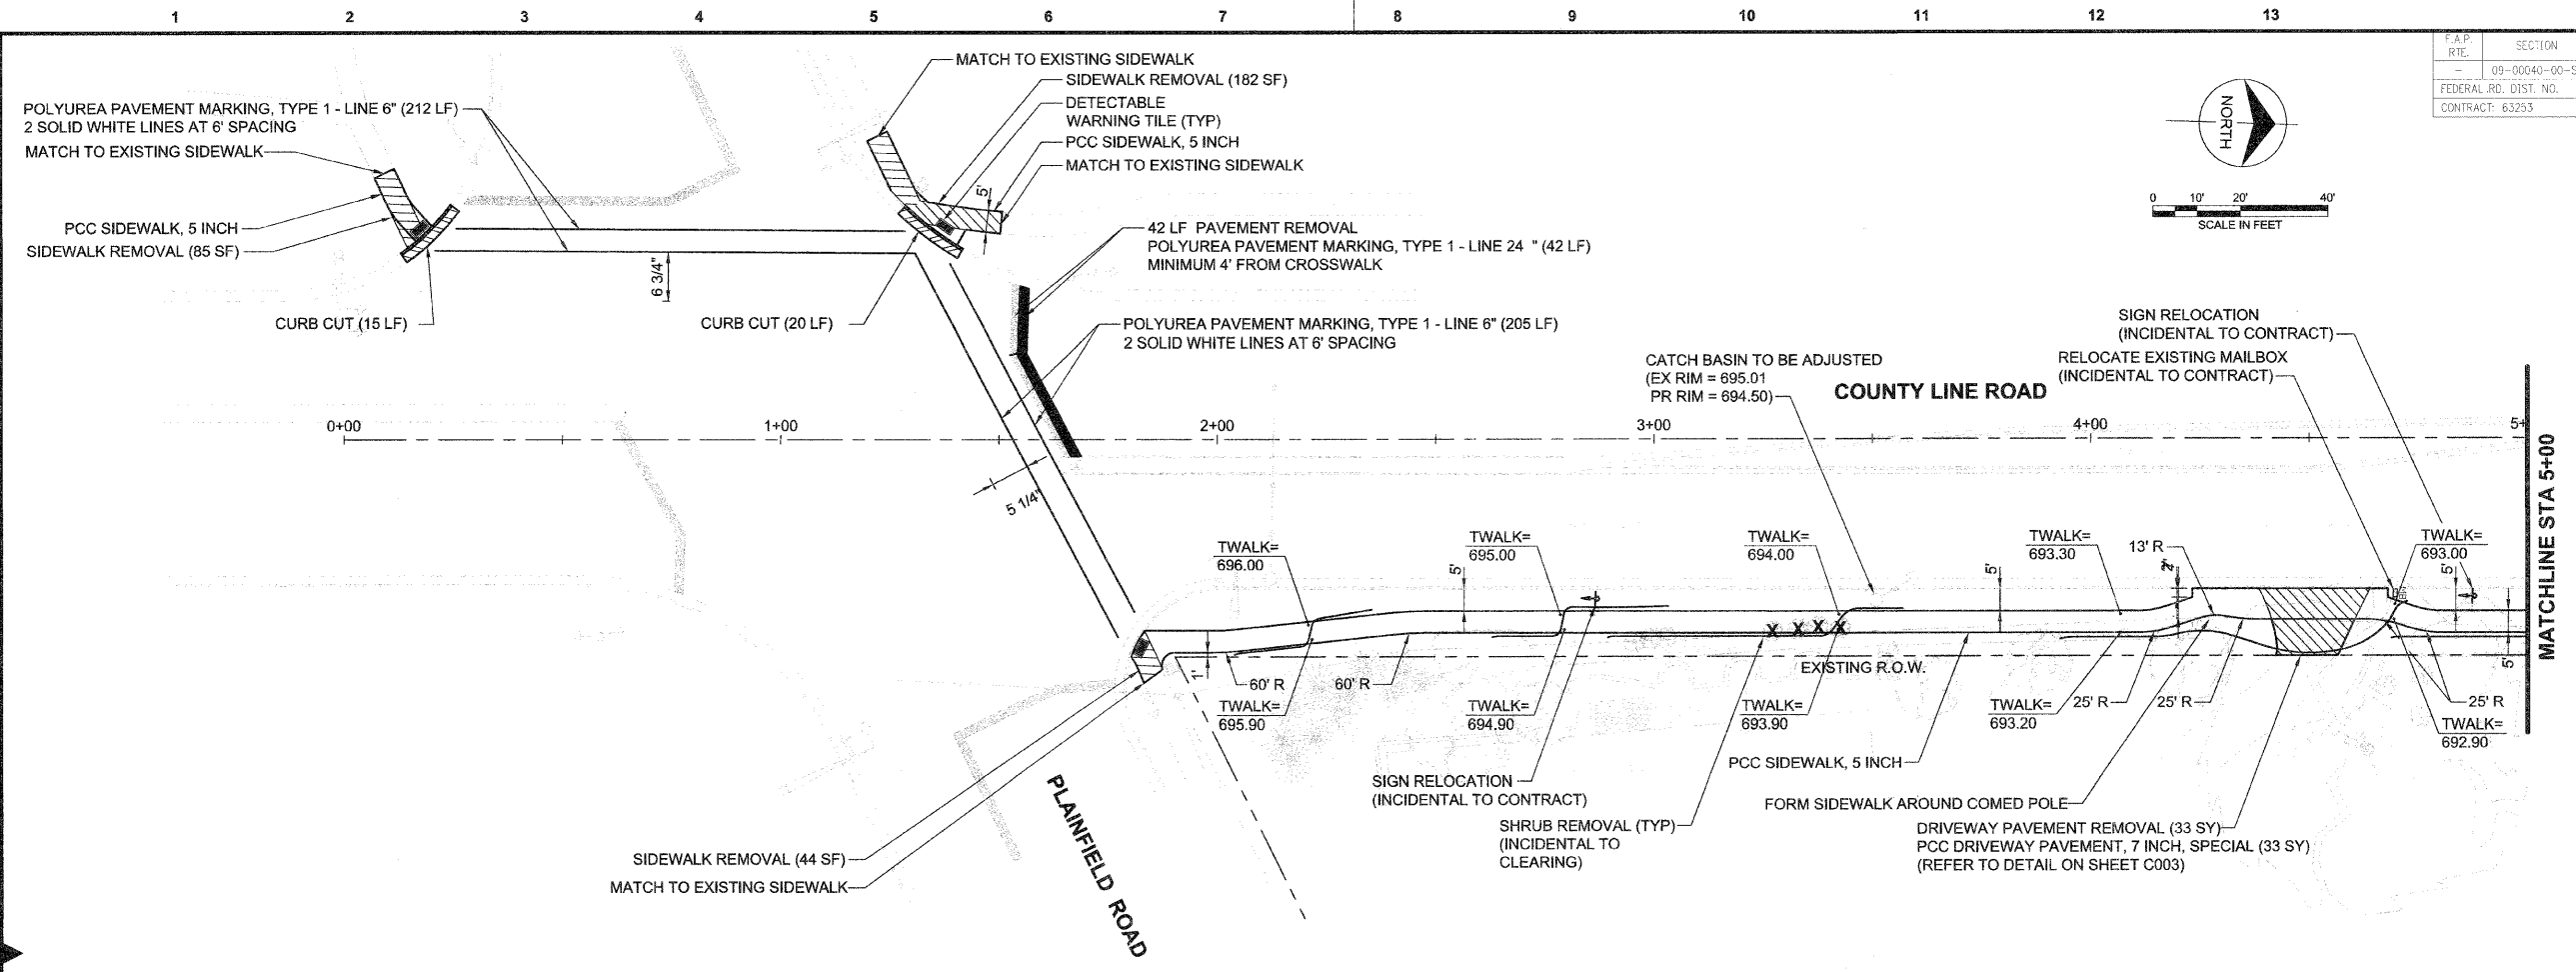


F.A.P. RTE.	SECTION	COUNTY	TOTAL SHEETS	SHEET NO.
09-00040-00-SW		COOK	16	4
FEDERAL RD. DIST. NO.	ILLINOIS	FEDERAL AID PROJECT		
CONTRACT: 63253				

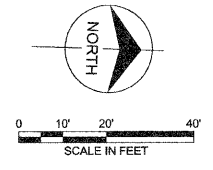

date	05/08/2009	detailed	DAC
designed	TMC	checked	AJB

VILLAGE OF BURR RIDGE
 COUNTY LINE ROAD
 ROW IMPROVEMENT PROJECT
 PLAINFIELD RD AND COUNTY LINE RD

project	49897	contract	63253
drawing		rev.	

sheet 4 of 16 sheets
file 49897G002

COPYRIGHT © 2008 BURNS & McDONNELL ENGINEERING COMPANY, INC.