


PLAN	REVISIONS	DATE
NO. _____	BY _____	_____
NOTE BOOK _____	PLOTTED _____	
NO. _____	REVISIONS _____	
	FILE NAME _____	

PROFILE	REVISIONS	DATE
NO. _____	BY _____	_____
NOTE BOOK _____	PLOTTED _____	
NO. _____	REVISIONS _____	
	FILE NAME _____	

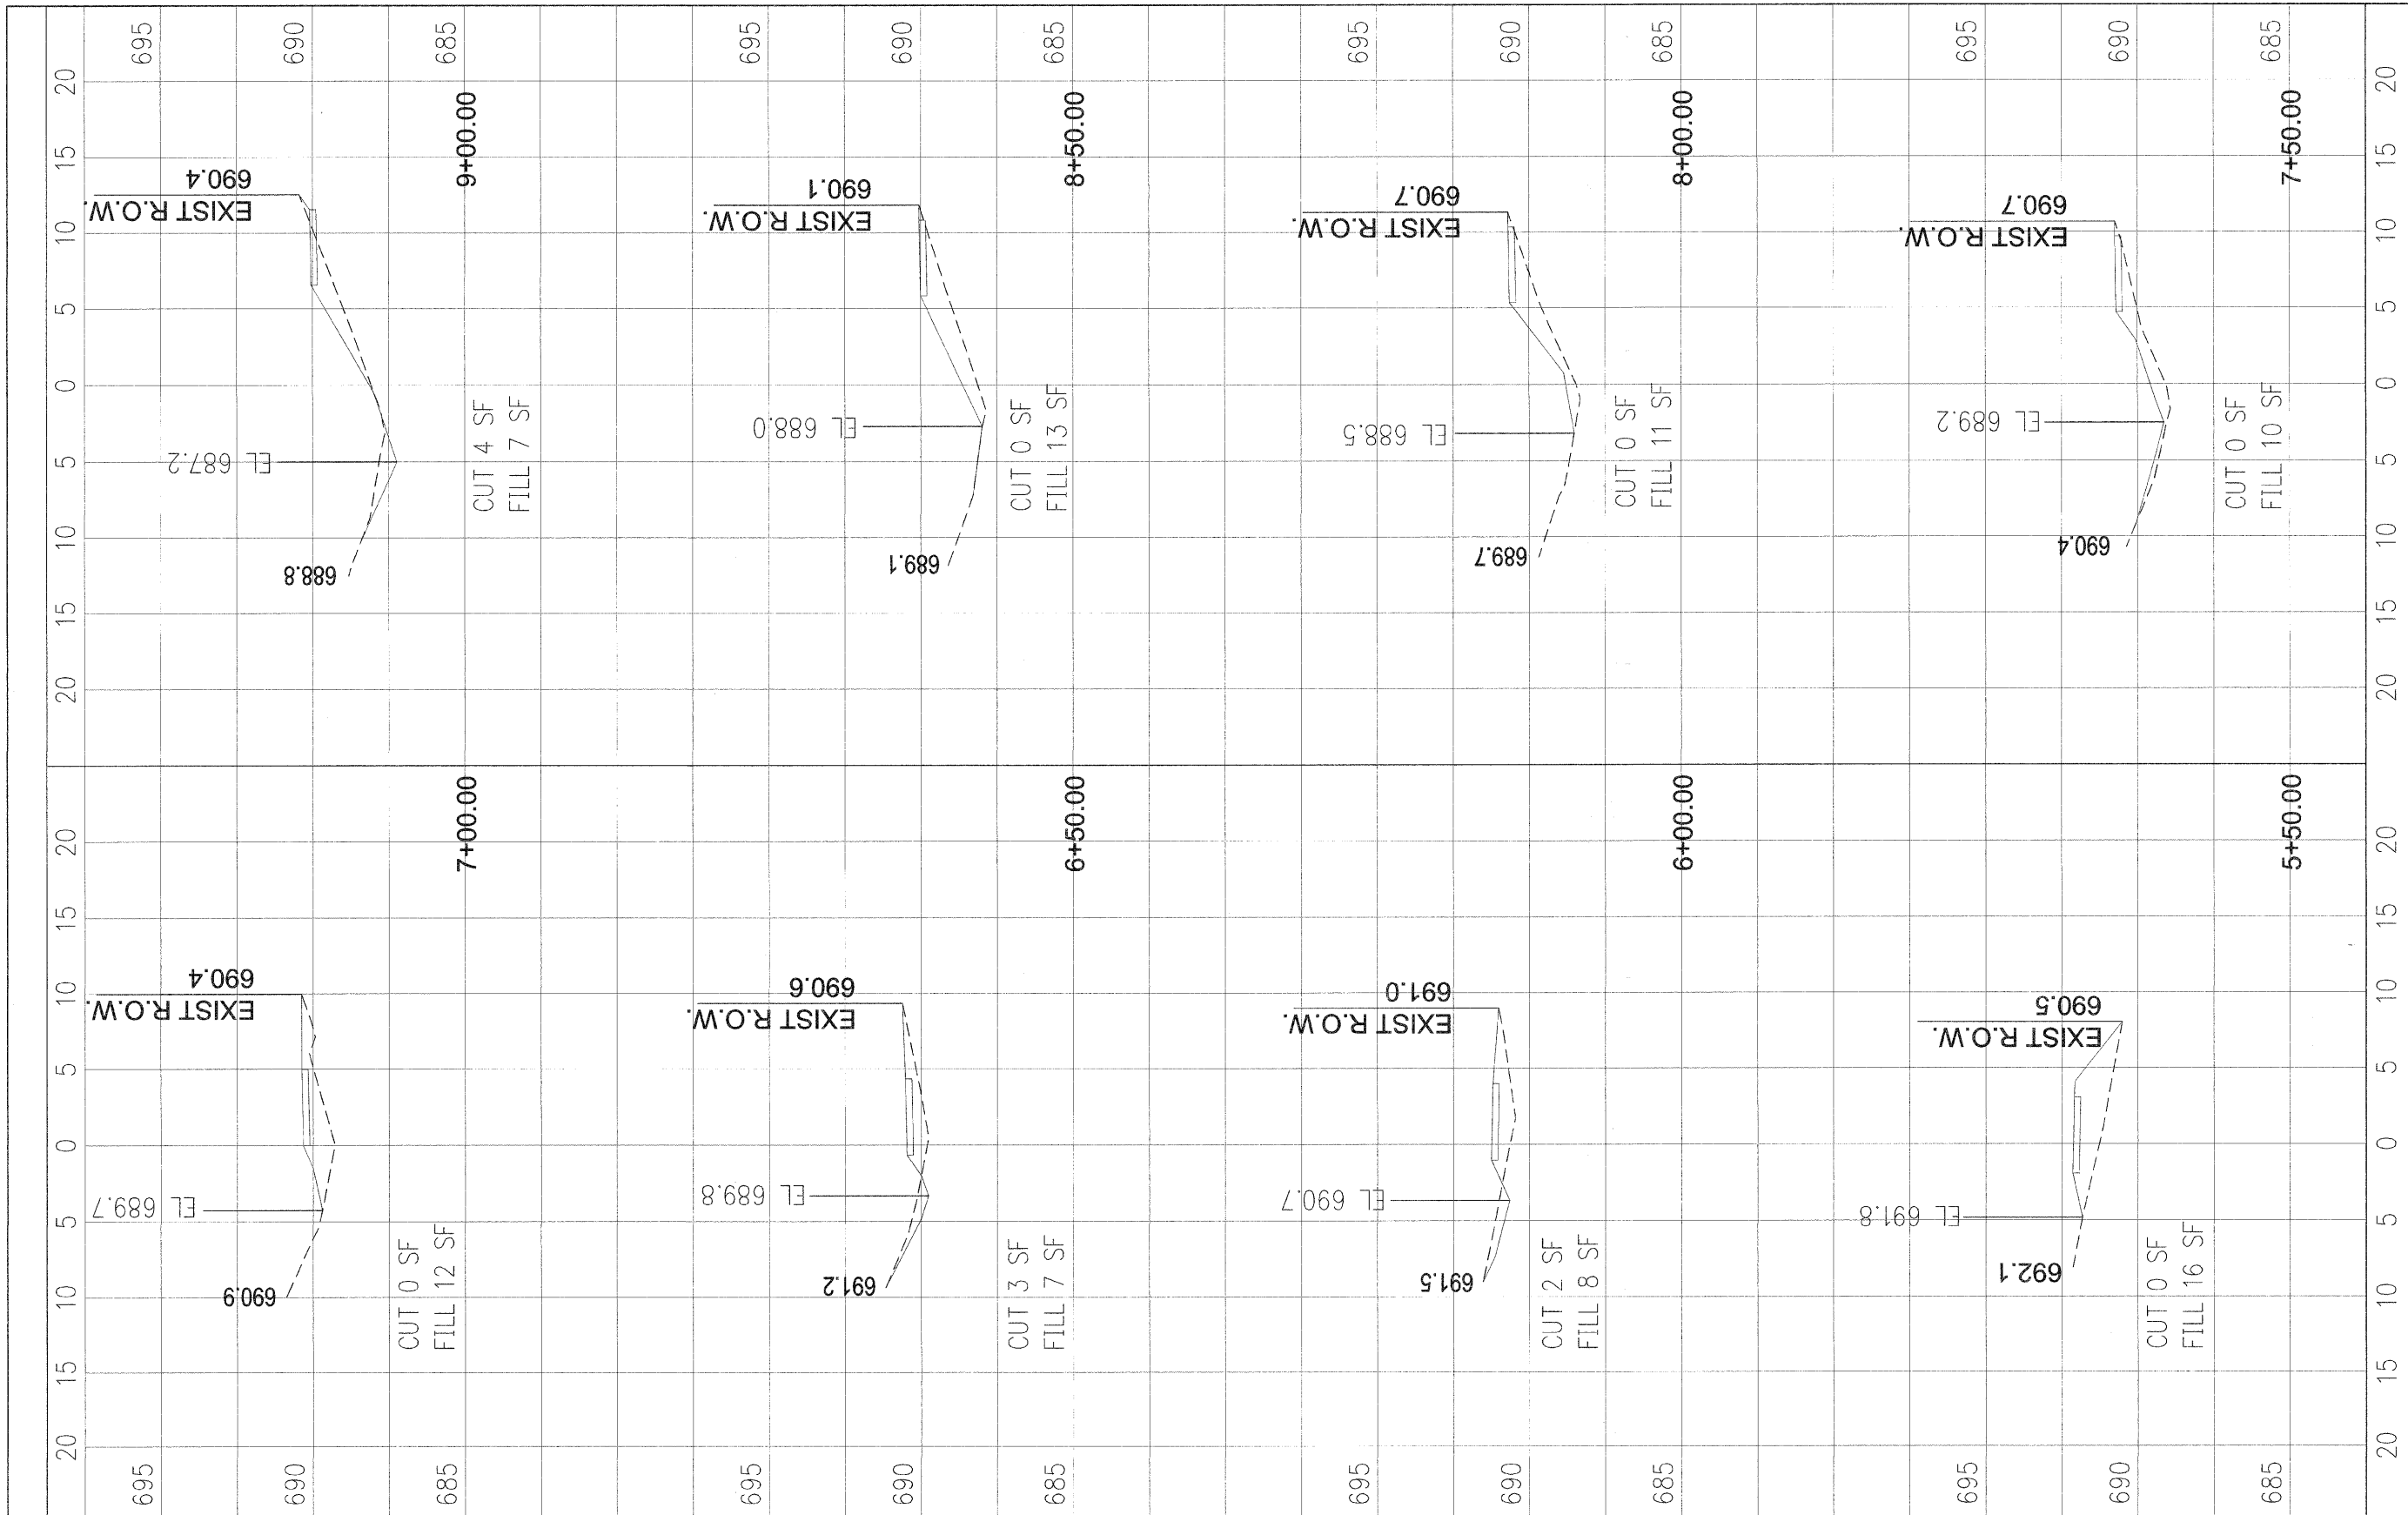

FILE NAME =	USER NAME =	DESIGNED --	REVISED --	STATE OF ILLINOIS DEPARTMENT OF TRANSPORTATION	CROSS SECTIONS	F.A.U. RTE. =	SECTION =	COUNTY =	TOTAL SHEETS =	SHEET NO. =
	PLOT SCALE =	DRAWN --	REVISED --			09-00040-00-SW	COCK	16	12	
	PLOT DATE =	CHECKED --	REVISED --			COUNTY LINE ROAD (CH W19) SIDEWALK	CONTRACT NO. 63253			
		DATE --	REVISED --			FED. ROAD DIST. NO. 1 ILLINOIS FED. AID PROJECT				