


F.A. R.T.E.	SECTION	COUNTY	TOTAL SHEETS	SHEET NO.
-	09-00040-00-SW	COOK	16	14
STA. 12+50.00		TO STA. 14+00.00		
CONTRACT 63253				

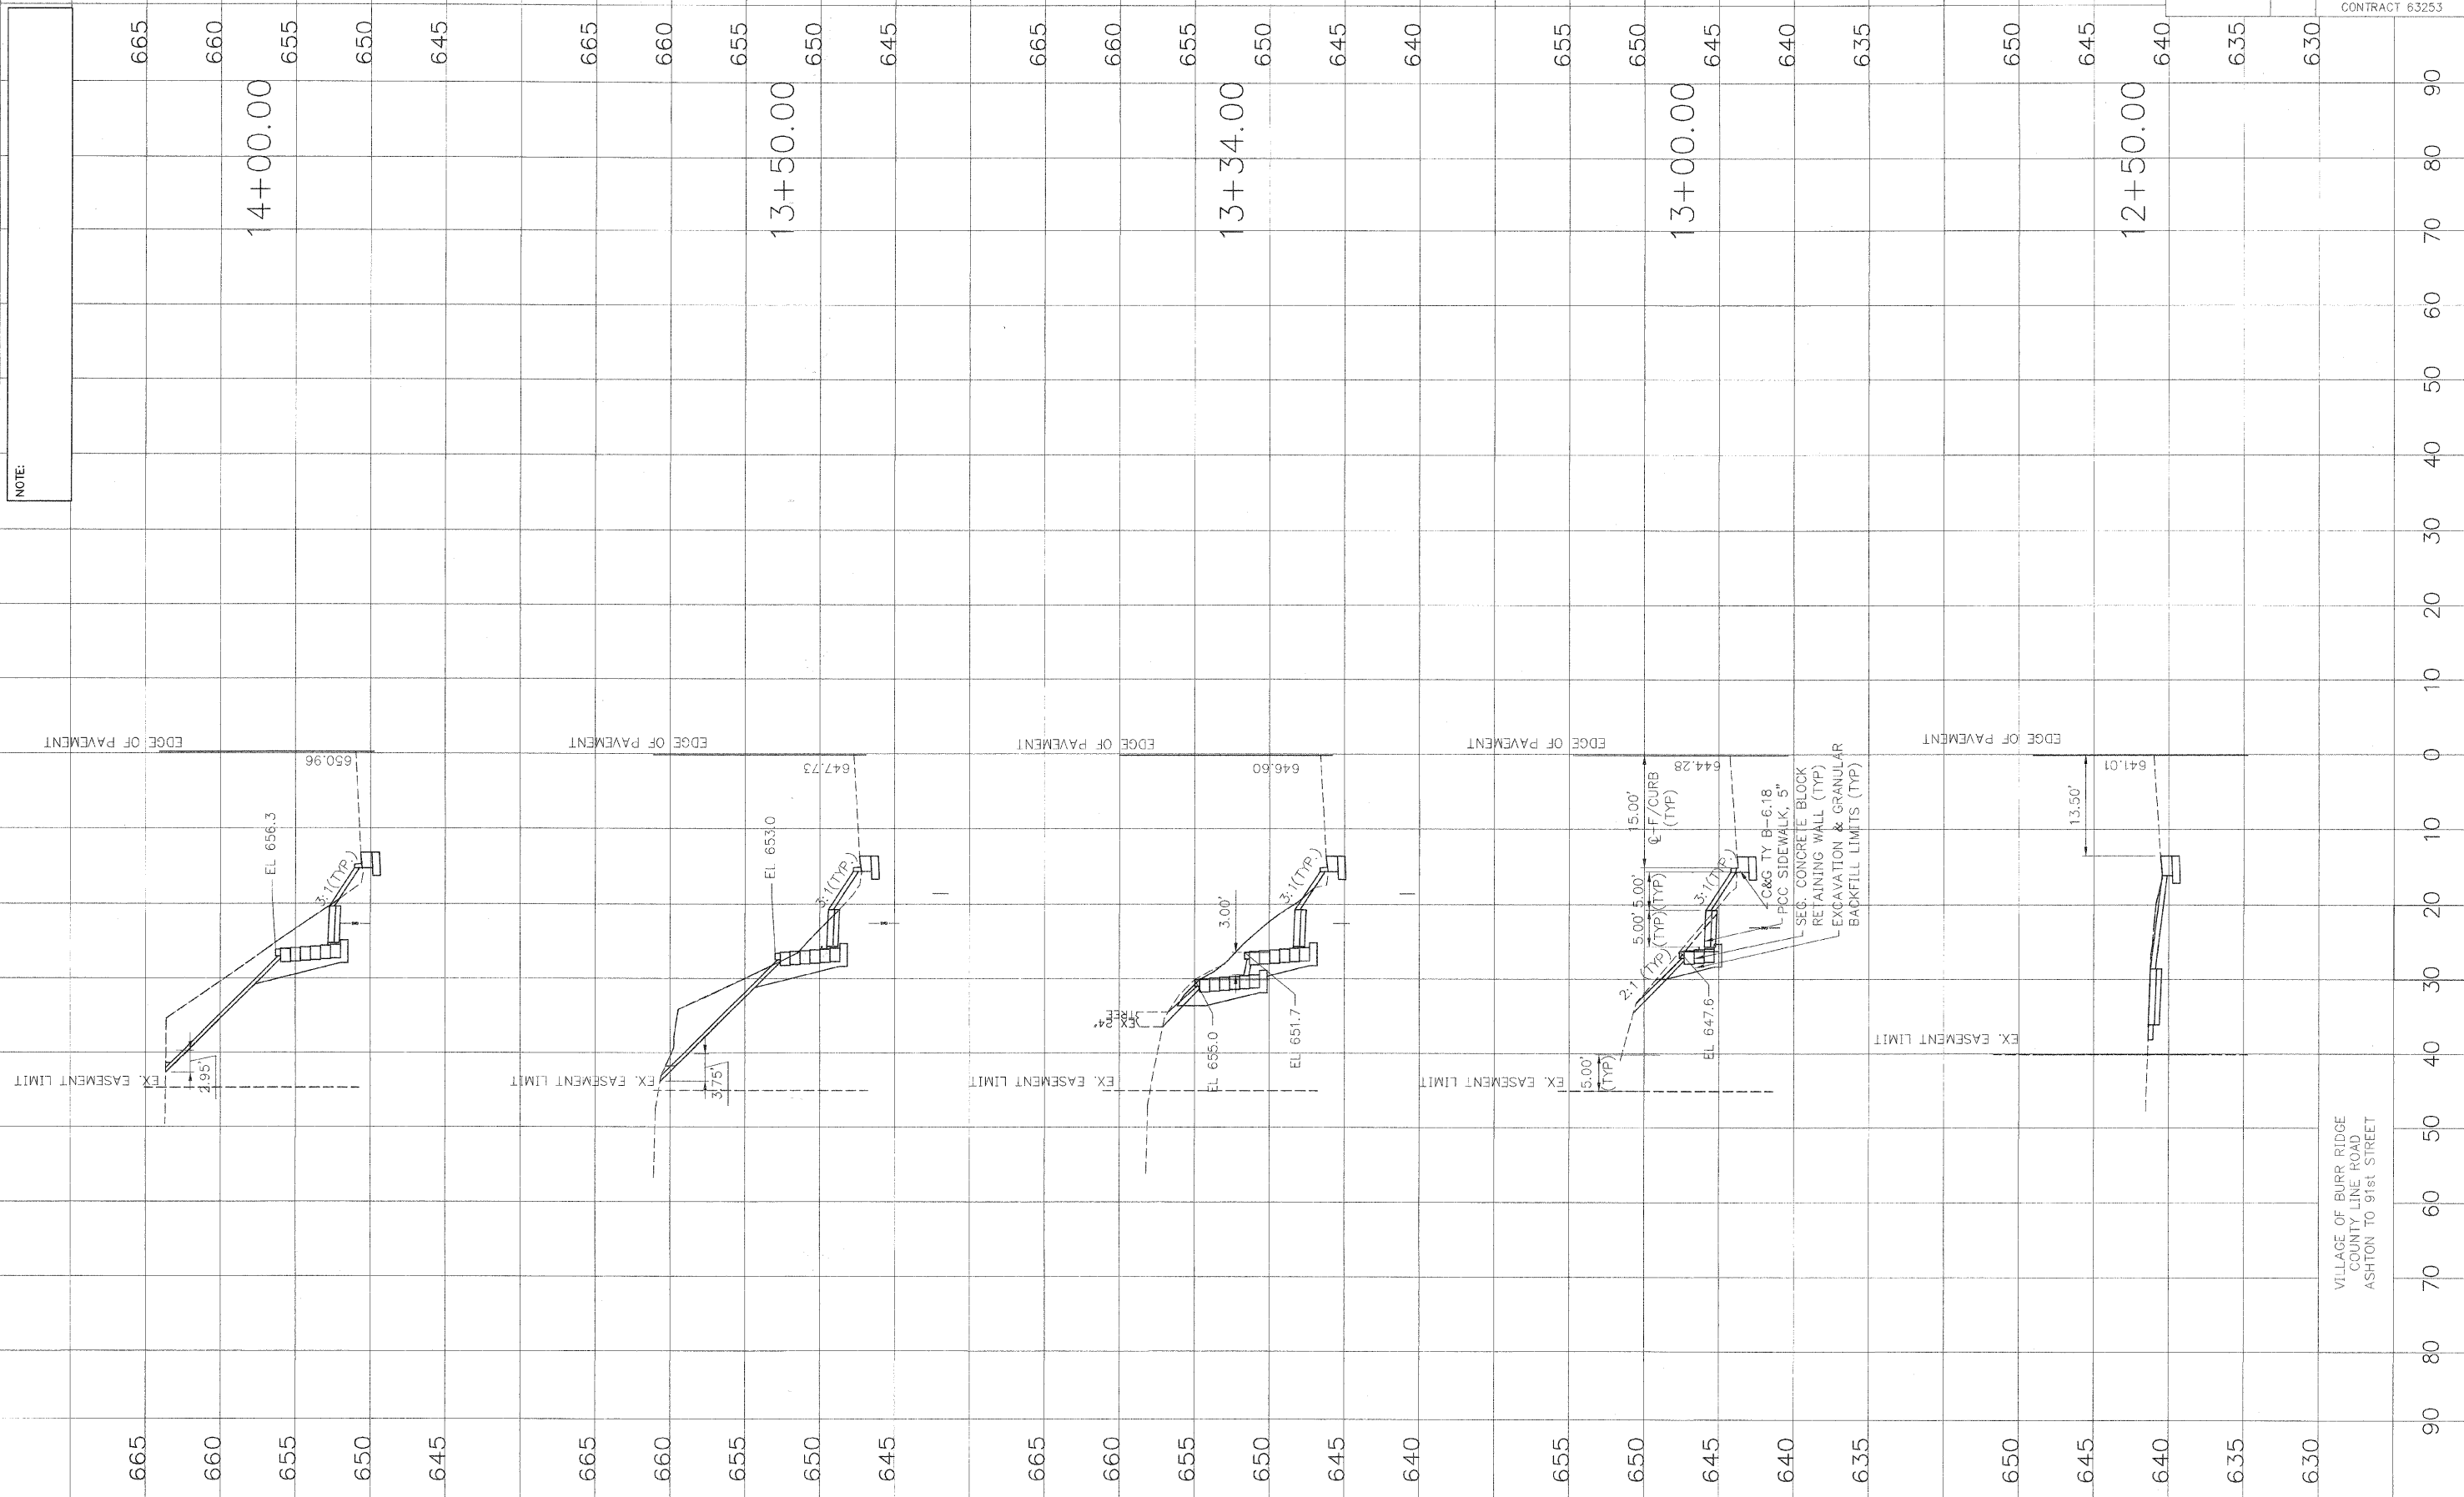

NOTE

VILLAGE OF BURR RIDGE
 COUNTY LINE ROAD
 ASHTON TO 91st STREET