



C=36 SF F=4 SF

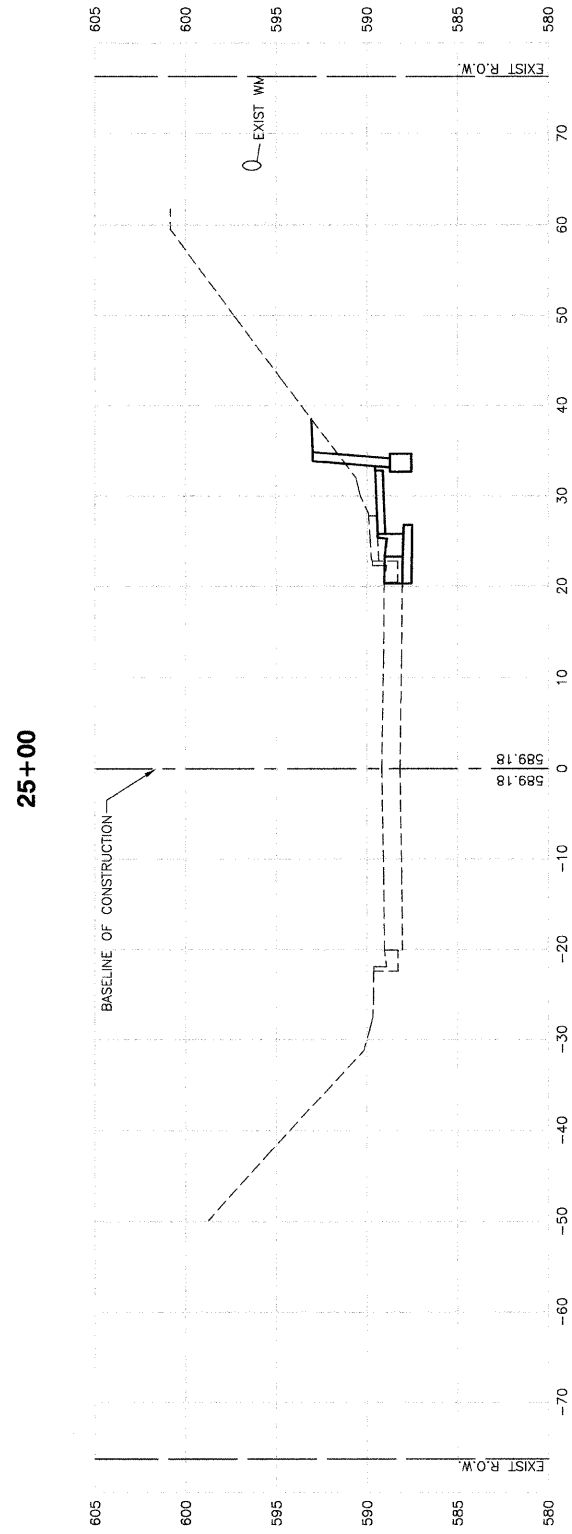

C=28 SF F=3 SF

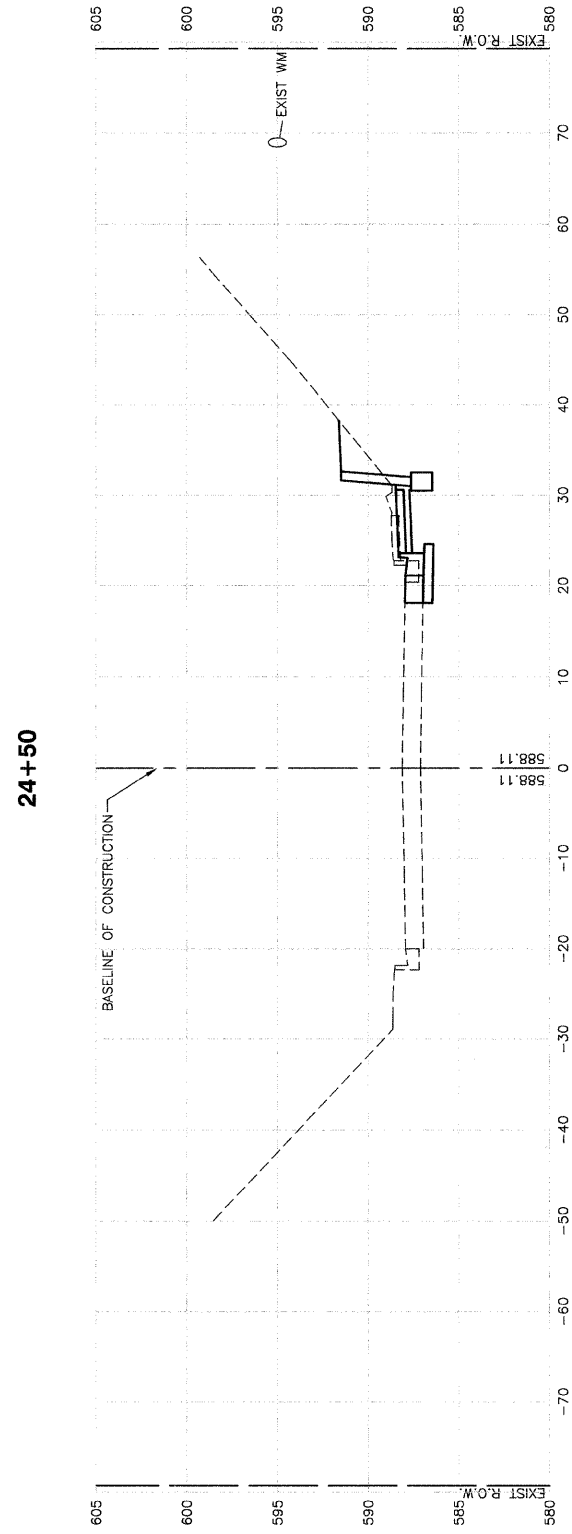

C=18 SF F=7 SF

FILE NAME = 06659 XSEC-01 - 202

USER NAME =	DESIGNED -- PKB	REVISED --
	CHECKED -- PKB	REVISED --
PLOT SCALE =	DRAWN -- PS	REVISED --
PLOT DATE = 8-19-09	CHECKED -- AG	REVISED --

STATE OF ILLINOIS  
DEPARTMENT OF TRANSPORTATION

US ROUTE 6 (162ND STREET) & WAUSAU AVENUE  
INTERSECTION IMPROVEMENTS  
CROSS SECTIONS - US ROUTE 6 (162ND STREET)

SCALE: H 1"=10' V 1"=5' SHEET NO. 36 OF 43 SHEETS STA. 24+50 TO STA. 25+50

F.A.P. RTE. 351	SECTION 09-00086-00-CH	COUNTY COOK	TOTAL SHEETS 43	SHEET NO. 36
FED. ROAD DIST. NO. 1 ILLINOIS		FED. AID PROJECT M-9003(330)		
CONTRACT NO. 63261				