



C=53 SF F=0 SF

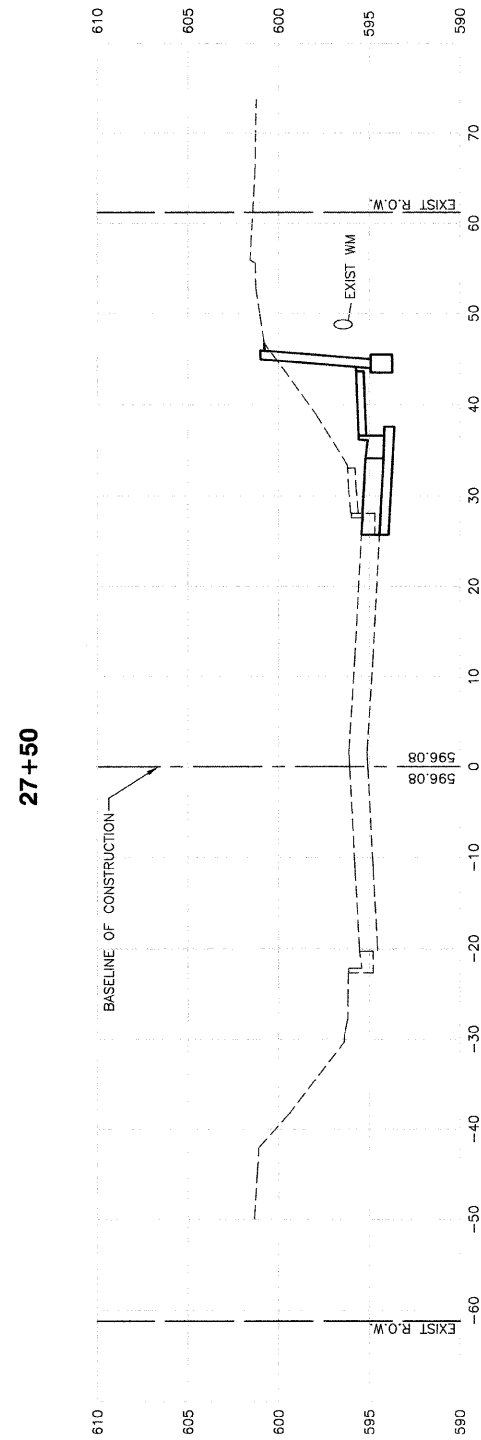

C=65 SF F=1 SF

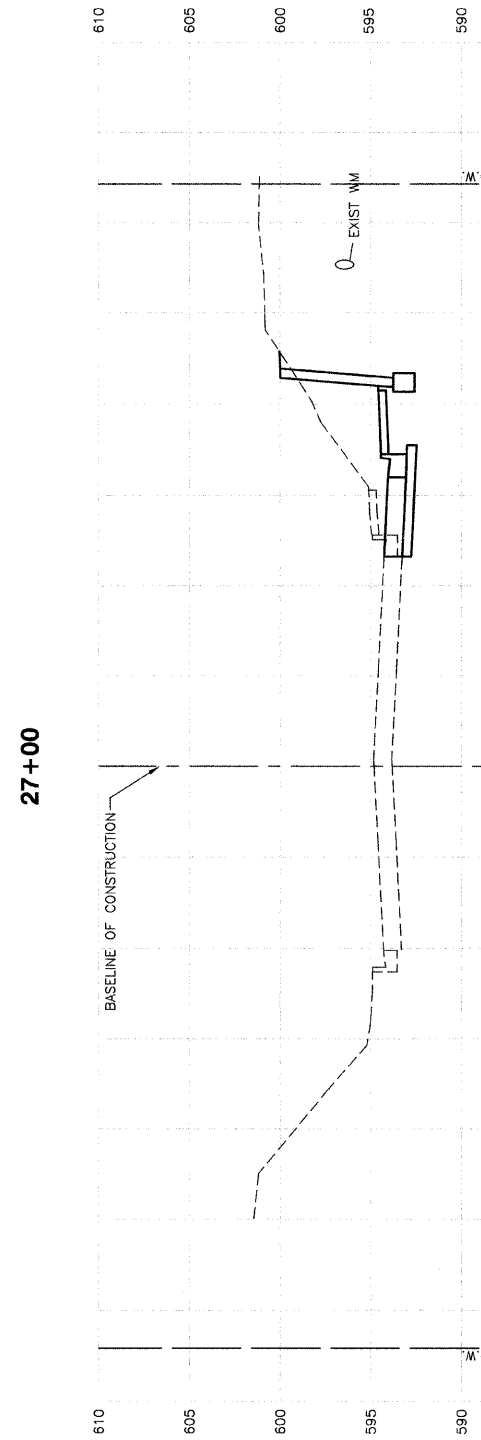

C=70 SF F=2 SF

FILE NAME = 06659-XSEC-01 - 304

| | | |
|---------------------|-----------------|------------|
| USER NAME = | DESIGNED -- PKB | REVISED -- |
| | CHECKED -- PKB | REVISED -- |
| PLOT SCALE = | DRAWN -- PS | REVISED -- |
| PLOT DATE = 8-19-09 | CHECKED -- AG | REVISED -- |

STATE OF ILLINOIS
DEPARTMENT OF TRANSPORTATION

| | |
|--|---------------------------|
| US ROUTE 6 (162ND STREET) & WAUSAU AVENUE INTERSECTION IMPROVEMENTS CROSS SECTIONS - US ROUTE 6 (162ND STREET) | |
| SCALE: H 1"=10' V 1"=5' | SHEET NO. 38 OF 43 SHEETS |
| STA. 27+00 | TO STA. 28+00 |

| | | | | |
|--------------------------------|------------------------|------------------------------|-----------------|--------------|
| F.A.P. RTE. 351 | SECTION 09-00086-00-CH | COUNTY COOK | TOTAL SHEETS 43 | SHEET NO. 38 |
| FED. ROAD DIST. NO. 1 ILLINOIS | | FED. AID PROJECT M-9003(330) | | |
| CONTRACT NO. 63261 | | | | |