


SECTION	VILLAGE	TOTAL SHEETS	SHEET NO
08-00035-00-SW	WAUCONDA	9	7
ILLINOIS PROJECT: SRTS - 4008 (02B)			
Cross - Sections			

CONTRACT NO: 63262

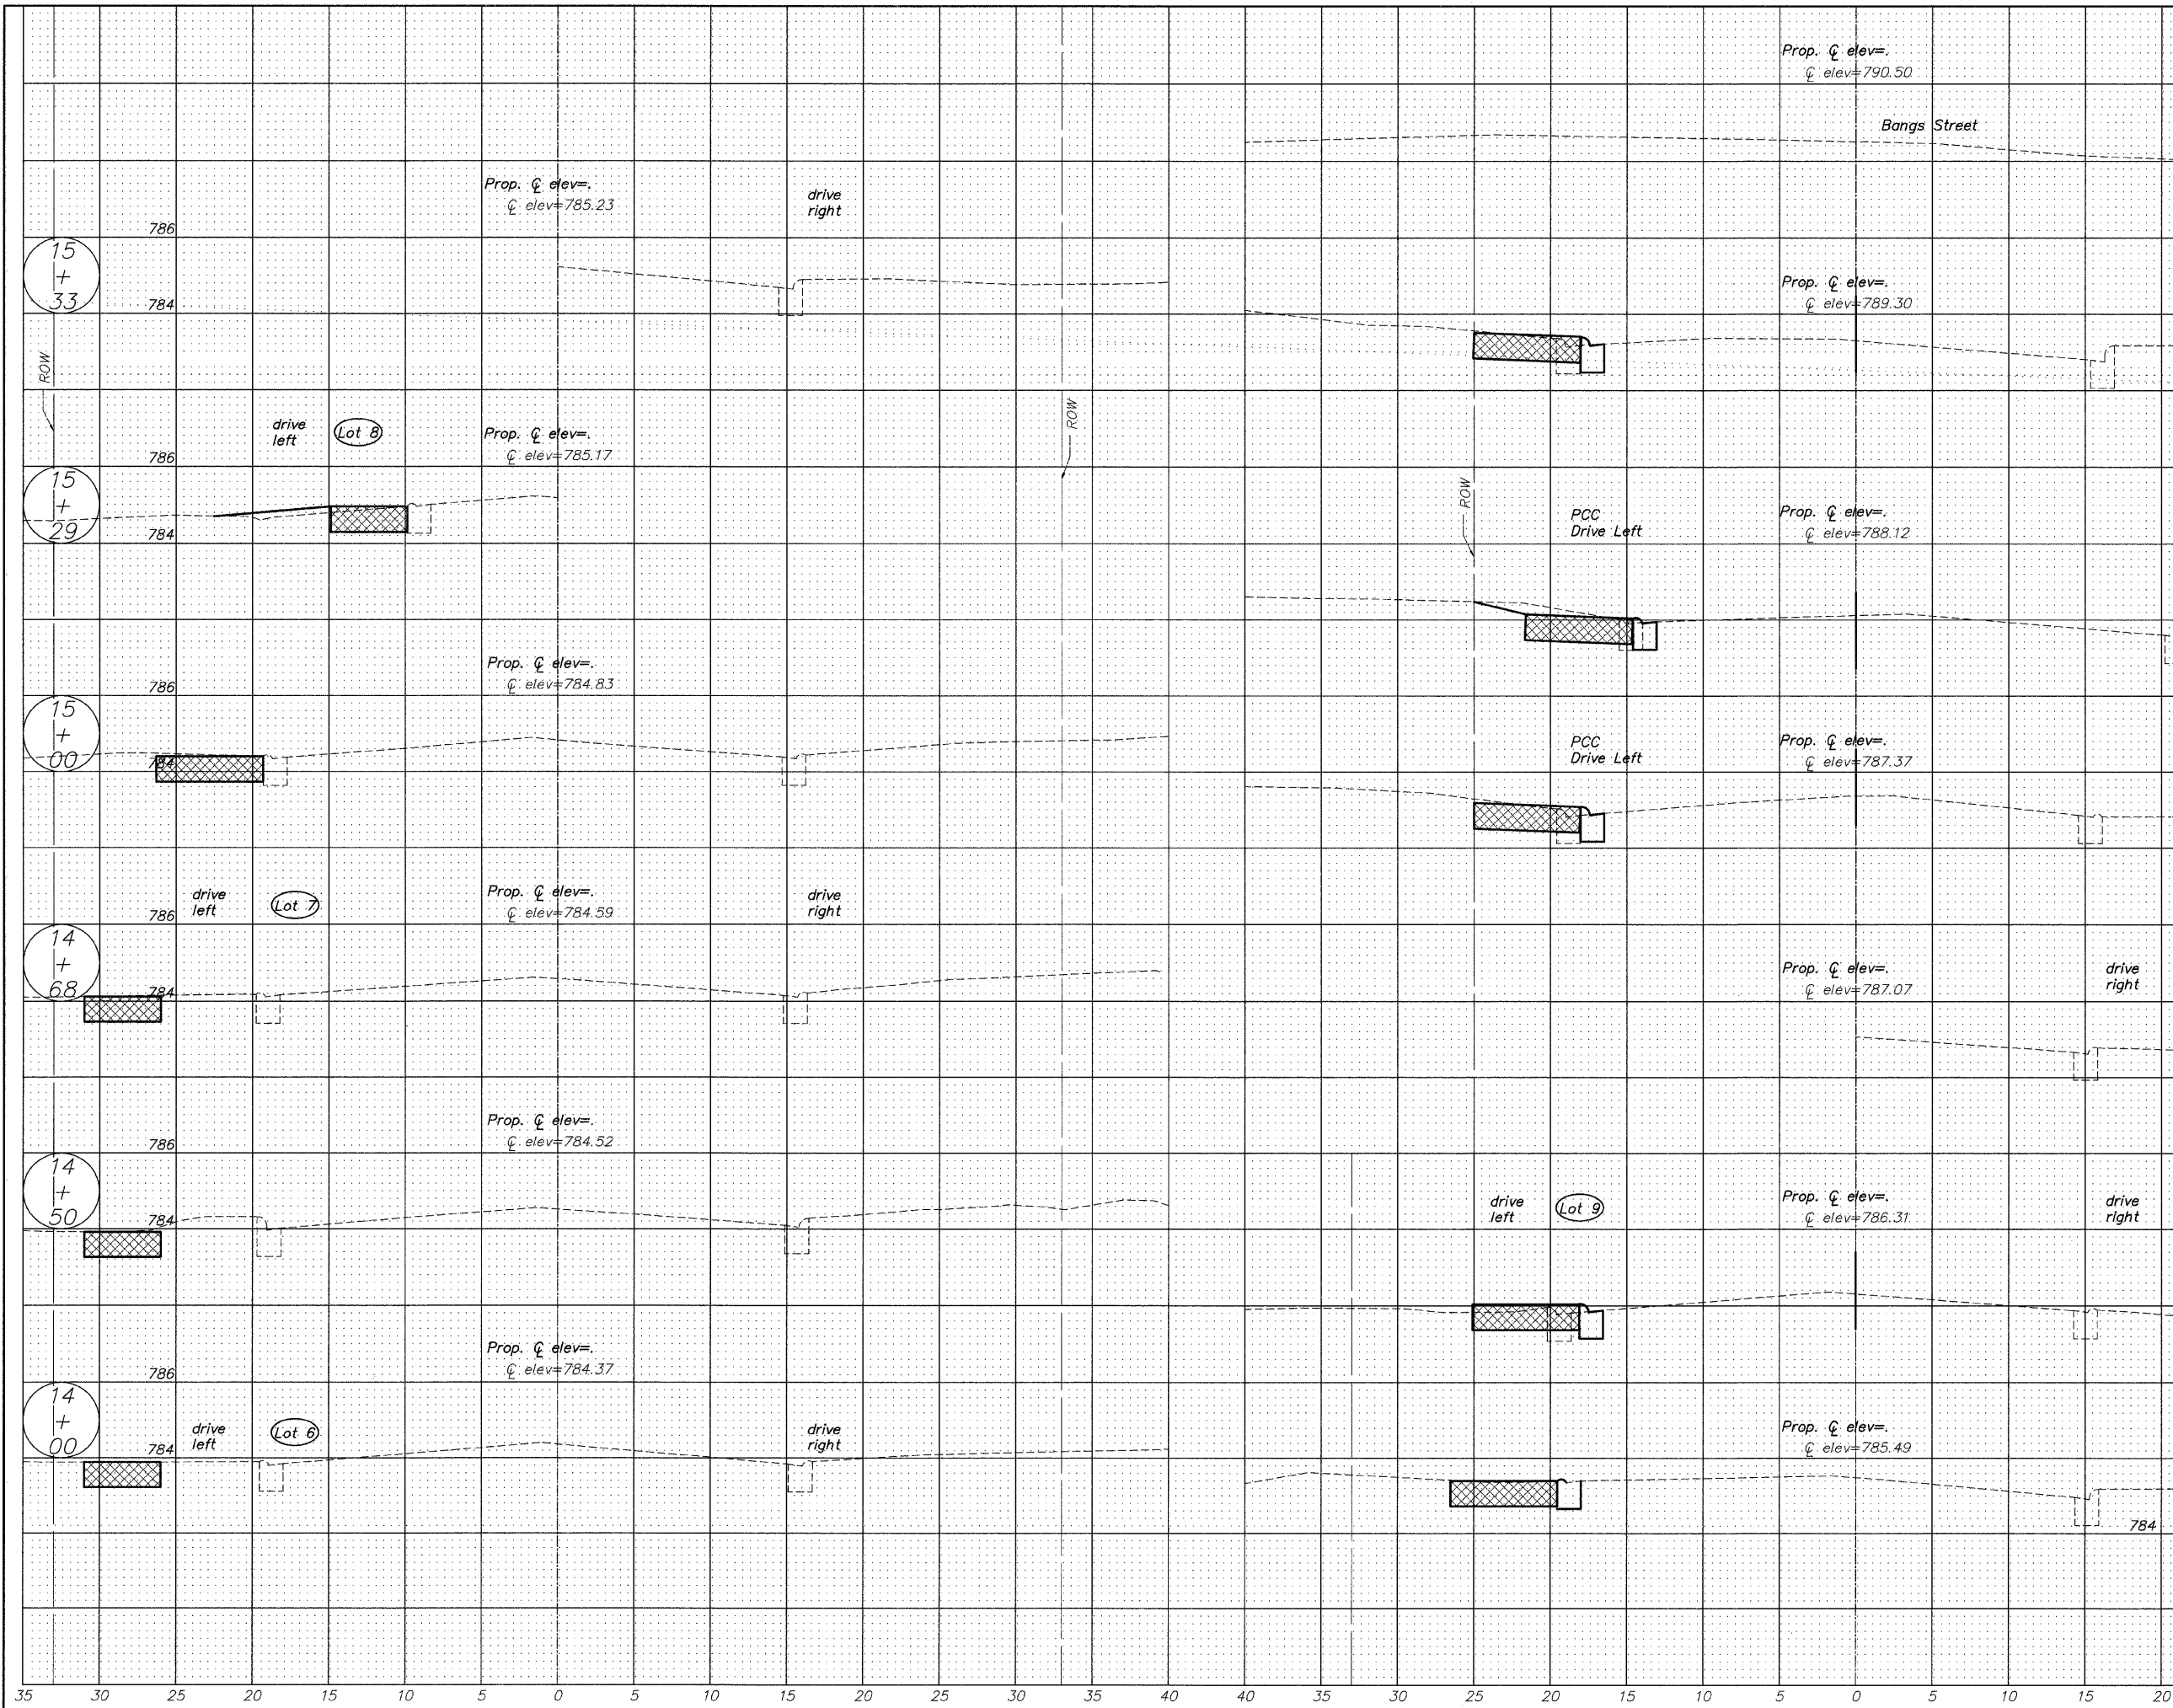

792	18 +	00
790	17 +	50
788	17 +	00
790	17 +	00
788	16 +	50
786	16 +	41
788	16 +	00
786	16 +	00
788	15 +	50

ILLINOIS DEPARTMENT OF TRANSPORTATION
CROSS - SECTIONS
 SCALE: VERT. 1"=2'
 HORZ. 1"=5'
 DATE: 06/11/09
 DRAWN BY: CZ
 CHECKED BY: RJD