



FAU RTE.	SECTION	COUNTY	TOTAL SHEETS	SHEET NO.
2796	09-00031-00-PV	COOK	16	4
STA. 10+00		TO STA. 39+92		
FED. ROAD DIST. NO.		ILLINOIS	FED. AID PROJECT	
CONTRACT NO. 63267				

- | | |
|--|---|
| ① EX. BIT. SURFACE, ±4" | ⑦ SPECIAL EXCAVATION (WHERE DIRECTED BY ENGINEER) |
| ② EX. AGGREGATE BASE, ±9" | ⑧ AGGREGATE BASE REPAIR (WHERE DIRECTED BY ENGINEER) |
| ③ EX. CURB & GUTTER, TY B6.12 | ⑨ COMB. CURB & GUTTER REPLACEMENT (WHERE MARKED IN FIELD) |
| ④ PROPOSED HOT-MIX ASPHALT SURFACE REMOVAL, VARIABLE DEPTH | ⑩ PROPOSED P.C.C. SIDEWALK, 5" |
| ⑤ PROP. HOT-MIX ASPHALT SURF. CSE, MIX 'D', N50, 2" | ⑪ PROPOSED AGGREGATE BASE, 2" |

NOTE: CROSS-HATCHED ITEMS ARE TO BE REMOVED

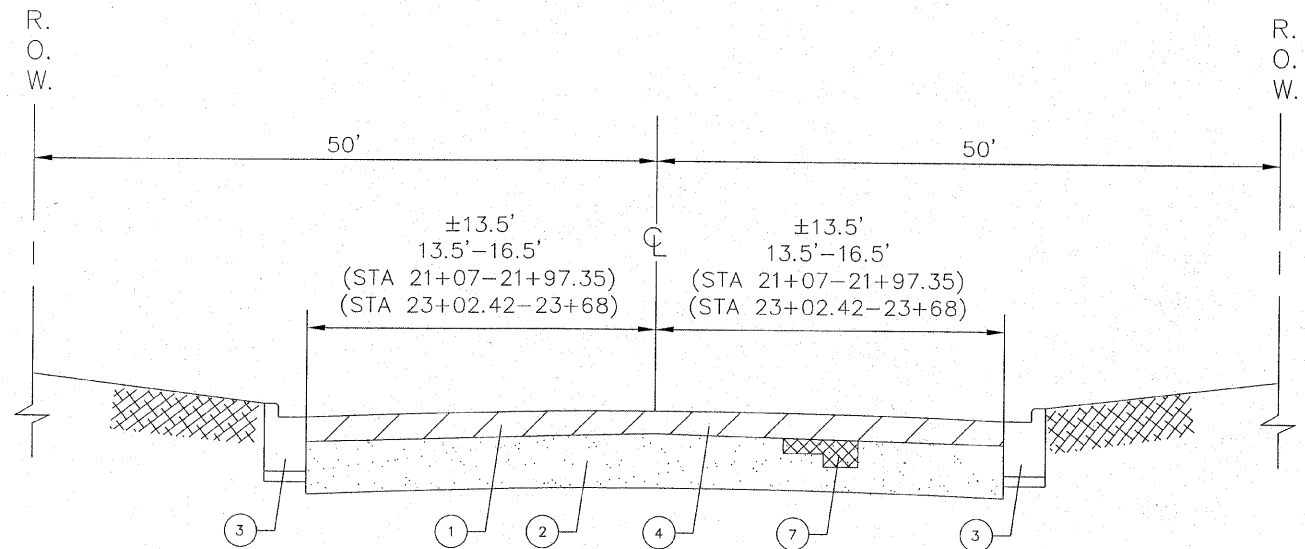

EXISTING CROSS-SECTION
 STA 10+00 - STA 21+97.35
 STA 23+02.42 - STA 39+16

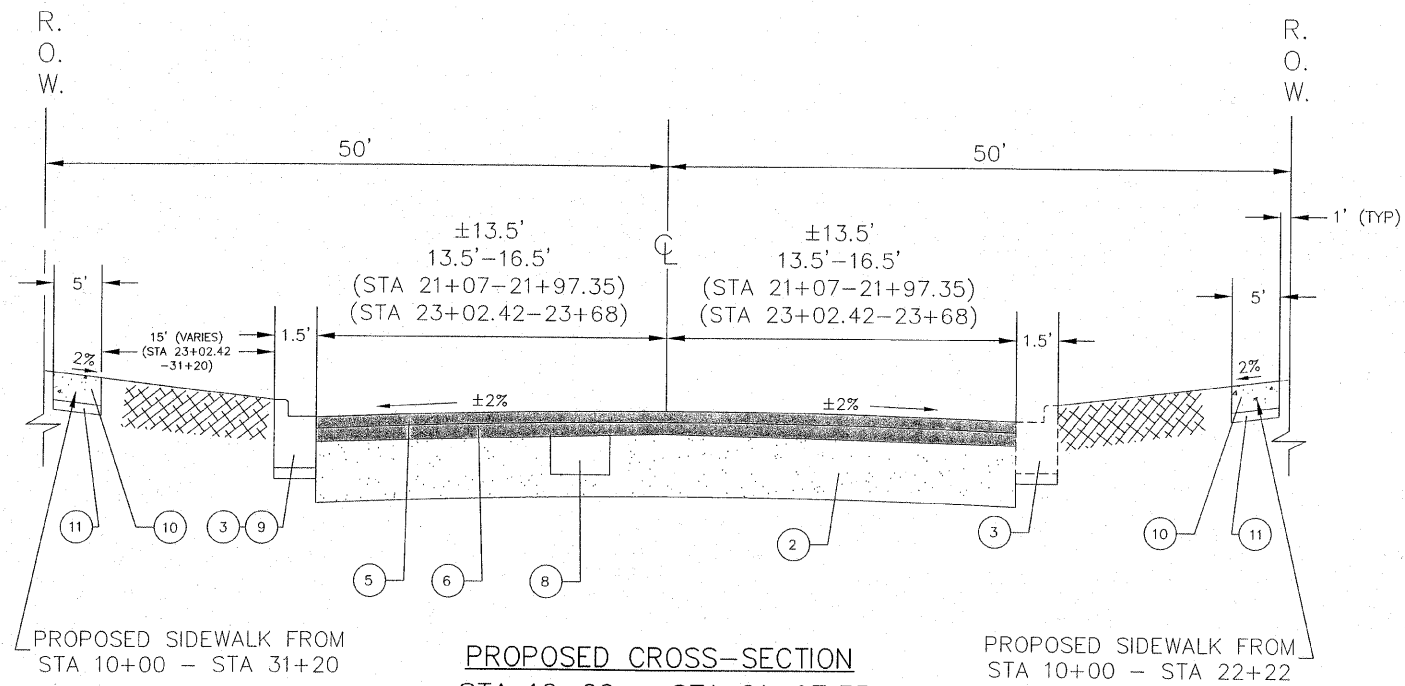

PROPOSED CROSS-SECTION
 STA 10+00 - STA 21+97.35
 STA 23+02.42 - STA 39+16

hbe Hoefler-Butler Engineering, Inc.
 Consulting Civil Engineers - Land Surveyors
 PROFESSIONAL DESIGN FIRM LICENSE NO. 084-00889
 674 S. ROBERTS ROAD HICKORY HILLS, ILLINOIS 60457
 (708) 599-9988 FAX (708) 599-8798

REVISIONS		DATE	ILLINOIS DEPARTMENT OF TRANSPORTATION VILLAGE OF BEDFORD PARK CENTRAL AVENUE RECONSTRUCTION 70th PLACE TO VILLAGE LIMITS (RR TRACKS) TYPICAL CROSS SECTIONS STA. 10+00 - STA. 39+92
NAME	NO.		
JMH PER IDOT REVIEW	08/25/09		
SCALE: HORIZ. N.T.S.		DRAWN BY: JMH	CHECKED BY: SAL
DATE: 07/16/09			