
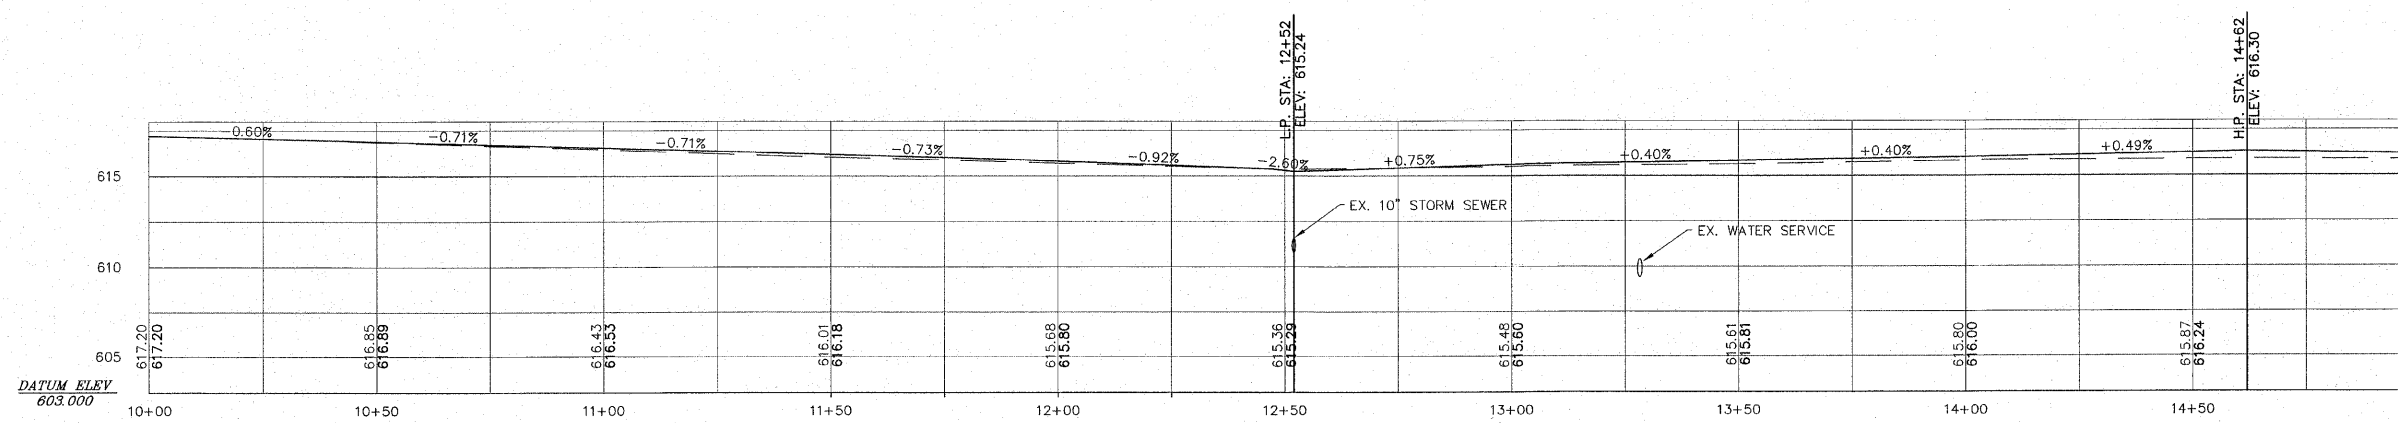


FAU RTE.	SECTION	COUNTY	TOTAL SHEETS	SHEET NO.
2796	09-00031-00-PV	COOK	16	5
STA. 10+00		TO STA. 39+92		
FED. ROAD DIST. NO.		ILLINOIS	FED. AID PROJECT	
CONTRACT NO. 63267				

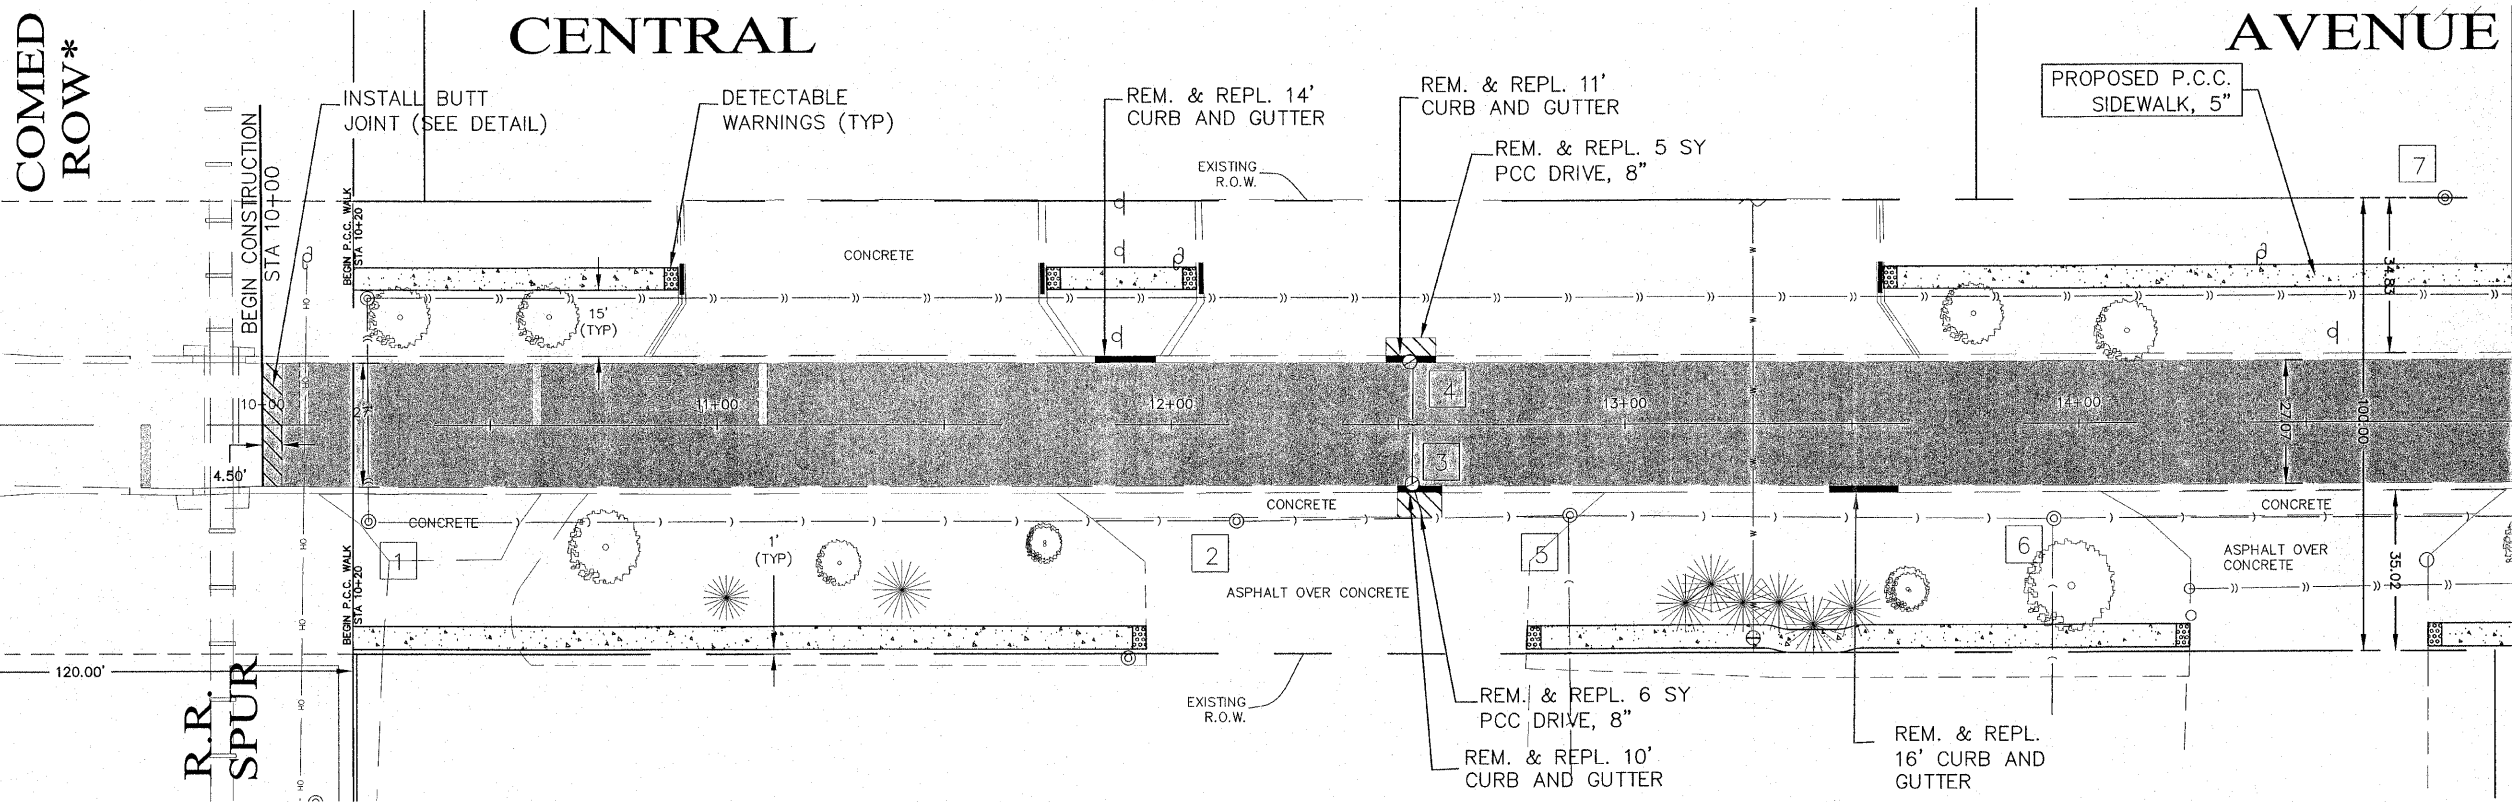

hbe Hoeffler-Butler Engineering, Inc.
 Consulting Civil Engineers - Land Surveyors
 PROFESSIONAL DESIGN FIRM LICENSE NO. 094-00089
 8774 S. ROBERTS ROAD - HICKORY HILLS, ILLINOIS 60457
 (708) 599-6980 FAX (708) 599-6790

*VILLAGE HAS UNDERLYING EASEMENT THROUGH COMED R.O.W.
 RAILROAD SPUR WITHIN COMED R.O.W. (OWNS NO R.O.W.)

REVISIONS	NAME	DATE
JMH PER IDOT REVIEW		08/25/09
JMH PER IDOT REVIEW		08/31/09

ILLINOIS DEPARTMENT OF TRANSPORTATION
 VILLAGE OF BEDFORD PARK
 CENTRAL AVENUE RECONSTRUCTION
 70th PLACE TO VILLAGE LIMITS (RR TRACKS)

SCALE:
 HORIZ: 1"=20'
 VERT: 1"=5'
 DATE: 07/16/09

DRAWN BY: JMH
 CHECKED BY: SAL

MATCHLINE STA 14+95.73