



FAU RTE.	SECTION	COUNTY	TOTAL SHEETS	SHEET NO.
2796	09-00031-00-PV	COOK	16	6
STA. 10+00		TO STA. 39+92		
FED. ROAD DIST. NO.		ILLINOIS	FED. AID PROJECT	
CONTRACT NO. 63267				

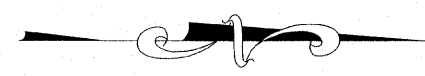


# CENTRAL

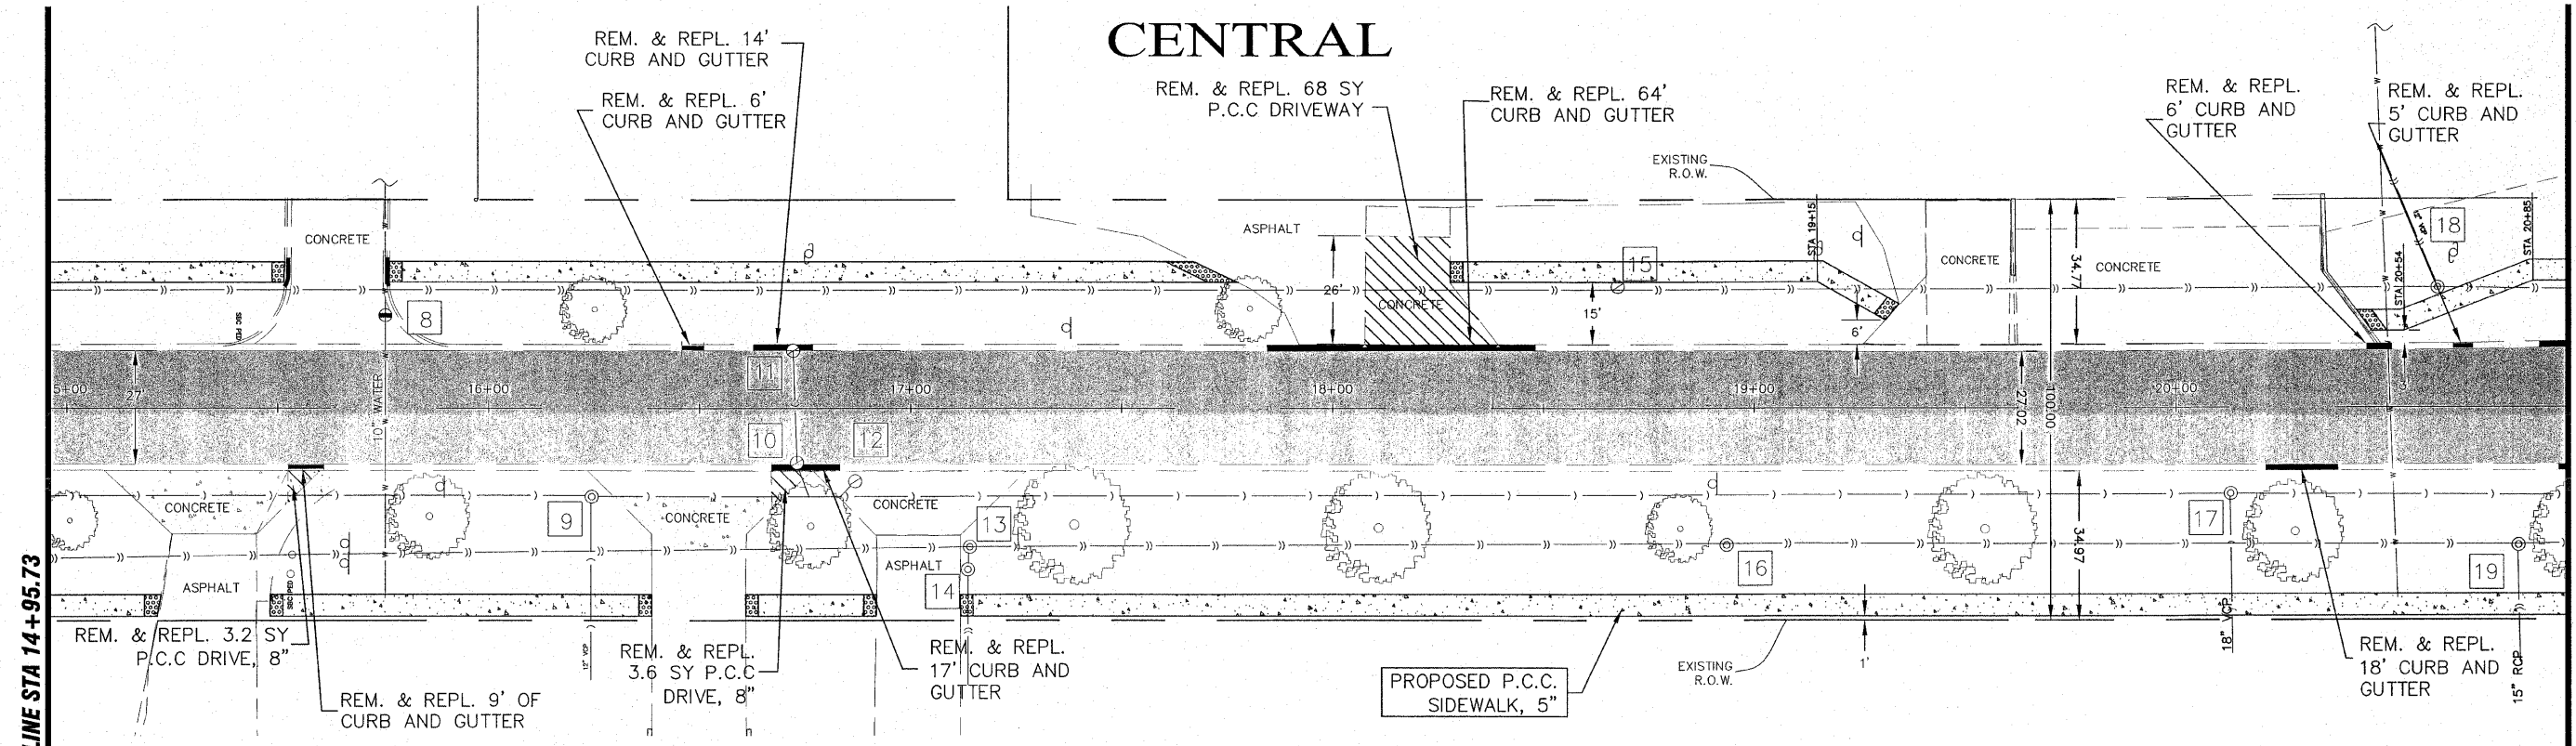

MATCHLINE STA 14+95.73

MATCHLINE STA 20+92.68

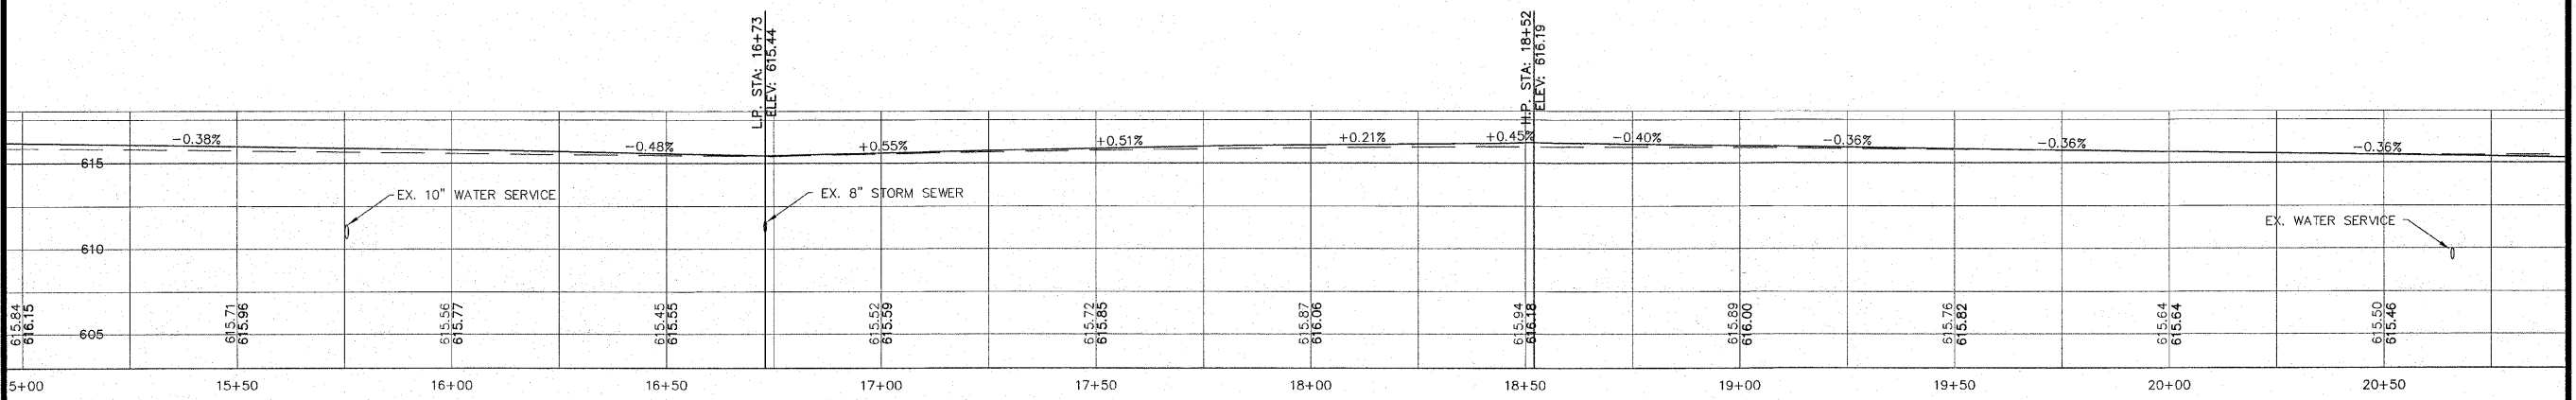

**hbe** **Hoeffeler-Butler Engineering, Inc.**  
 Consulting Civil Engineers • Land Surveyors  
 PROFESSIONAL DESIGN FIRM LICENSE NO. 04-00089  
 874 S. ROBERTS ROAD • HICKORY HILLS, ILLINOIS 60457  
 (708) 539-0980 FAX (708) 539-0790

REVISIONS		DATE
NO.	NAME	
1	JMH PER DOT REVIEW	08/25/09
2	JMH PER DOT REVIEW	08/31/09

ILLINOIS DEPARTMENT OF TRANSPORTATION  
 VILLAGE OF BEDFORD PARK  
 CENTRAL AVENUE RECONSTRUCTION  
 70th PLACE TO VILLAGE LIMITS (RR TRACKS)

SCALE:  
 HORIZ. 1"=20'  
 VERT. 1"=2'  
 DATE: 07/16/09

DRAWN BY: JMH  
 CHECKED BY: SAL