


FAU RTE.	SECTION	COUNTY	TOTAL SHEETS	SHEET NO.
2796	09-00031-00-PV	COOK	16	7
STA. 10+00		TO STA. 39+92		
FED. ROAD DIST. NO.		ILLINOIS	FED. AID PROJECT	
CONTRACT NO. 63267				




hbe **Hoefler-Butler Engineering, Inc.**
 Consulting Civil Engineers - Land Surveyors
 PROFESSIONAL DESIGN FIRM LICENSE NO. 044-00019
 8714 S. ROBERTS ROAD HICKORY HILLS, ILLINOIS 60437
 (708) 599-8980 FAX (708) 599-8778

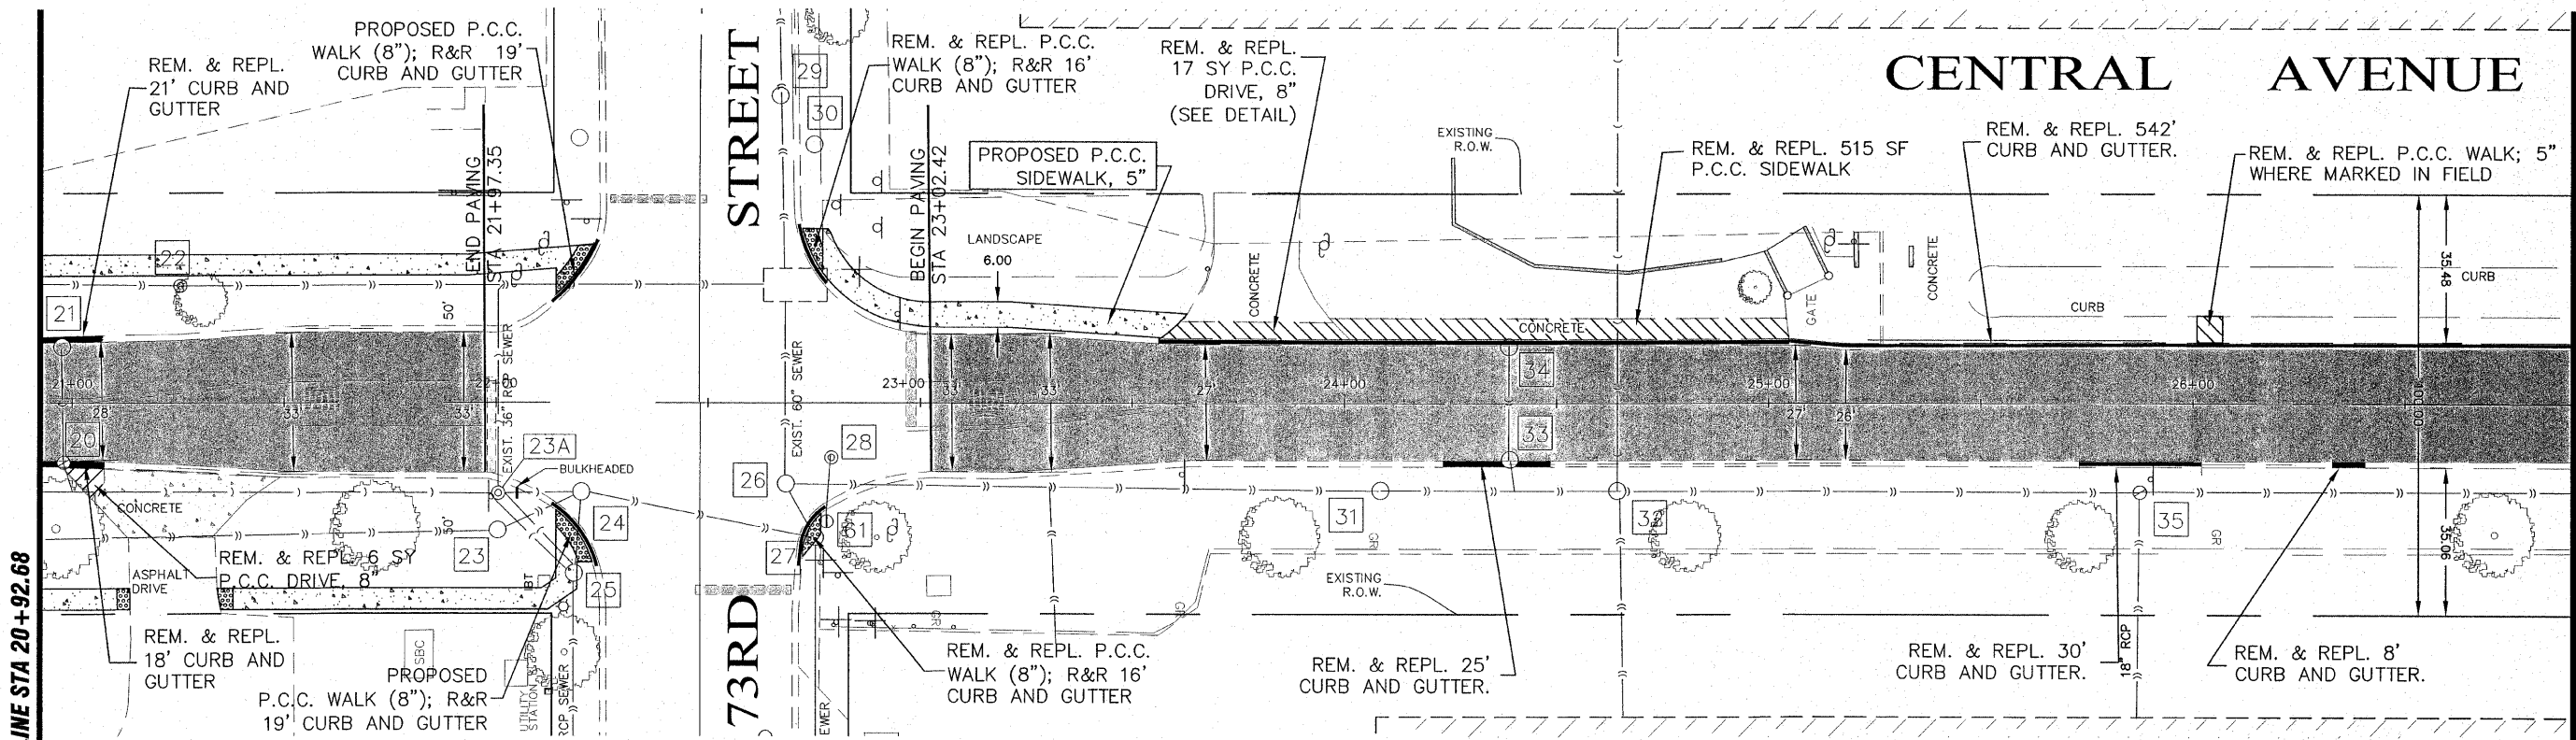

MATCHLINE STA 20+92.68

MATCHLINE STA 26+89.67

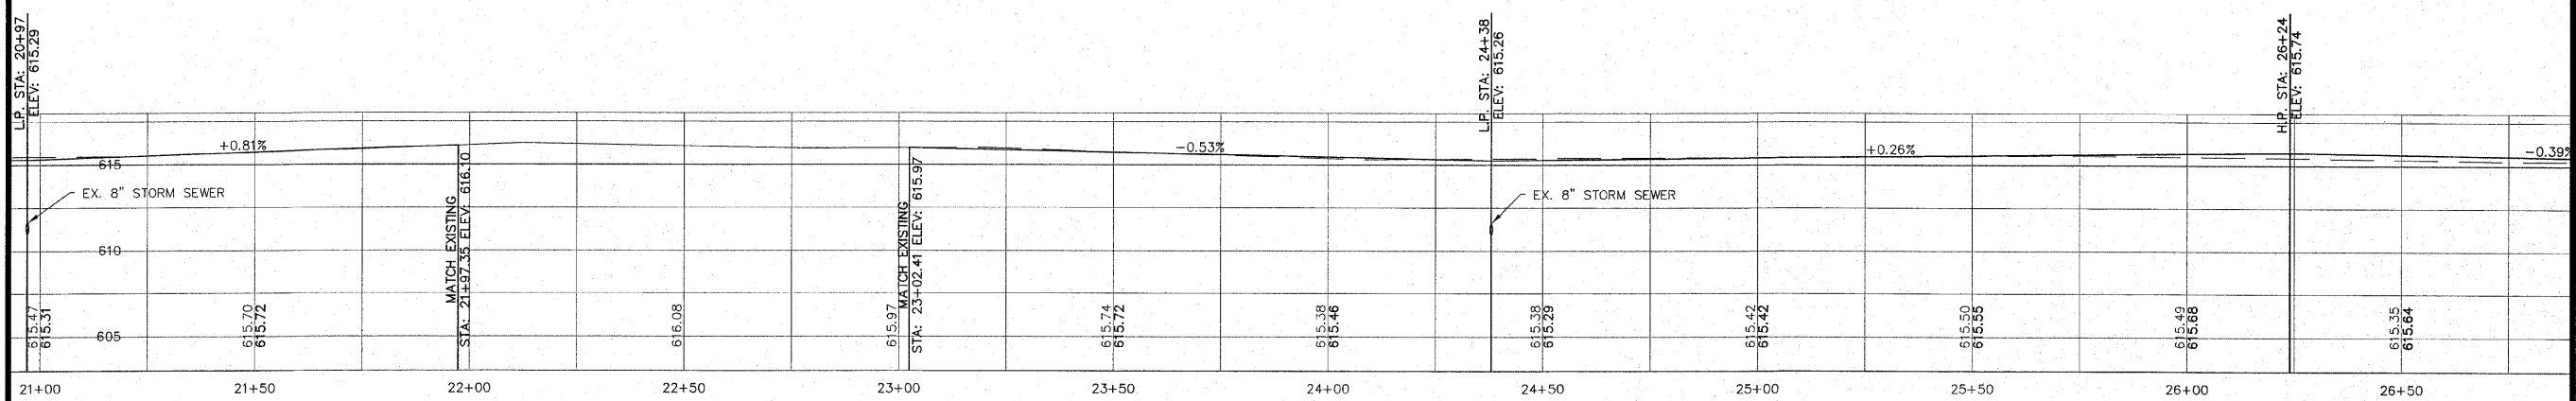

REVISIONS		DATE	ILLINOIS DEPARTMENT OF TRANSPORTATION VILLAGE OF BEDFORD PARK CENTRAL AVENUE RECONSTRUCTION 70th PLACE TO VILLAGE LIMITS (RR TRACKS)
NO.	NAME		
1	JMH PER IDOT REVIEW	08/25/09	SCALE: HORIZ: 1"=20' VERT: 1"=2' DATE: 07/16/09

DRAWN BY: JMH
 CHECKED BY: SAL