
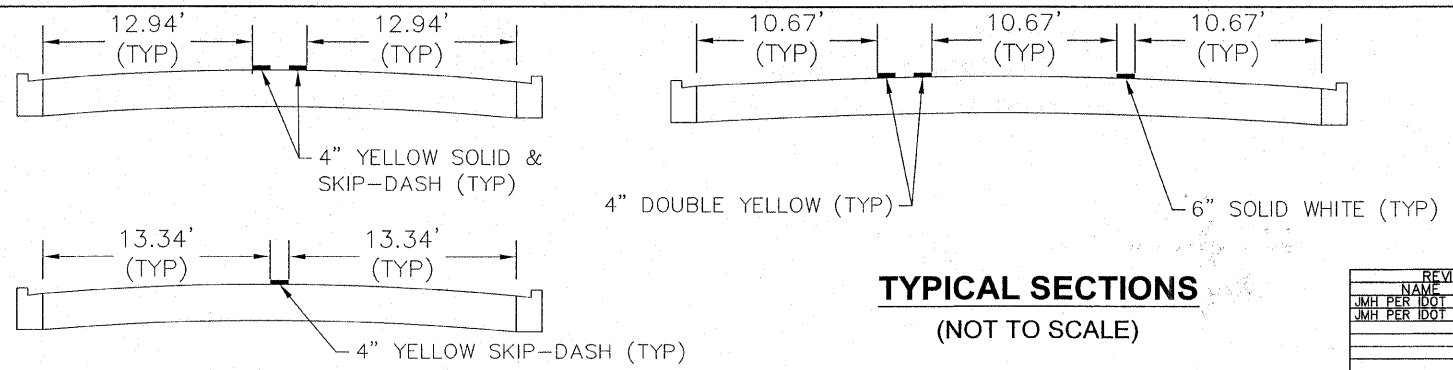
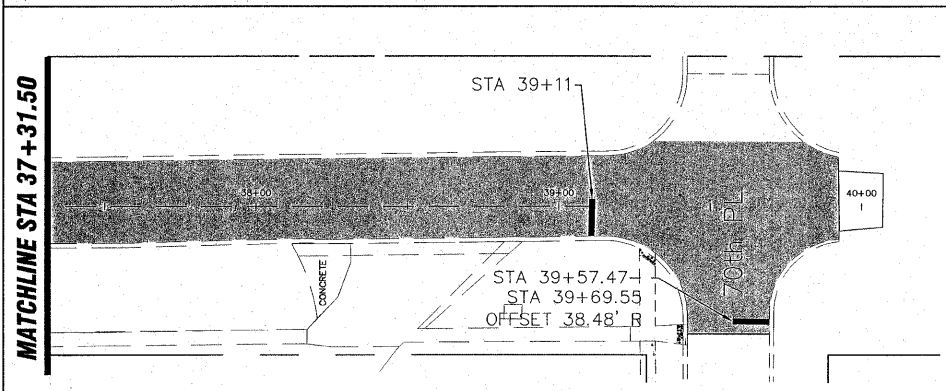
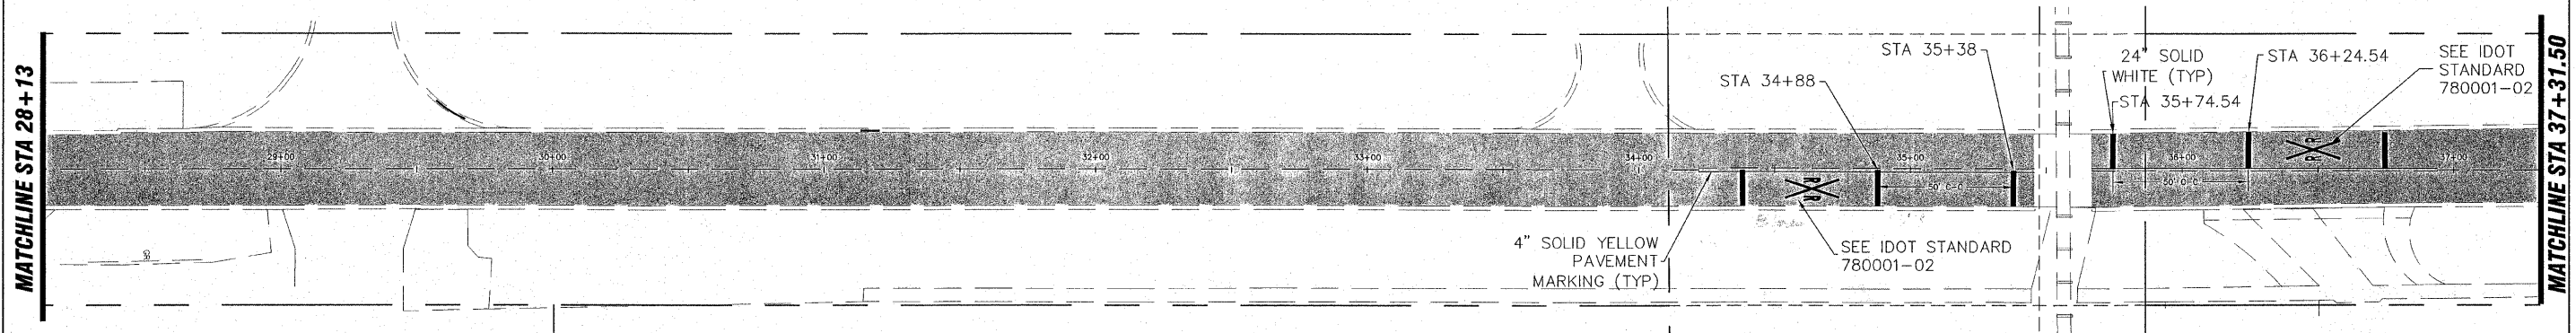
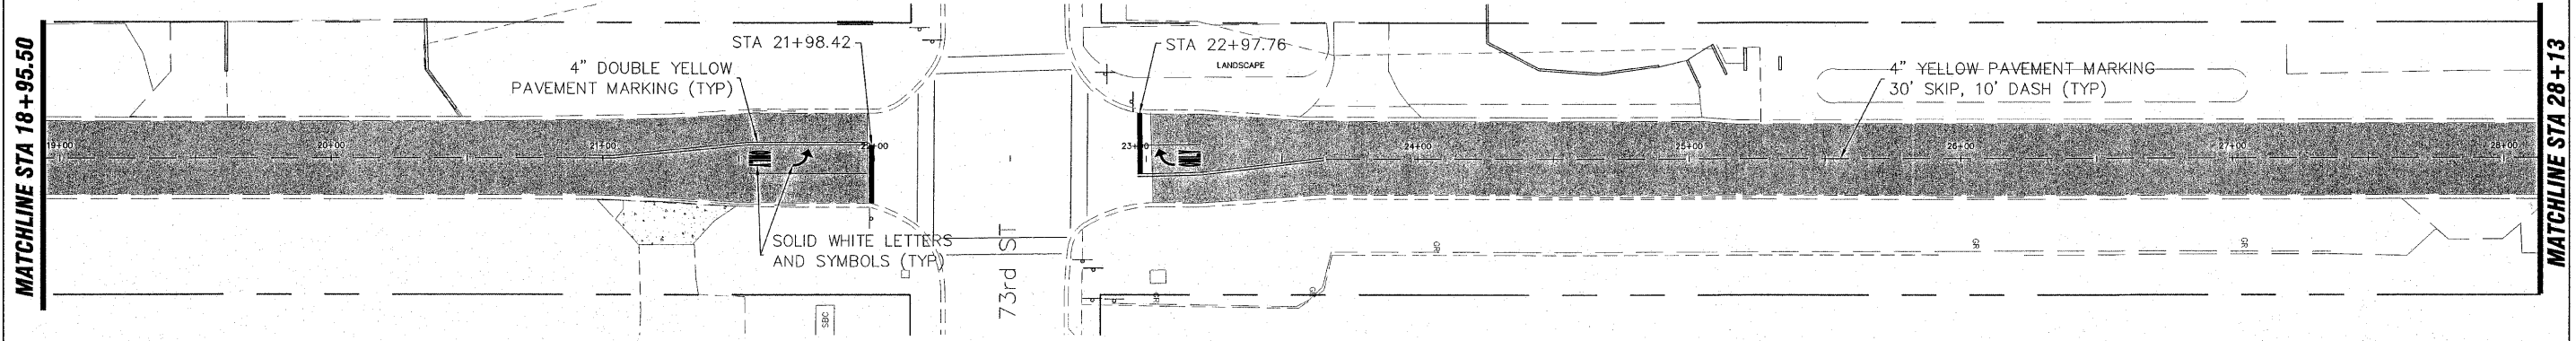


FAU RTE.	SECTION	COUNTY	TOTAL SHEETS	SHEET NO.
2796	09-00031-00-PV	COOK	16	12
STA. 10+00		TO STA. 39+92		
FED. ROAD DIST. NO.		ILLINOIS	FED. AID PROJECT	
CONTRACT NO. 63267				

hbe **Hoeffler-Butler Engineering, Inc.**
 Consulting Civil Engineers & Land Surveyors
 PROFESSIONAL DESIGN FIRM LICENSE NO. 084-00669
 8714 S. ROBERTS ROAD - ROCKFORD, ILLINOIS 61107
 (708) 595-8980 FAX (708) 599-8796

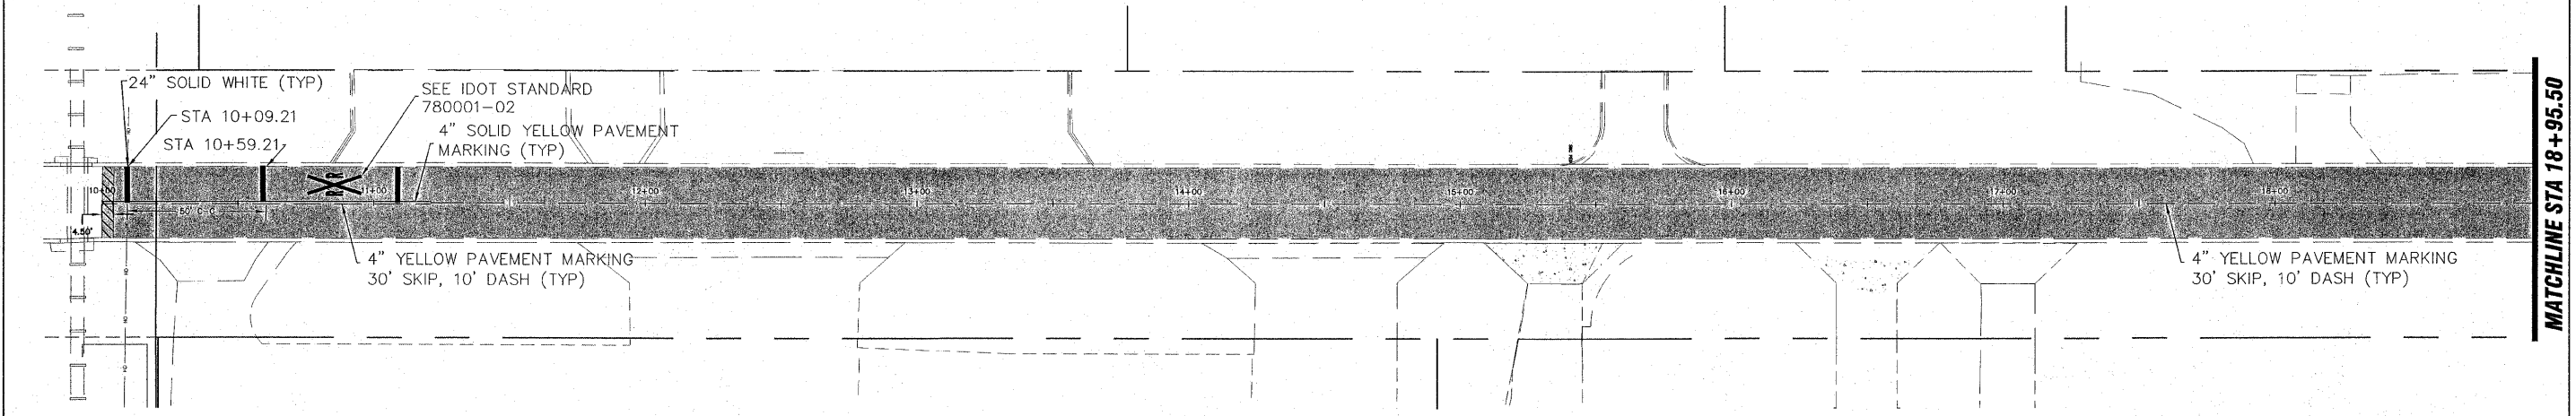

NOTE: ALL PAVEMENT MARKING SHALL BE THERMOPLASTIC

REVISIONS		ILLINOIS DEPARTMENT OF TRANSPORTATION VILLAGE OF BEDFORD PARK PAVEMENT MARKING PLAN 70th PLACE TO VILLAGE LIMITS (RR TRACKS)
NAME	DATE	
JMH PER IDOT REVIEW	08/25/09	SCALE: HORIZ: 1"=30' DATE: 07/16/09
JMH PER IDOT REVIEW	08/31/09	
		DRAWN BY: JMH CHECKED BY: SAL