
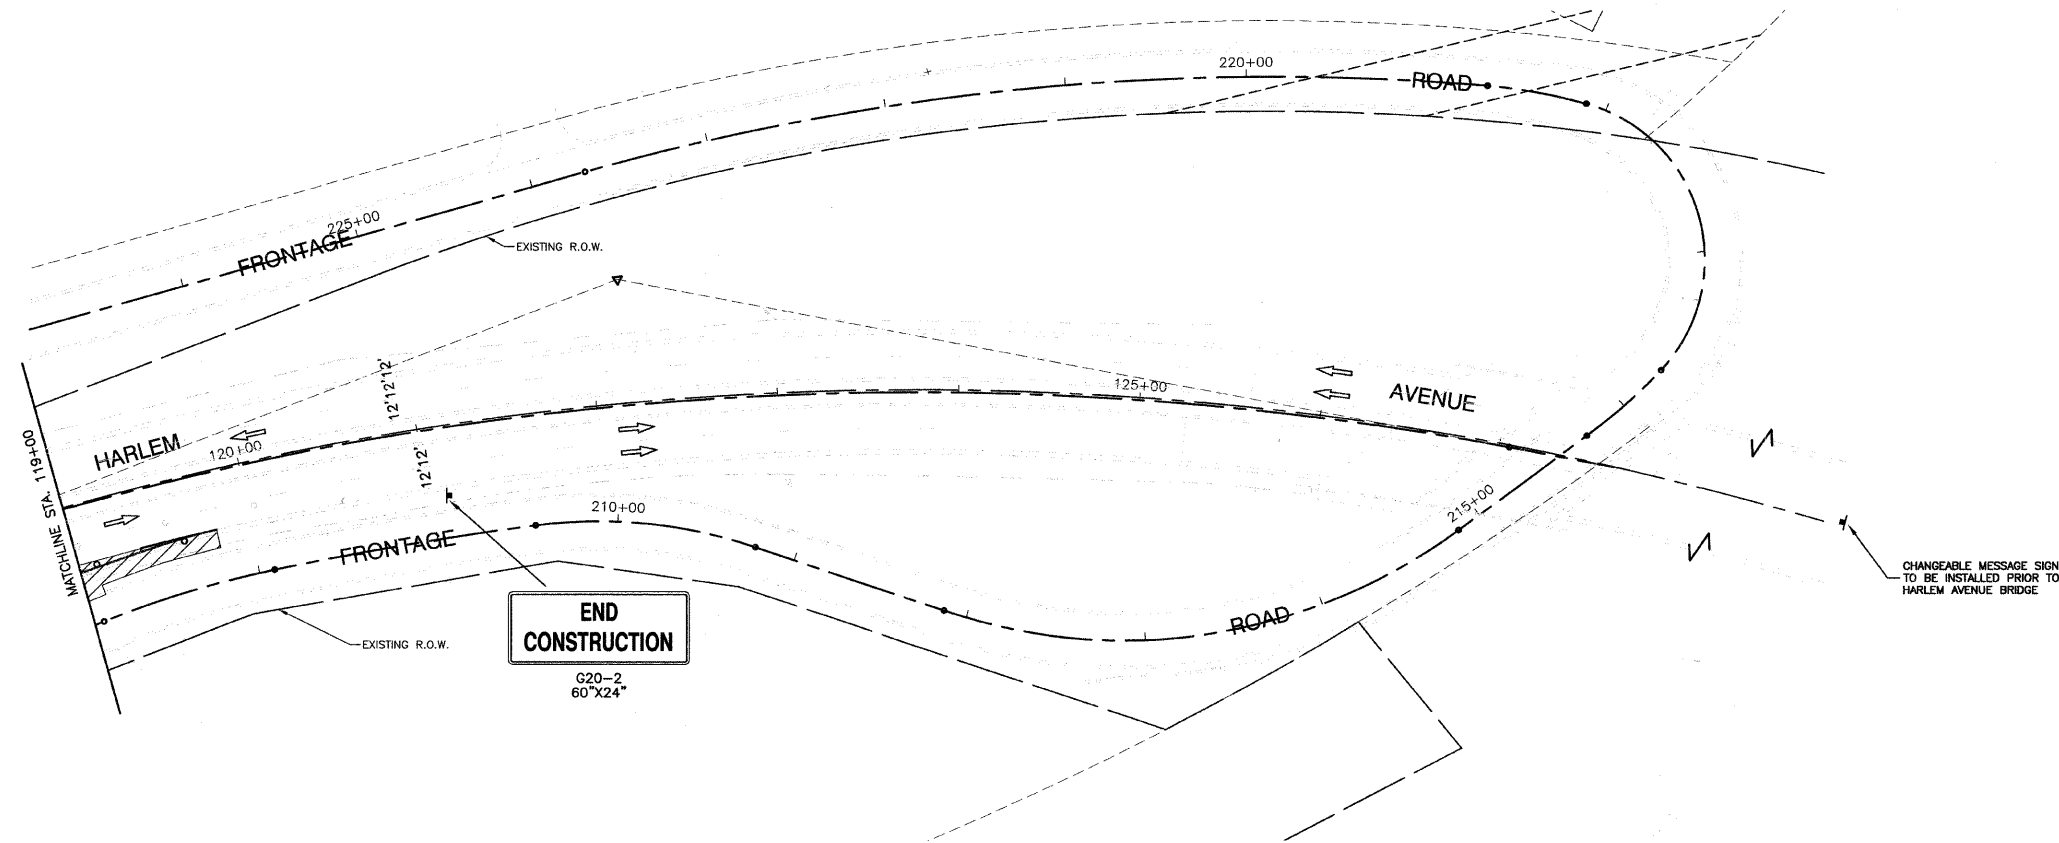


F. A. P. NO.	SECTION	COUNTY	TOTAL SHEETS	SHEET NO.
348	09-00059-00-CH	COOK	046	007
STA.	TO STA.			
FED. ROAD DIST. NO.	ILLINOIS	FED. AID PROJECT	ARA-9003(340)	

CONTRACT #63269

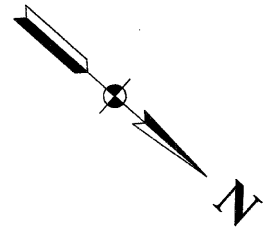

CHANGEABLE MESSAGE SIGN TO BE INSTALLED PRIOR TO HARLEM AVENUE BRIDGE

- STAGING NOTES:**
1. THE WORKING AND NON-WORKING HOURS ARE DEFINED BY THE SPECIAL PROVISIONS "CONSTRUCTION RESTRICTIONS FOR LANE CLOSURES"
  2. A FLAGGER WITH TRAFFIC CONTROL SIGN IS REQUIRED FOR EACH DIRECTION IN ORDER TO ALLOW CONSTRUCTION VEHICLES TO ENTER AND LEAVE THE WORK SITE.

LIGHTING CONTRACTOR SHALL COORDINATE WORK WITH GENERAL CONTRACTOR SO THAT ONE SIDE OF THE ROADWAY REMAINS LIT AT ALL TIMES DURING CONSTRUCTION.

**LEGEND**

- PAVEMENT WIDENING
- WORK AREA
- TYPE I OR II BARRICADE OR DRUM WITH STEADY BURNING LIGHT (50' C-C) DURING WORKING HOURS
- SIGN
- TYPE I OR II BARRICADE OR DRUM WITH STEADY BURNING LIGHT (50' C-C) DURING NON-WORKING HOURS
- TYPE III BARRICADE WITH STEADY BURNING LIGHT
- ARROW BOARD

REVISIONS	
NAME	DATE

ILLINOIS DEPARTMENT OF TRANSPORTATION  
**FAP 348 (HARLEM AVENUE)  
 DRIVEWAY RECONFIGURATION  
 SUGGESTED CONSTRUCTION STAGING  
 STA 119+00 TO END OF IMPROVEMENTS**

SCALE: VERT. NA  
 HORIZ. 1"=50'  
 DATE 08-14-09  
 DRAWN BY PS  
 CHECKED BY RJW