

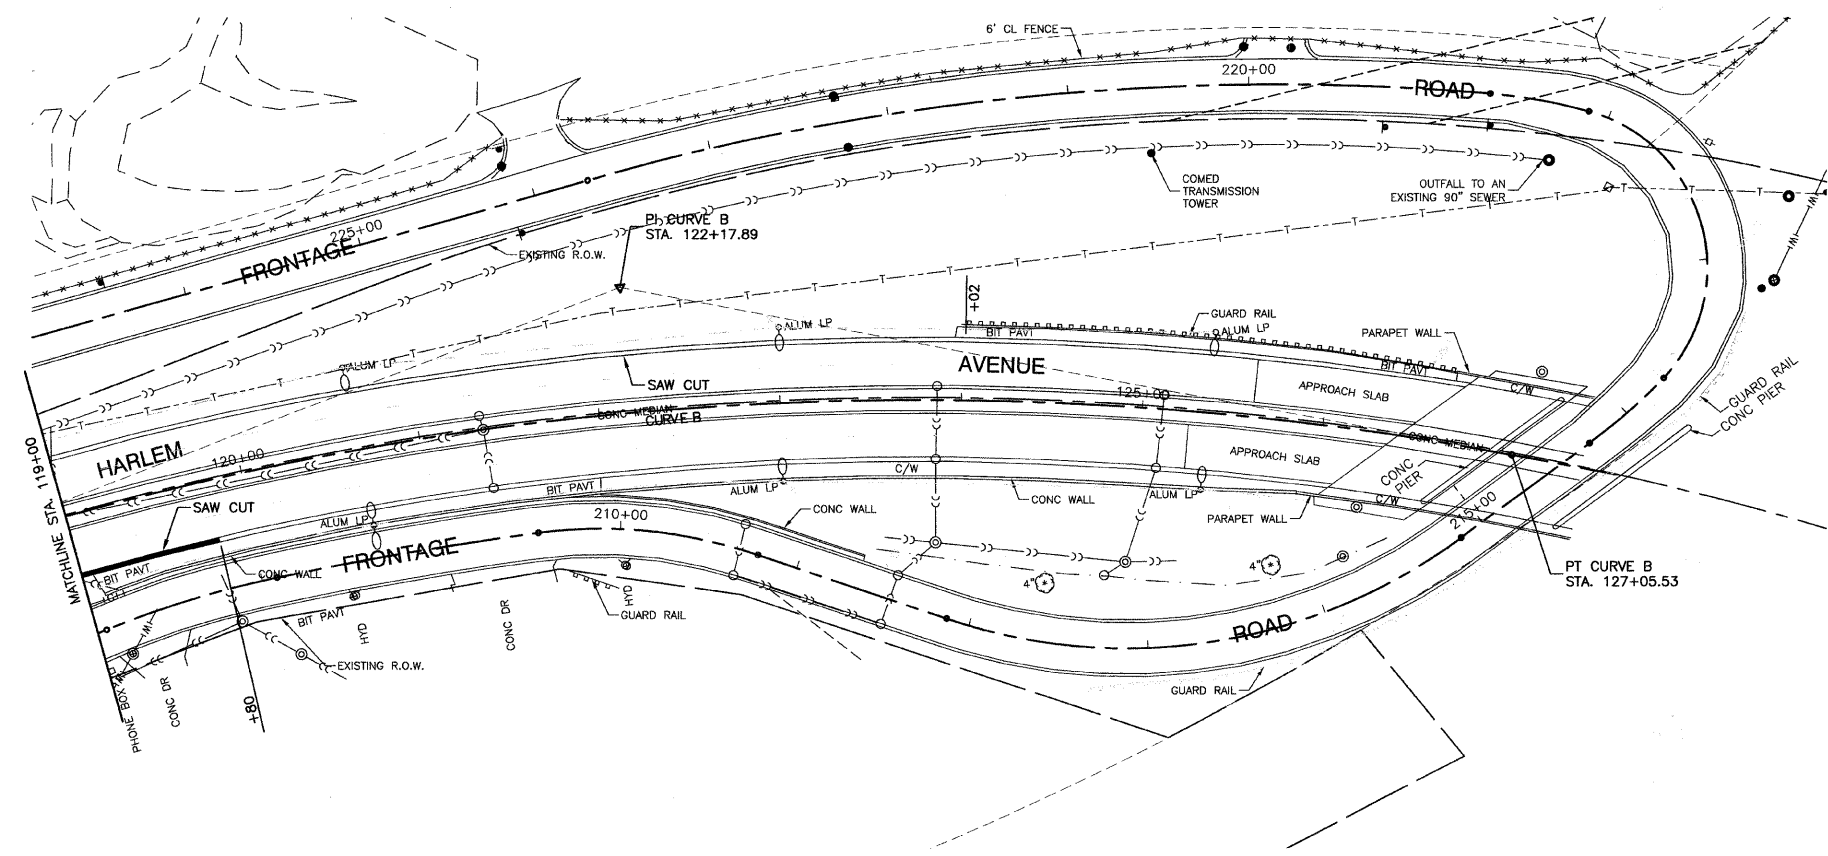


F. A. P. RTE.	SECTION	COUNTY	TOTAL SHEETS	SHEET NO.
348	09-00059-00-CH	COOK	046	011
STA.	TO STA.			
FED. ROAD DIST. NO.	ILLINOIS	FED. AID PROJECT	ARA-9003(340)	

CONTRACT #63269

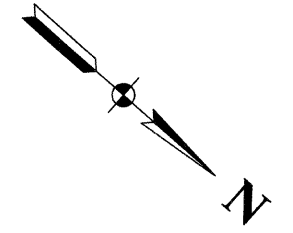

EXISTING CONDITIONS

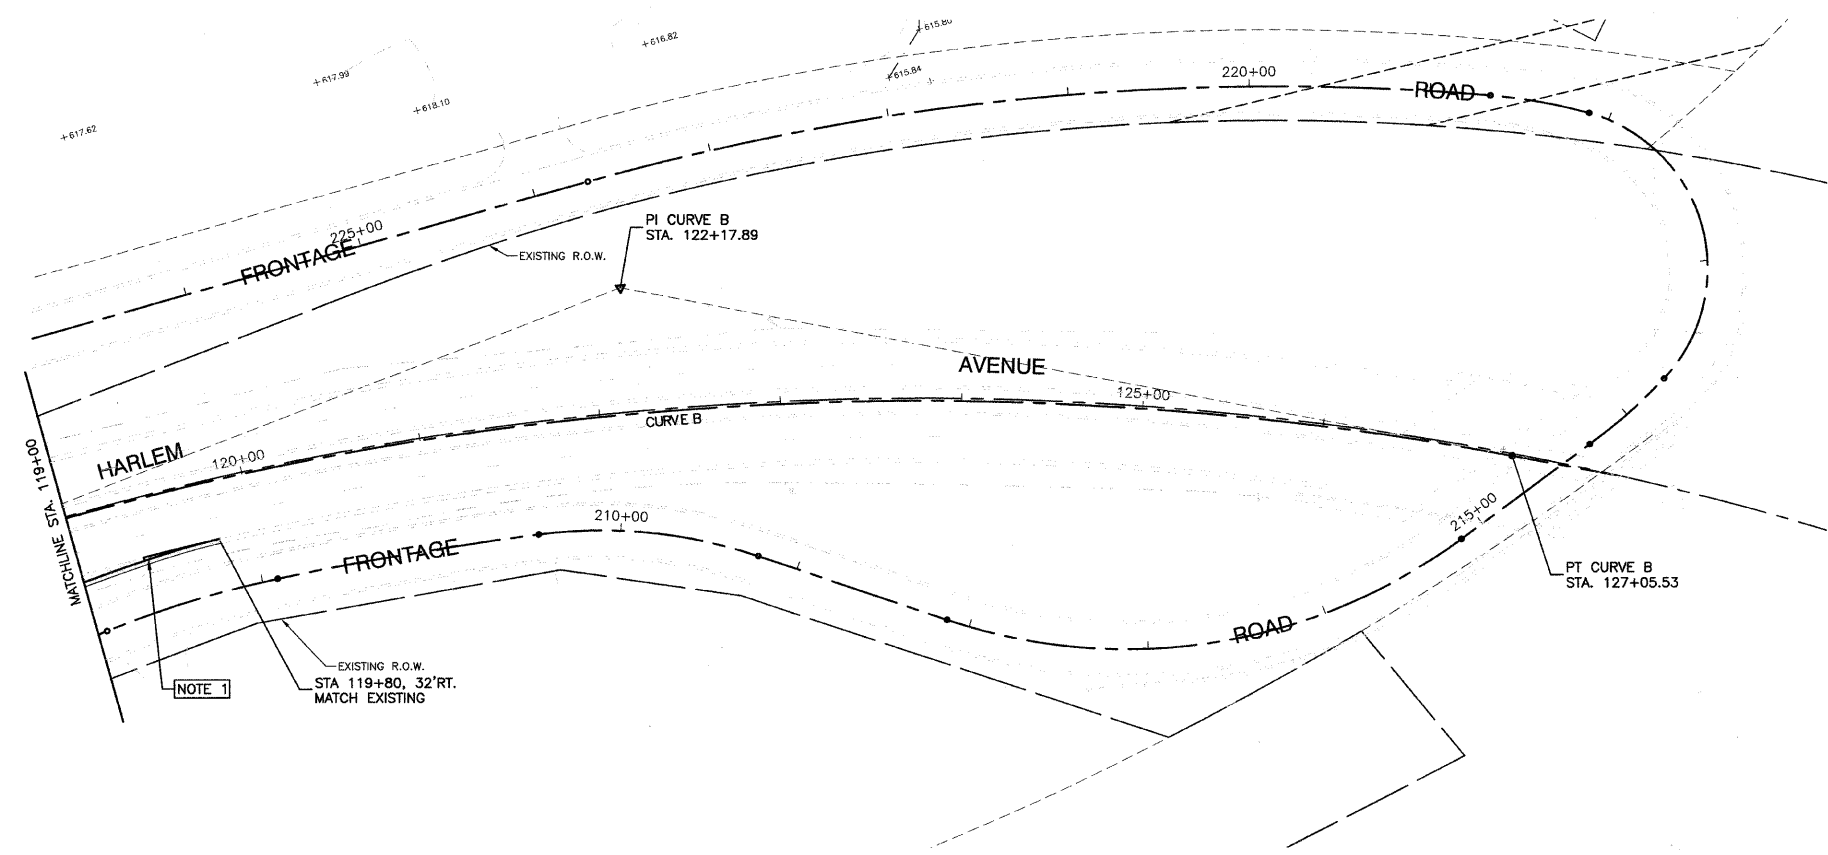

PROPOSED IMPROVEMENT

NOTES:
 1. WIDENING LESS THAN OR EQUAL TO 2' WILL BE POURED MONOLITHIC WITH PROPOSED COMBINATION CURB AND GUTTER, TYPE B-6.24. THE WIDENING WILL STILL BE PAID AS PORTLAND CEMENT PAVEMENT, 10\"/>

LEGEND

- PAVEMENT REMOVAL
- MEDIAN REMOVAL
- DRIVEWAY REMOVAL
- CURB AND GUTTER REMOVAL
- PAVEMENT WIDENING

REVISIONS	
NAME	DATE

ILLINOIS DEPARTMENT OF TRANSPORTATION
**FAP 348 (HARLEM AVENUE)
 DRIVEWAY RECONFIGURATION
 EXISTING AND PROPOSED PLAN
 STA 119+00 TO END OF IMPROVEMENTS**

SCALE: VERT. NA
 HORIZ 1"=50'
 DATE 08-14-09
 DRAWN BY PS
 CHECKED BY RJW