



P. A. P. NO.	SECTION	COUNTY	TOTAL SHEETS	SHEET NO.
348	09-00059-00-CH	COOK	046	012
STA.		TO STA.		
FED. ROAD DIST. NO.		ILLINOIS	FED. AID PROJECT ARA-9003(340)	

CONTRACT #63269

NORTHBOUND HARLEM EOP

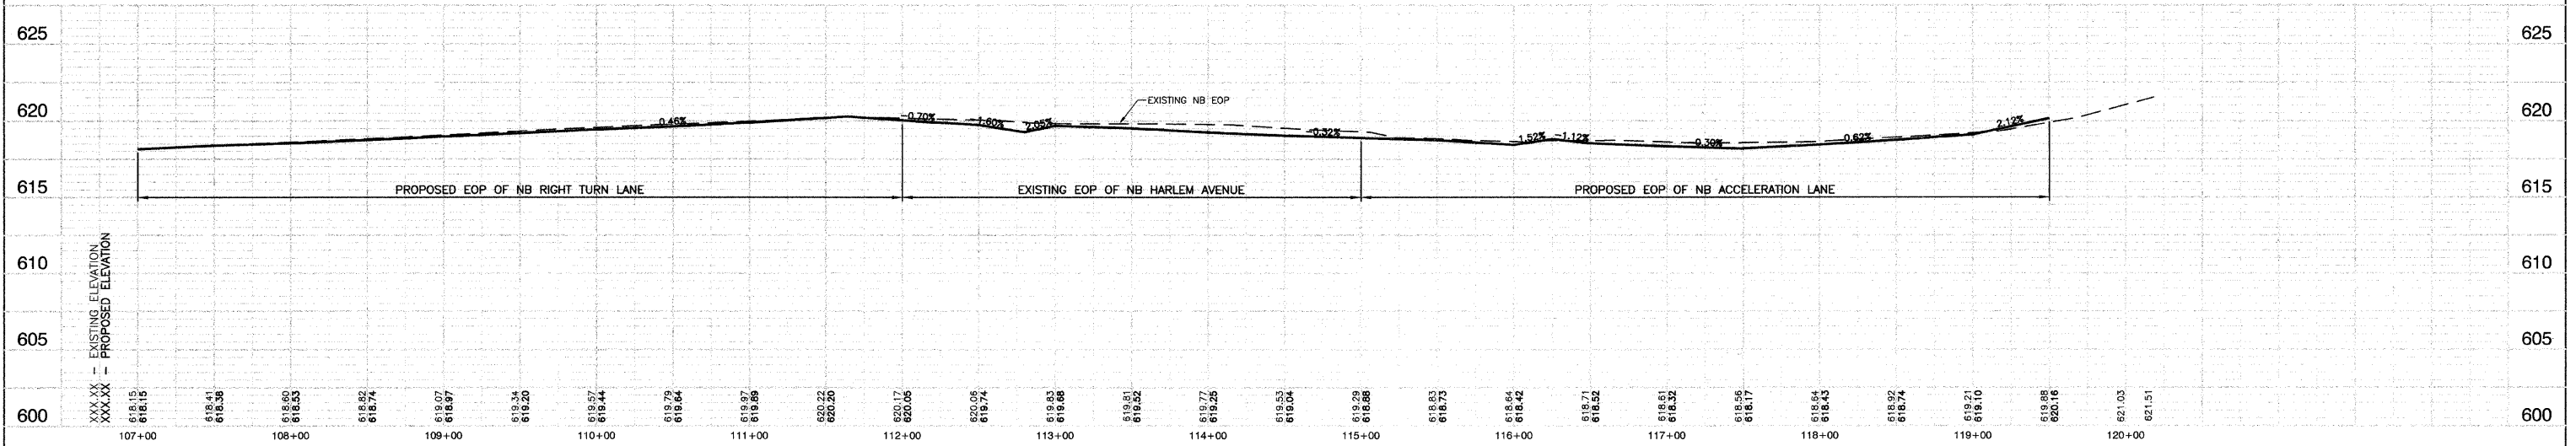

SOUTHBOUND HARLEM EOP

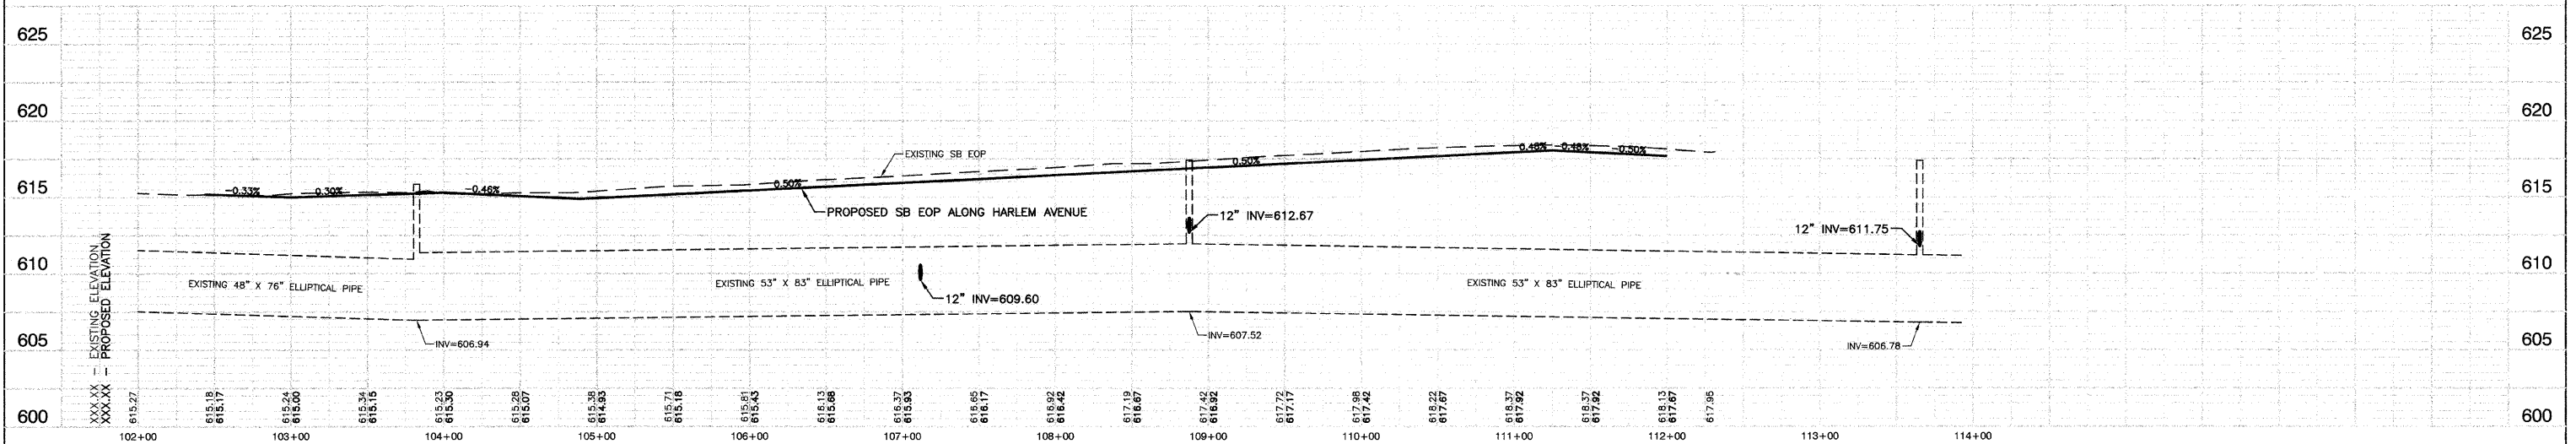

REVISIONS	
NAME	DATE

ILLINOIS DEPARTMENT OF TRANSPORTATION

FAP 348 (HARLEM AVENUE)
DRIVEWAY RECONFIGURATION
EDGE OF PAVEMENT PROFILES

SCALE: VERT. 1"=5'
HORIZ. 1"=50'

DATE 08-14-09

DRAWN BY PS
CHECKED BY RJW

ROBINSON ENGINEERING, LTD.
1700 SOUTH PARK AVENUE SOUTH HOLLAND, ILLINOIS 60570 04517-PLAN-01 - PLPR02
708-321-8700 FAX (708) 321-1880
ILLINOIS DESIGN FIRM REGISTRATION NO. 194001128