
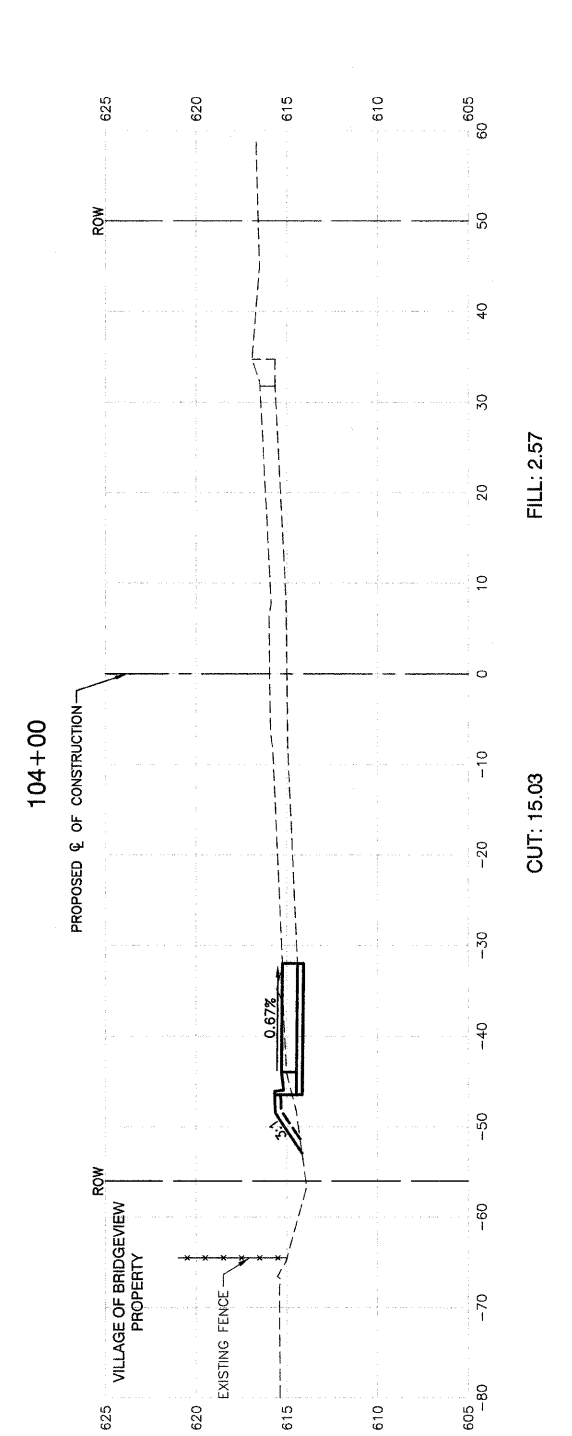
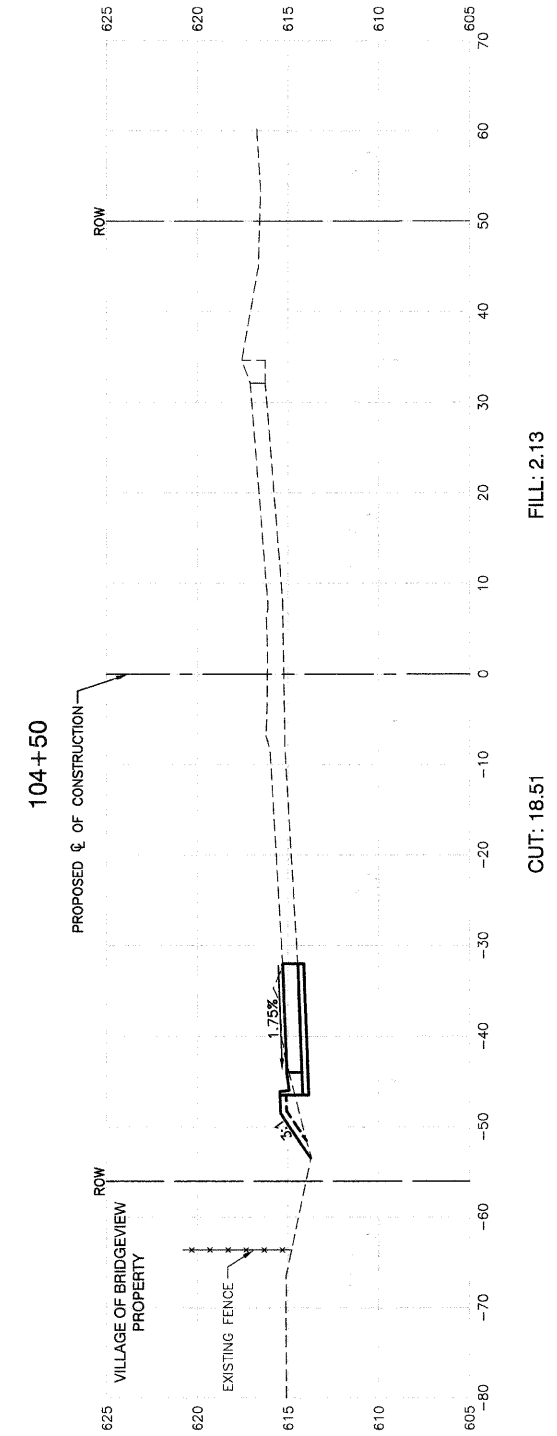
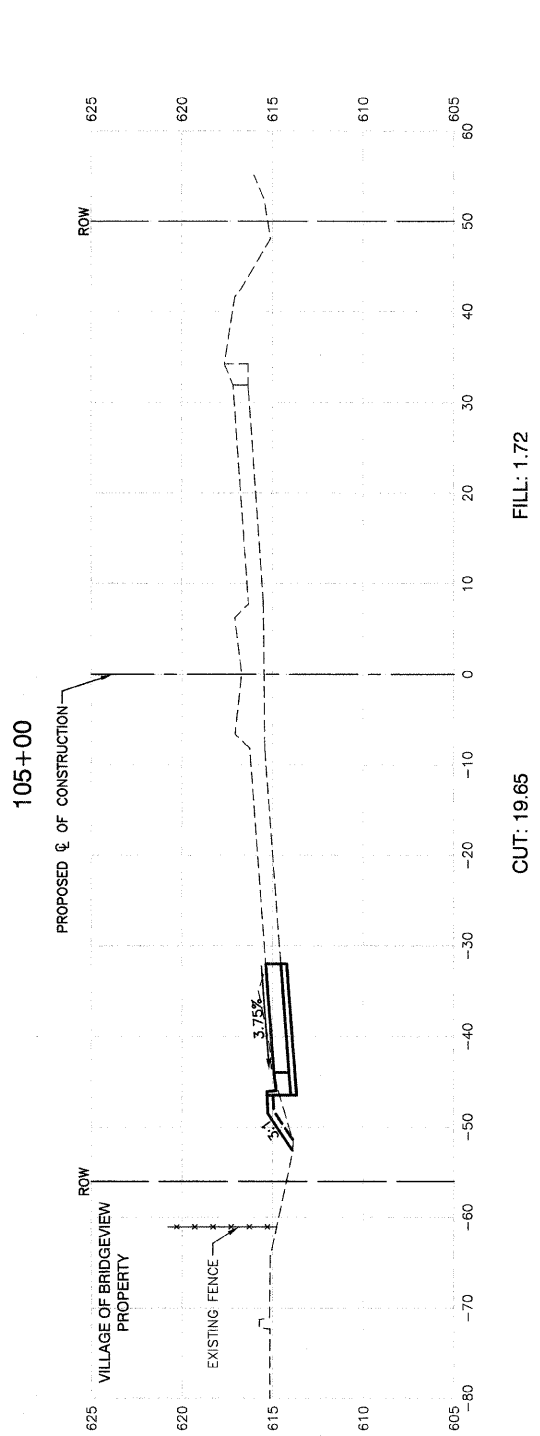


F. A. P. NO.	SECTION	COUNTY	TOTAL SHEETS	SHEET NO.
348	09-00059-00-CH	COOK	046	034
STA.		TO STA.		
FED. ROAD DIST. NO.		ILLINOIS	FED. AID PROJECT ARA-9003(340)	

CONTRACT #63269

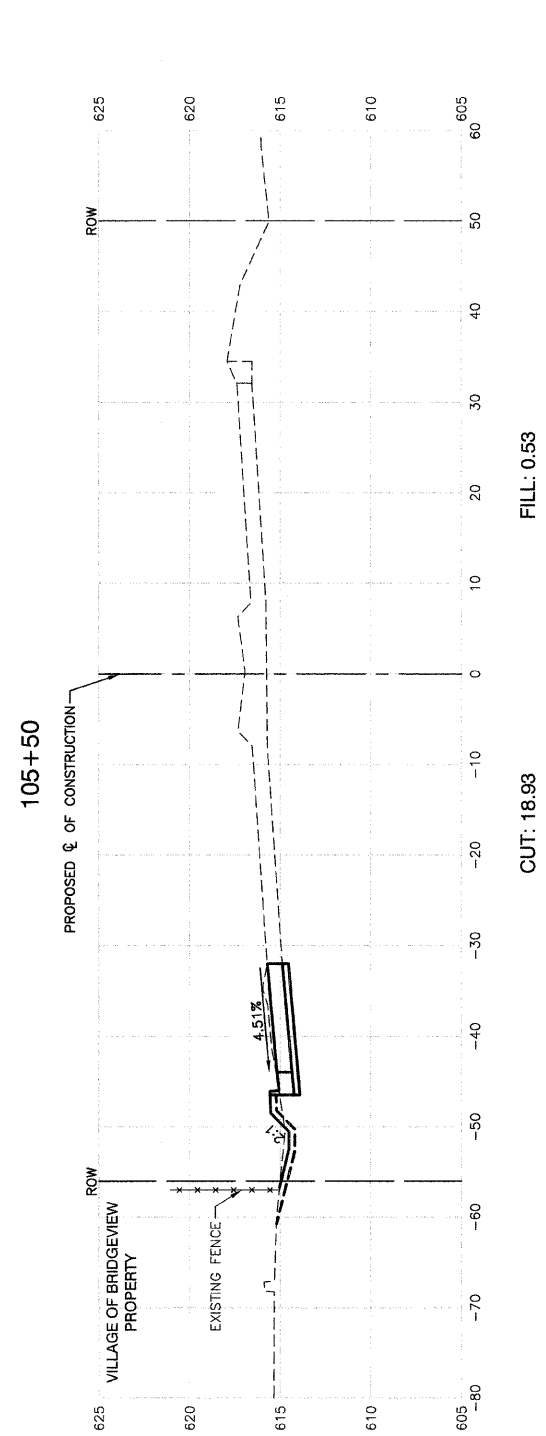

REVISIONS	
NAME	DATE

ILLINOIS DEPARTMENT OF TRANSPORTATION  
FAP 348 (HARLEM AVENUE)  
DRIVEWAY RECONFIGURATION  
CROSS SECTIONS  
STA. 104+00 TO STA. 105+50

SCALE: VERT. 1"=5'  
HORIZ. 1"=10'  
DATE 08-14-09  
DRAWN BY PS  
CHECKED BY RJW