
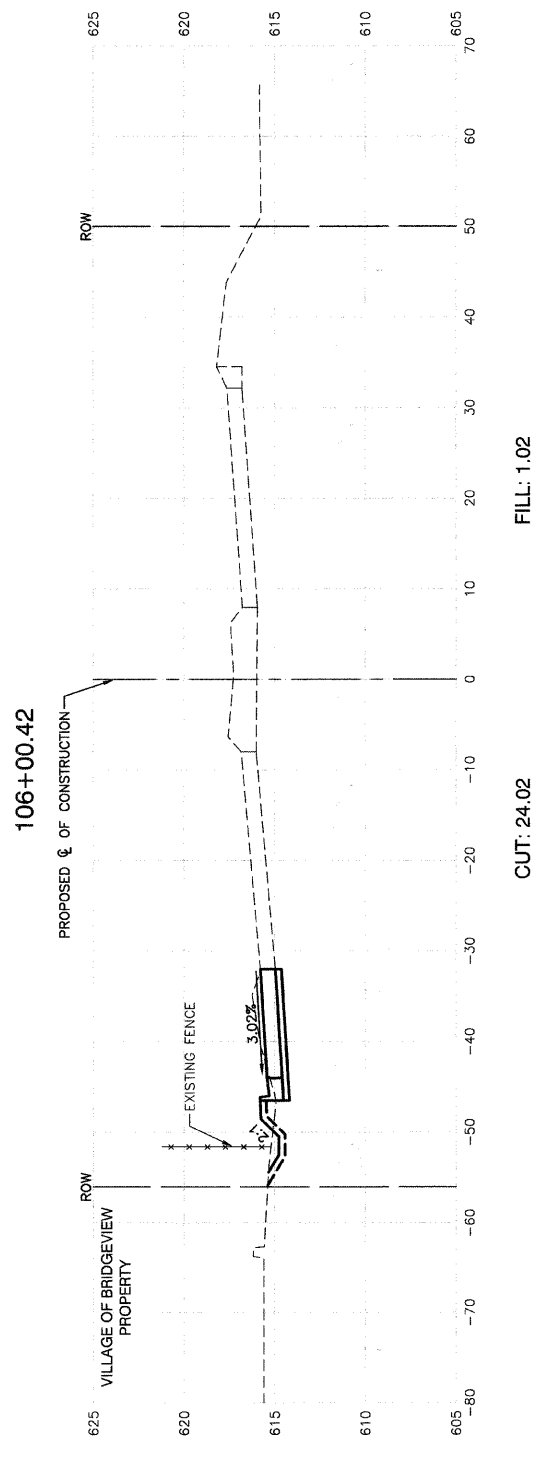
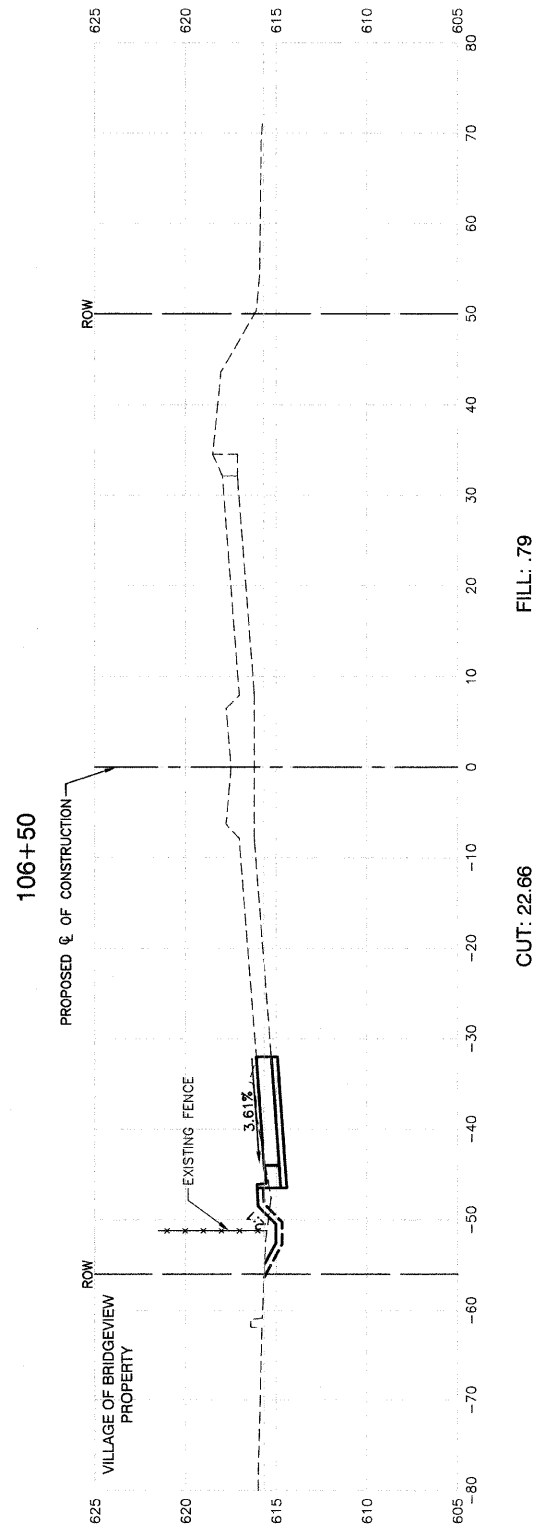


F. A. P. NO.	SECTION	COUNTY	TOTAL SHEETS	SHEET NO.
348	09-00059-00-CH	COOK	046	035
STA.		TO STA.		
FED. ROAD DIST. NO.		ILLINOIS	FED. AID PROJECT ARA-9003(340)	

CONTRACT #63269

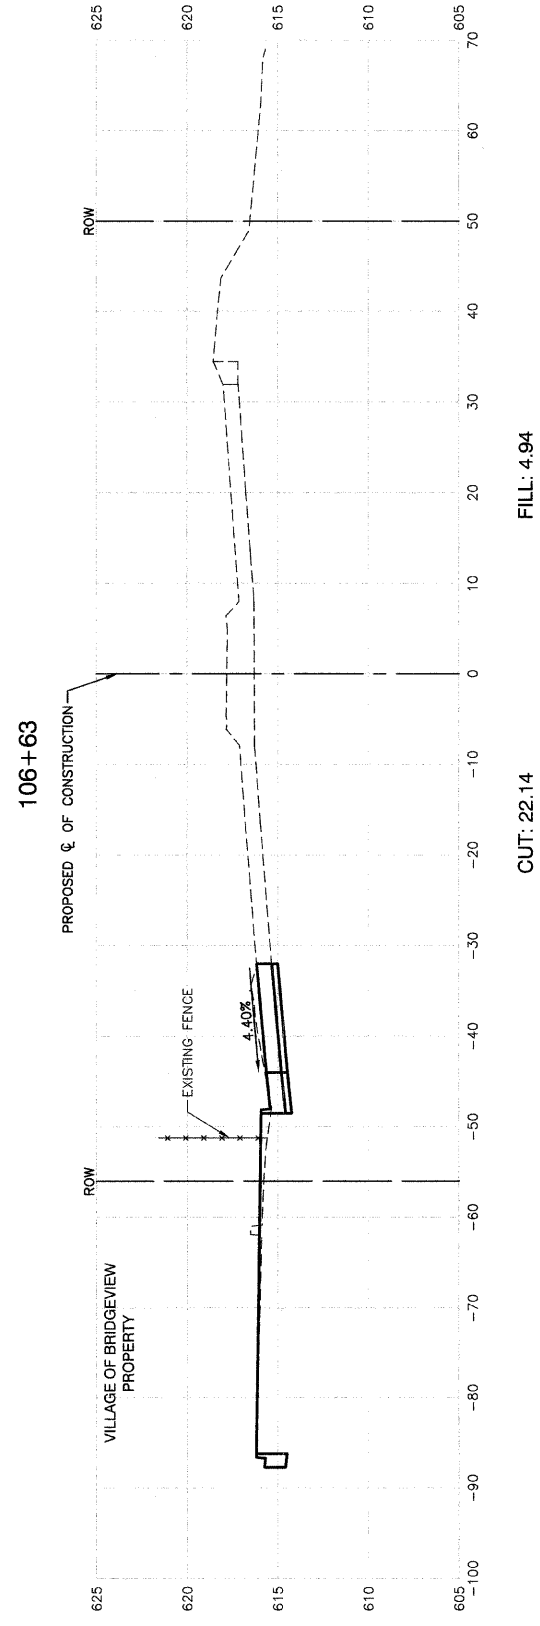

REVISIONS	
NAME	DATE

ILLINOIS DEPARTMENT OF TRANSPORTATION

FAP 348 (HARLEM AVENUE)
DRIVEWAY RECONFIGURATION
CROSS SECTIONS
STA. 106+00.42 TO STA. 106+63

SCALE: VERT. 1"=5'
HORIZ. 1"=10'

DATE 08-14-09

DRAWN BY PS
CHECKED BY RJW

ROBINSON ENGINEERING, LTD.
17000 SOUTH PARK AVENUE SOUTH HOLLAND, ILLINOIS 60473
(708) 591-4700 FAX (708) 591-9828
ILLINOIS DESIGN FIRM REGISTRATION NO. 120400120