



F. A. P. NO.	SECTION	COUNTY	TOTAL SHEETS	SHEET NO.
348	09-00059-00-CH	COOK	046	039
STA.		TO STA.		
FED. ROAD DIST. NO.		ILLINOIS	FED. AID PROJECT ARA-9003(340)	

CONTRACT #63269

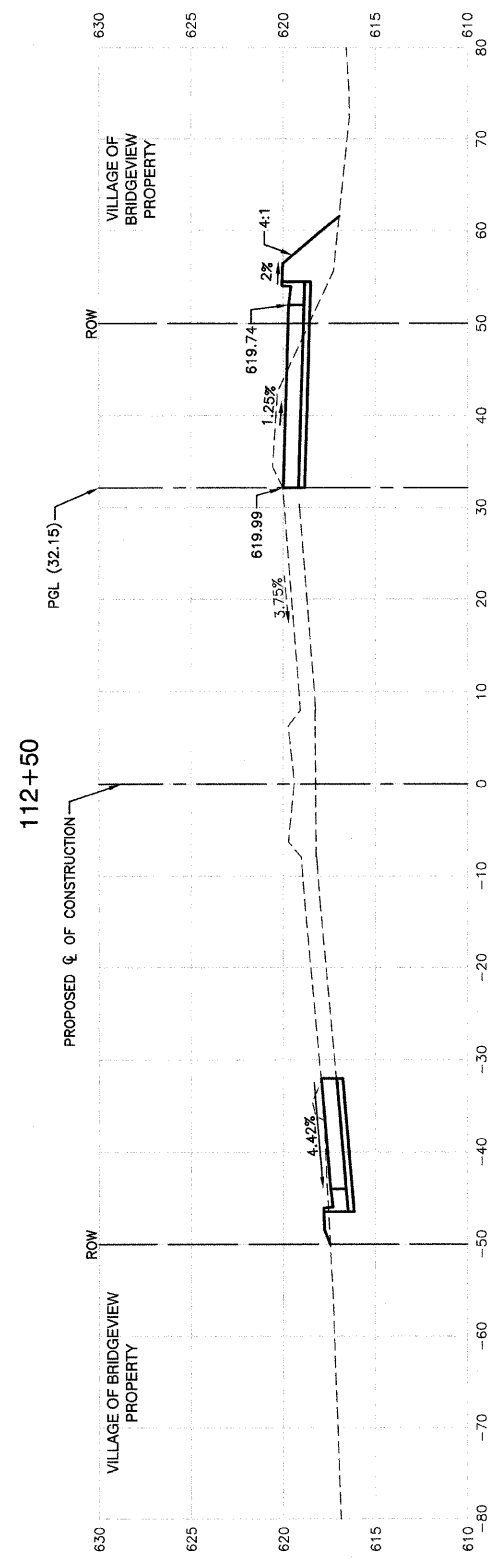


FILL: 15.42

CUT: 45.38

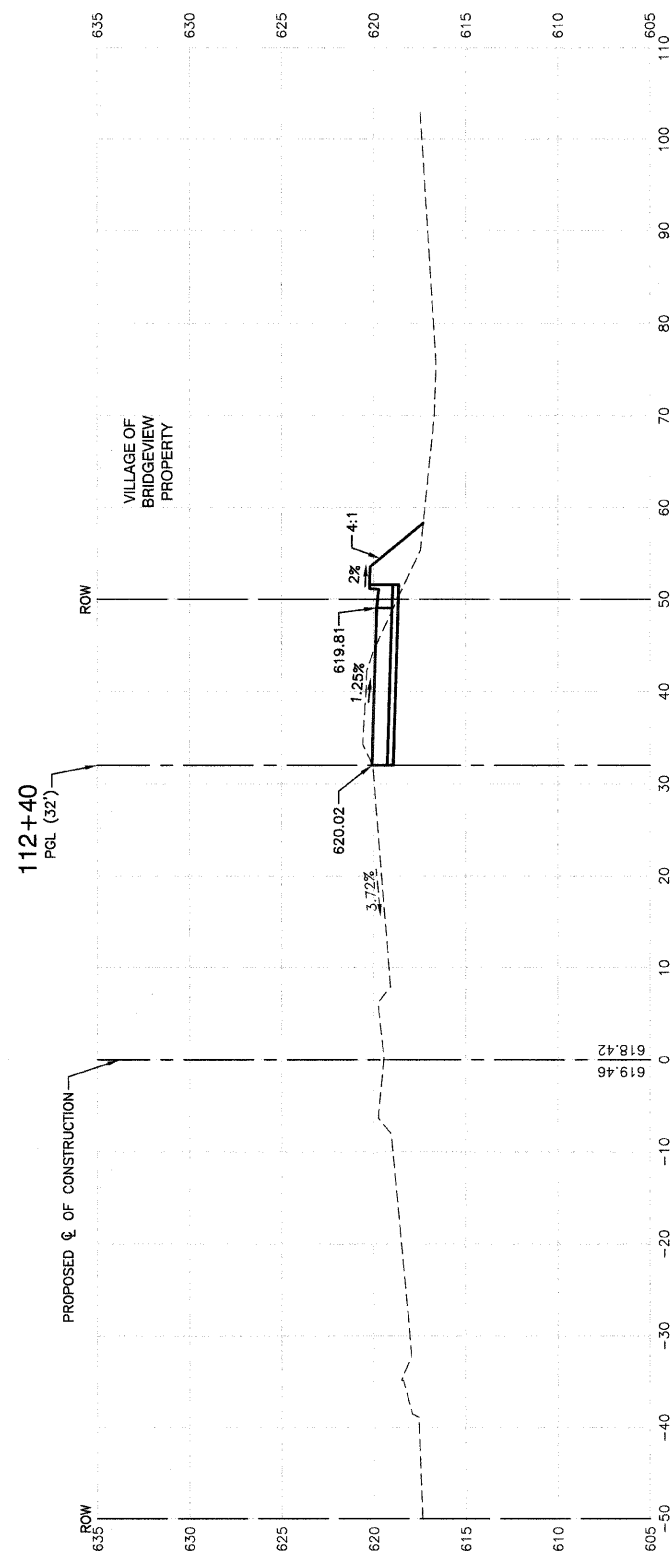

FILL: 15.12

CUT: 24.03

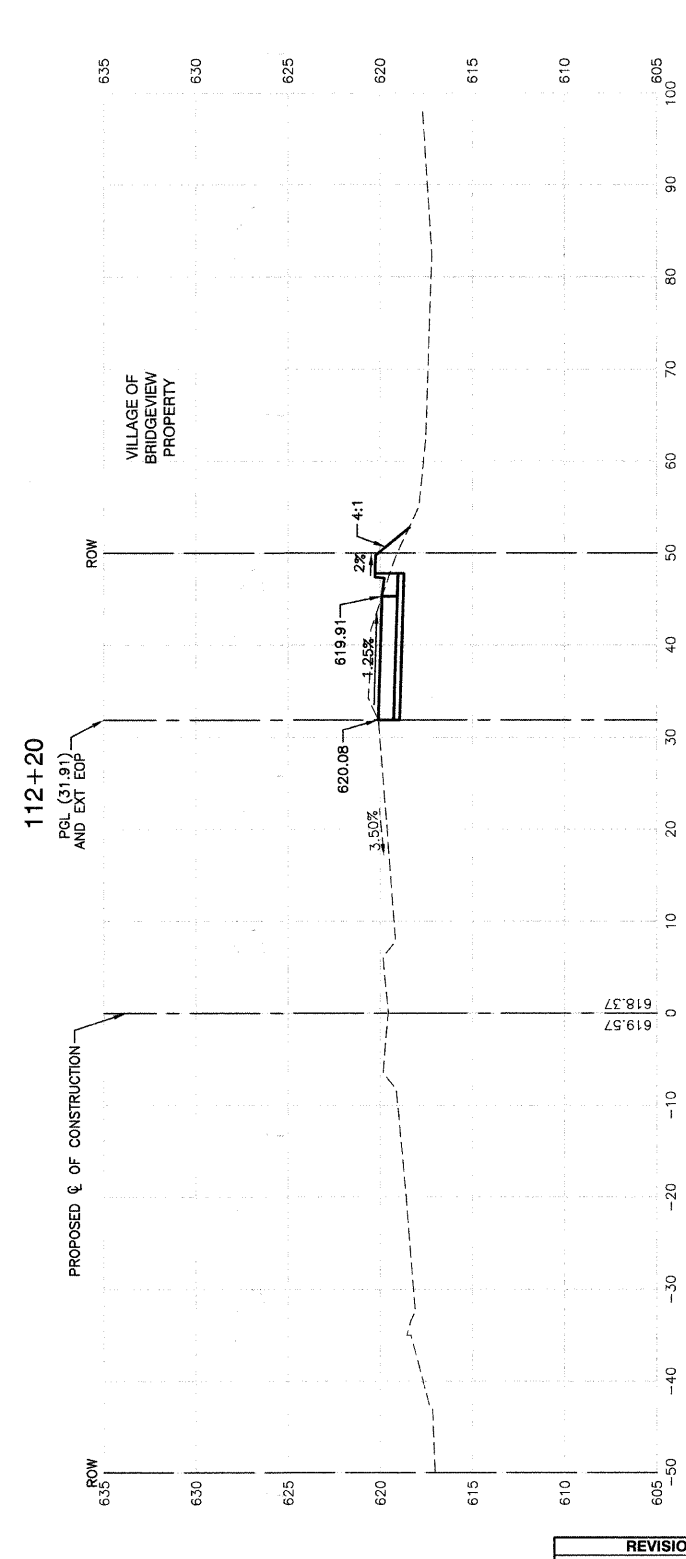

FILL: 1.62

CUT: 24.84

REVISIONS	
NAME	DATE

ILLINOIS DEPARTMENT OF TRANSPORTATION
**FAP 348 (HARLEM AVENUE)
DRIVEWAY RECONFIGURATION
CROSS SECTIONS
STA. 112+20 TO STA. 112+50**

SCALE: VERT. 1"=5'
HORIZ. 1"=10'

DATE 08-14-09 DRAWN BY PS
CHECKED BY RJW