
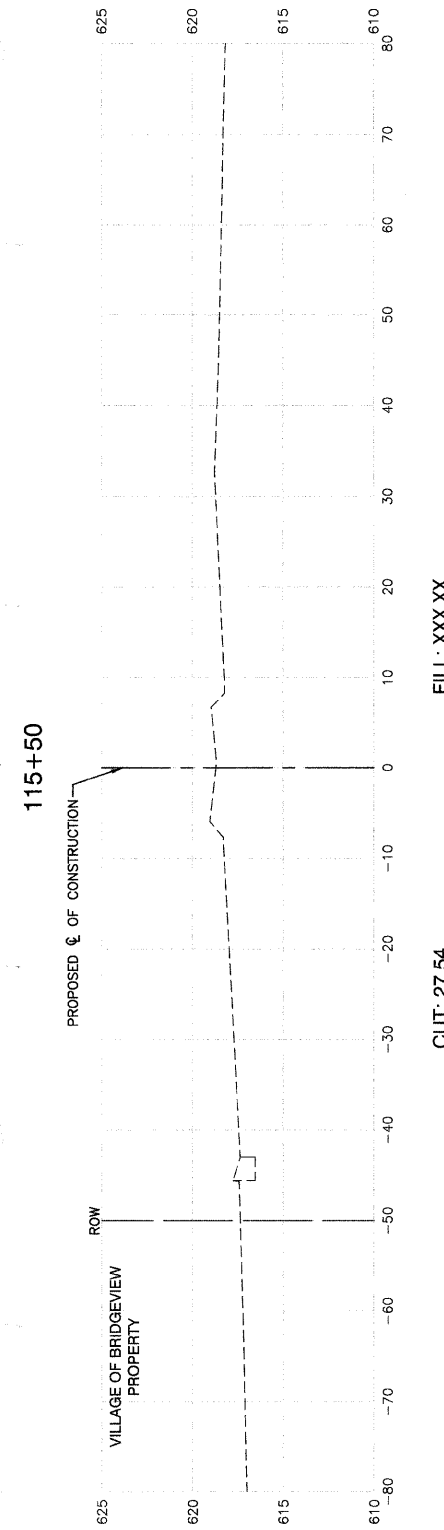
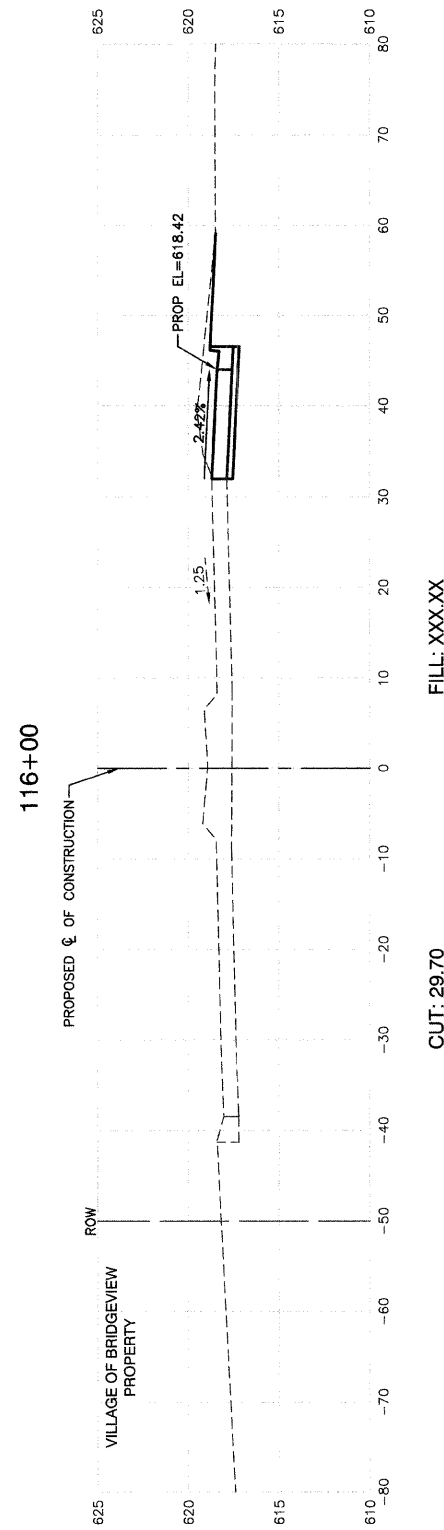
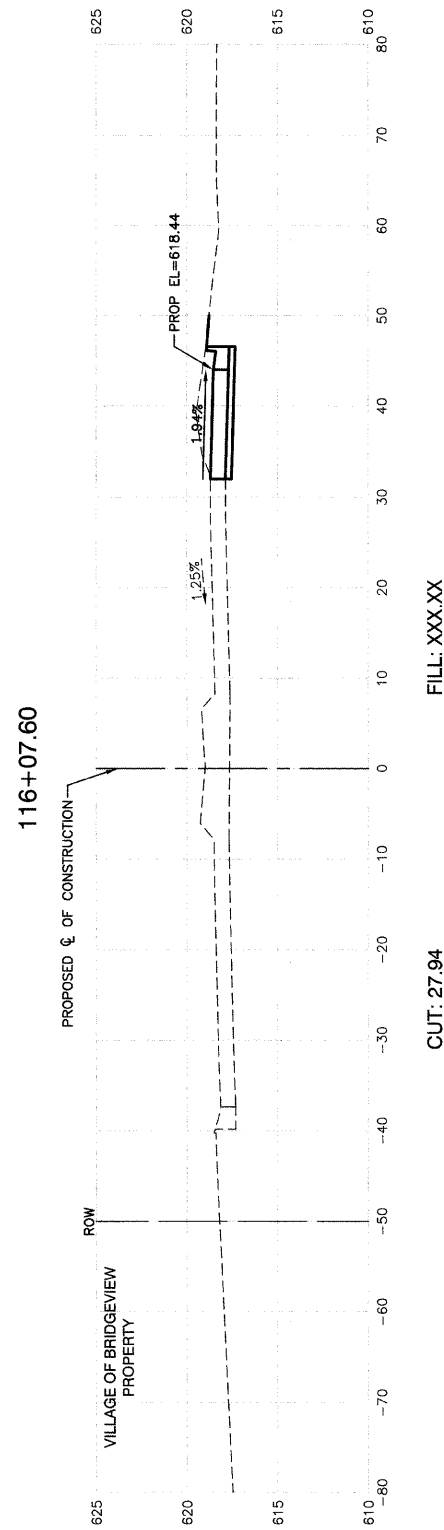
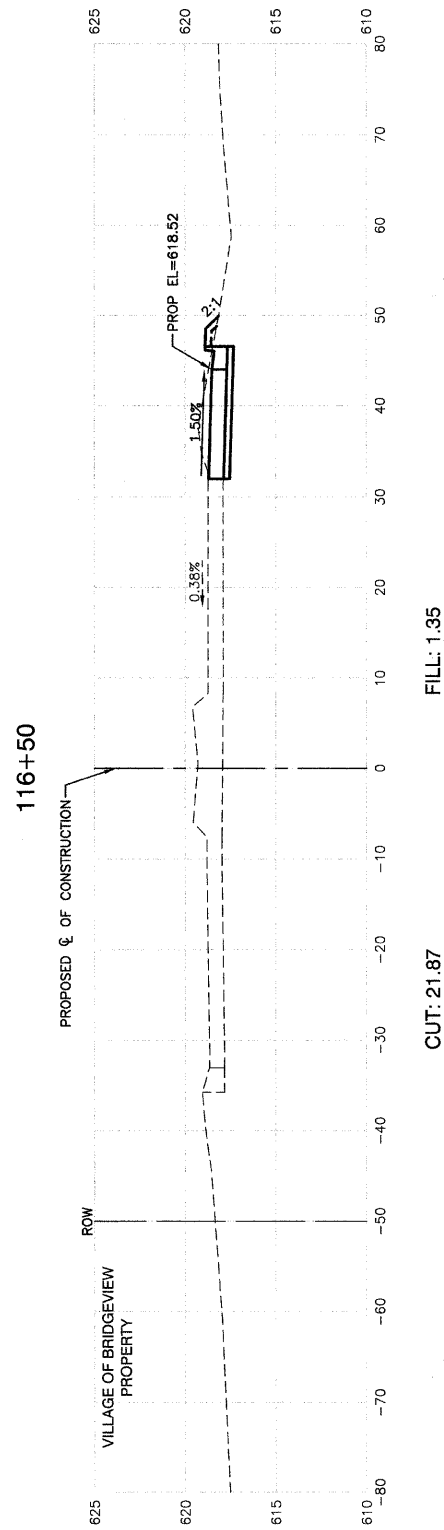


F. A. P. NO.	SECTION	COUNTY	TOTAL SHEETS	SHEET NO.
348	09-00059-00-CH	COOK	046	045
STA.		TO STA.		
FED. ROAD DIST. NO.	ALTERN.	FED. AID PROJECT	ARA-9003(340)	

CONTRACT #63269

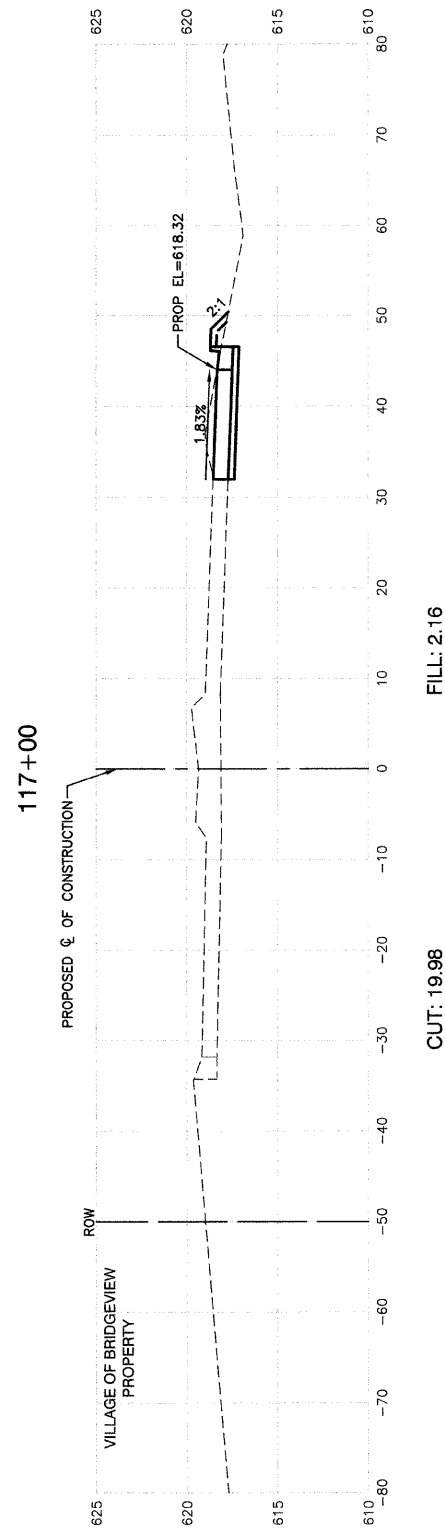

REVISIONS	
NAME	DATE

ILLINOIS DEPARTMENT OF TRANSPORTATION
FAP 348 (HARLEM AVENUE)
DRIVEWAY RECONFIGURATION
CROSS SECTIONS
STA. 115+50 TO STA. 117+00

SCALE: VERT. 1"=5'
HORIZ. 1"=10'
DATE 08-14-09
DRAWN BY PS
CHECKED BY RJW