



F. A. P. NO.	SECTION	COUNTY	TOTAL SHEETS	SHEET NO.
348	09-00059-00-CH	COOK	046	046
STA.		TO STA.		
FED. ROAD DIST. NO.		ILLINOIS	FED. AID PROJECT ARA-9003(340)	

CONTRACT #63269

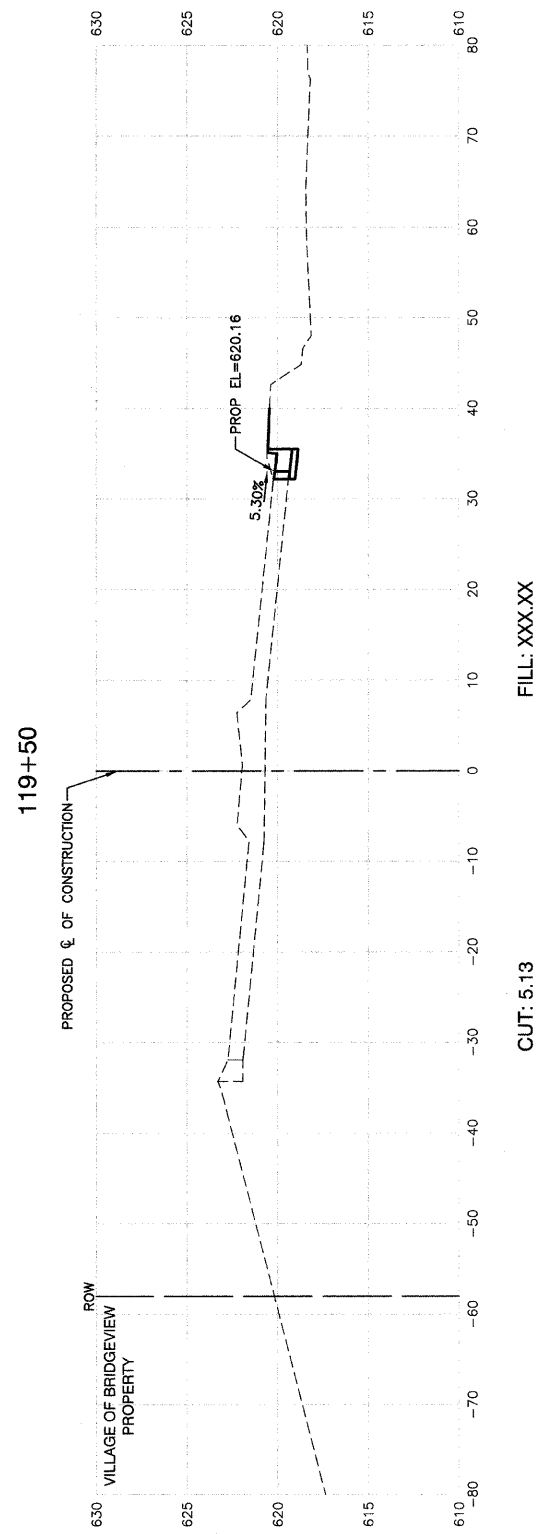


FILL: XXX.XX

CUT: 5.13

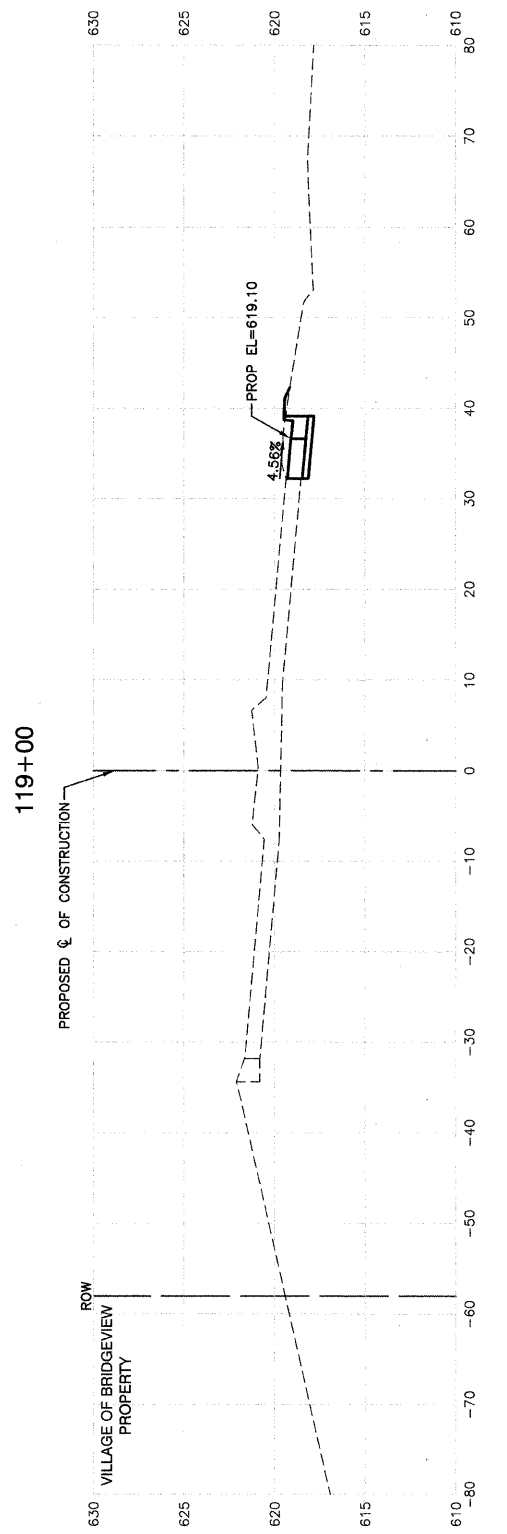


FILL: 0.27

CUT: 27.40

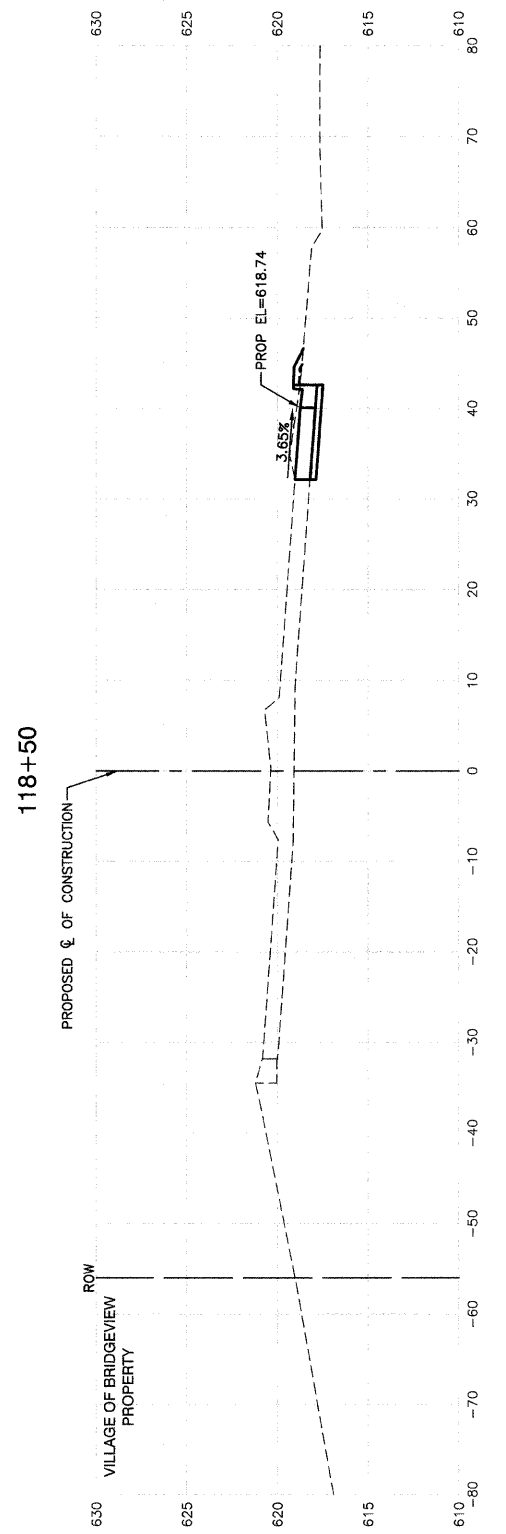


FILL: 1.35

CUT: 14.58

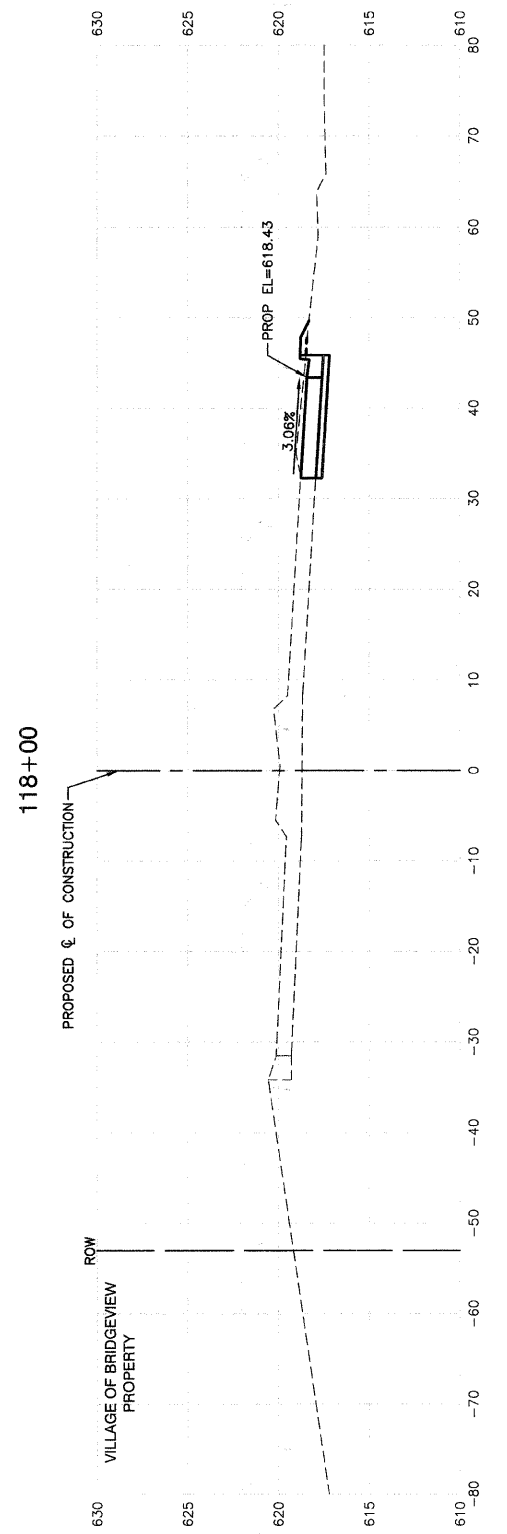

FILL: 1.08

CUT: 18.90

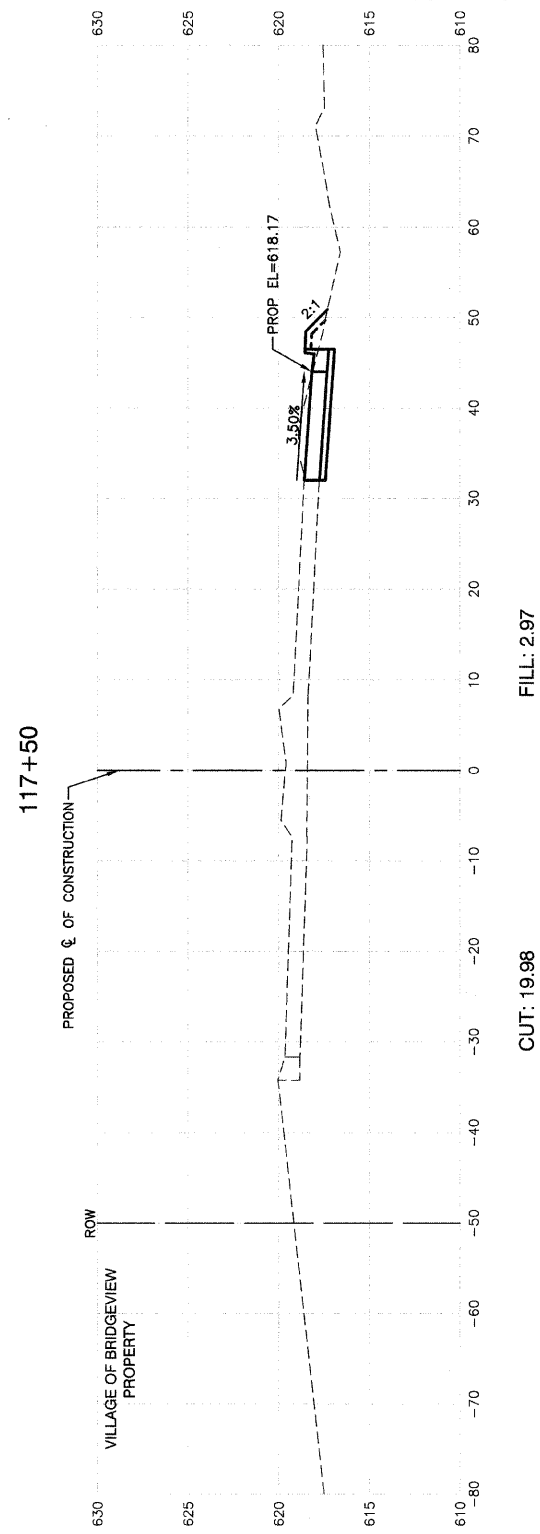

FILL: 2.97

CUT: 19.98

REVISIONS	
NAME	DATE

ILLINOIS DEPARTMENT OF TRANSPORTATION
FAP 348 (HARLEM AVENUE)
DRIVEWAY RECONFIGURATION
CROSS SECTIONS
STA 17+50 TO STA 119+00

SCALE: VERT. 1"=5'
HORIZ. 1"=10'
DATE: 08-14-09
DRAWN BY: PS
CHECKED BY: RJW